


FINAL SURVEY NO.	SURVEYED BY	DATE
NOTE BOOK NO.	PLOTTED BY	
AREAS CHECKED	TEMPLATE	

ORIGINAL SURVEY NO.	SURVEYED BY	DATE
NOTE BOOK NO.	PLOTTED BY	
AREAS CHECKED	TEMPLATE	

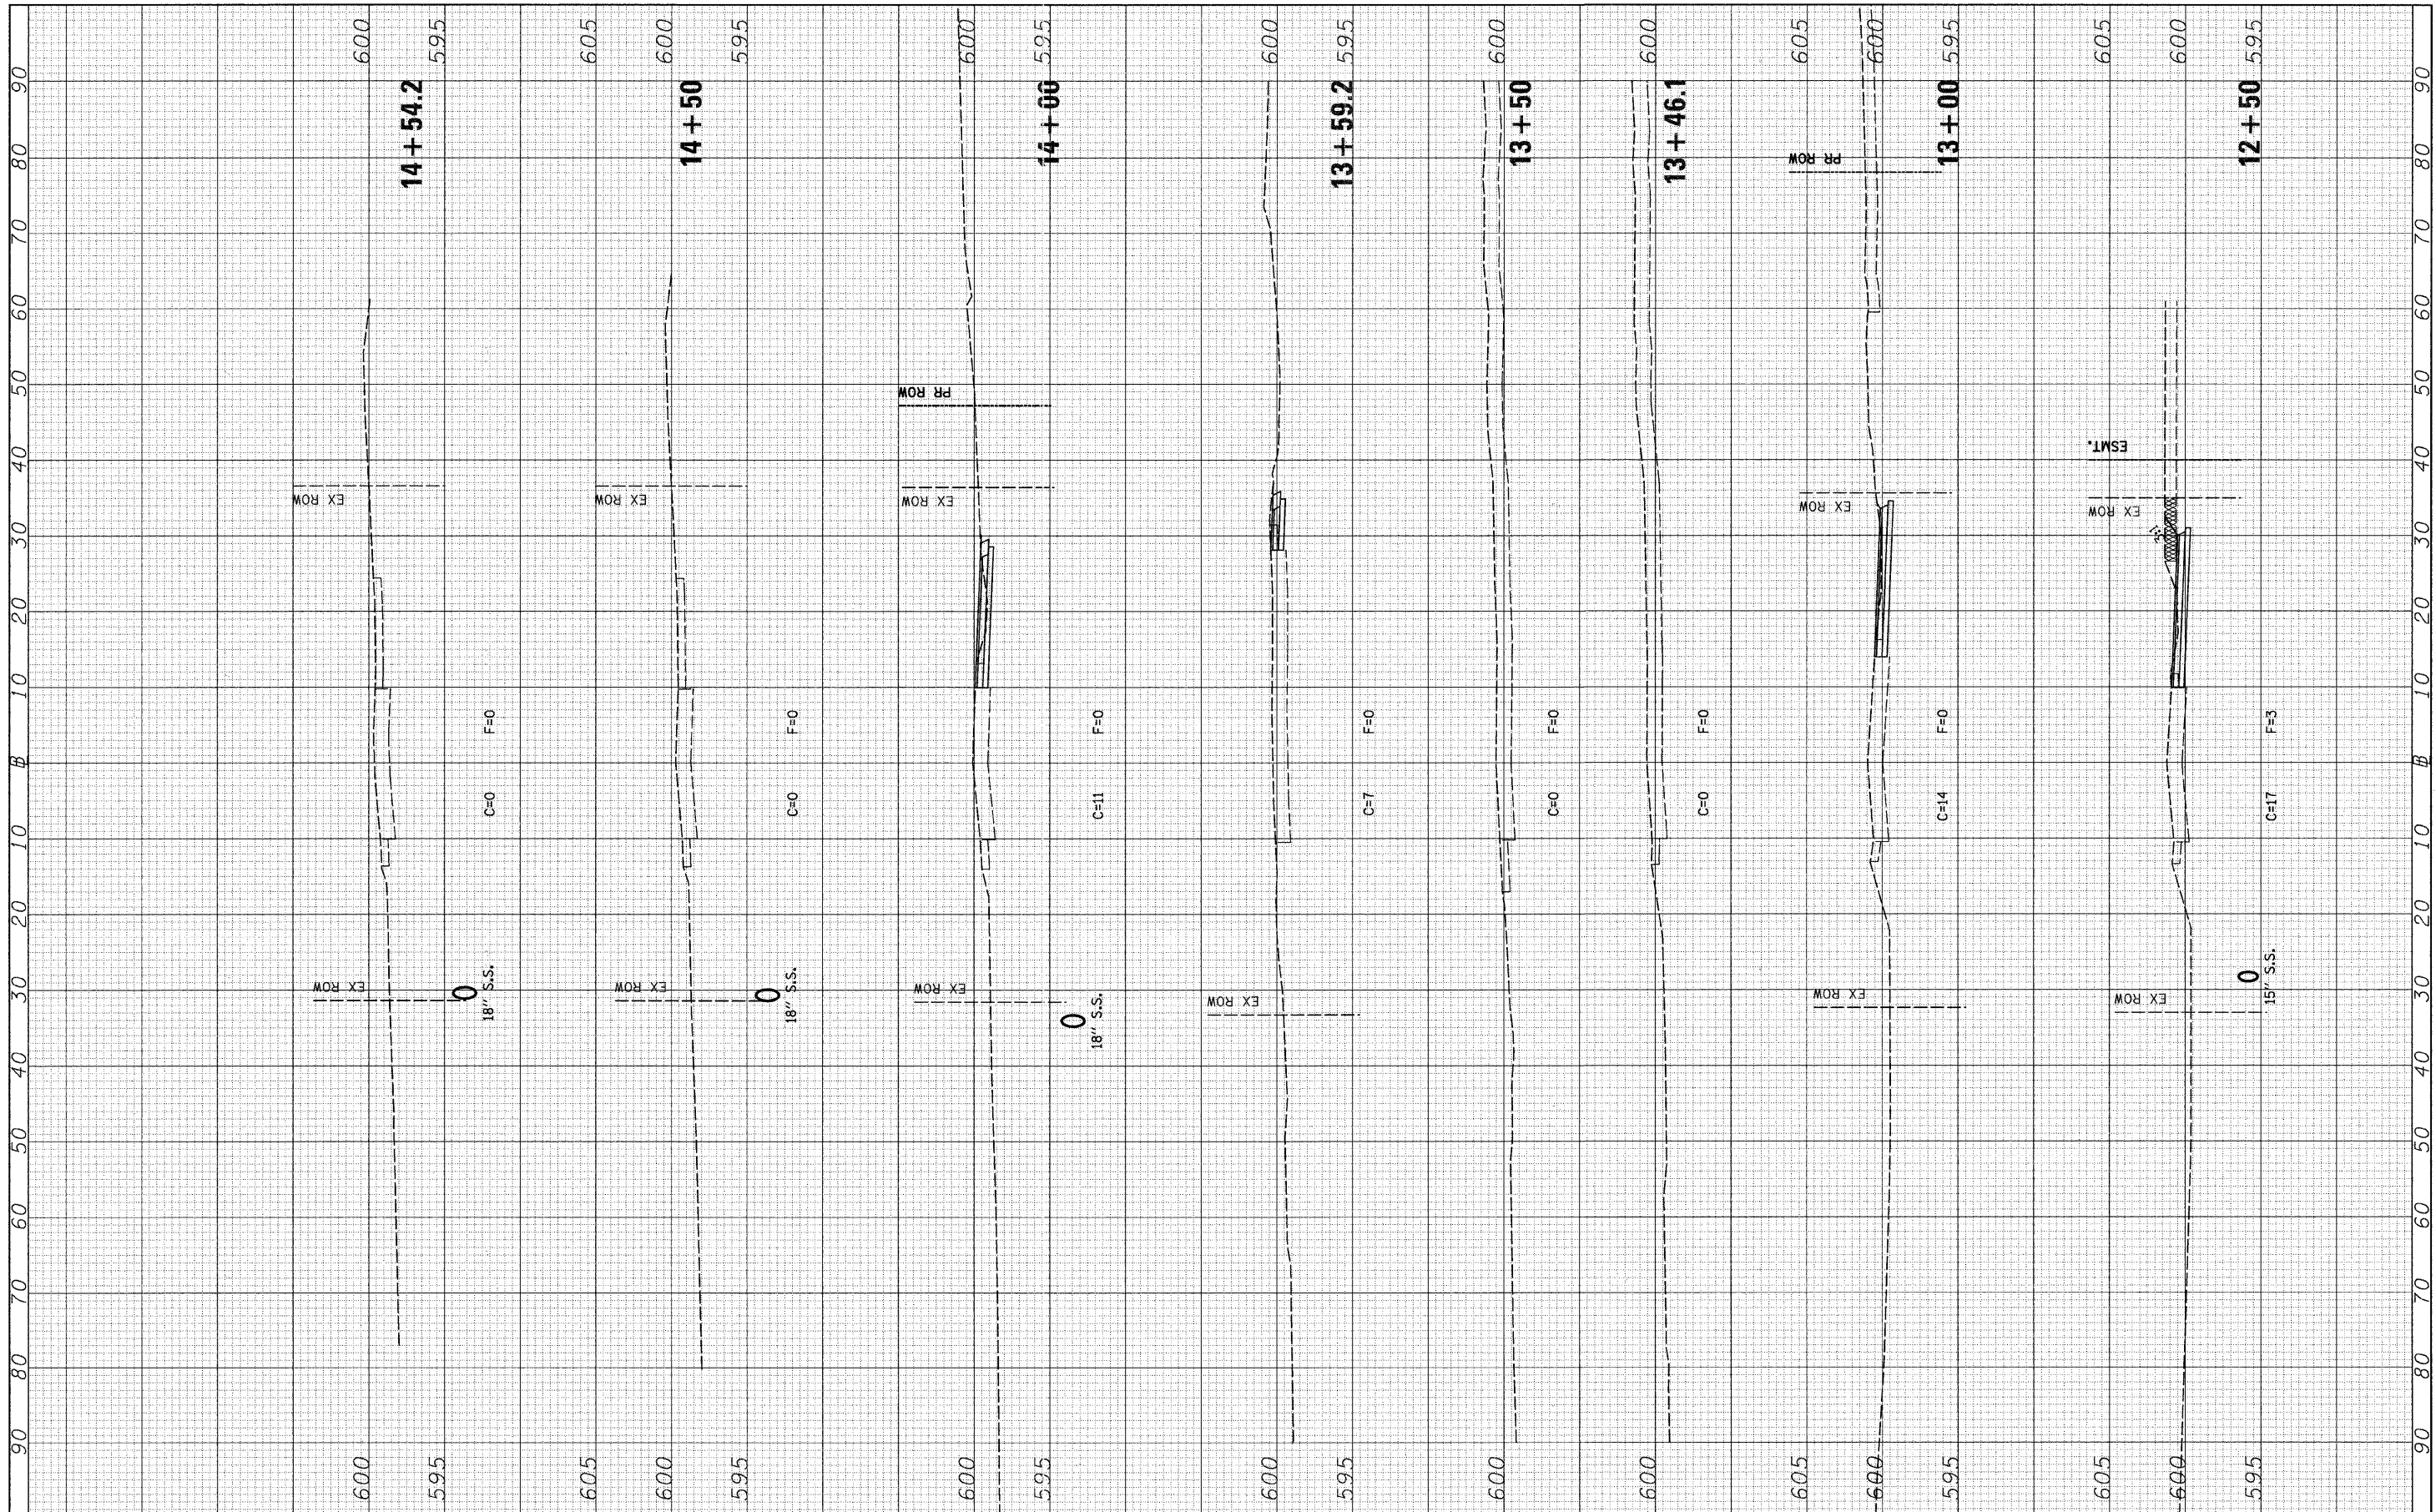

FILE NAME = v:\2545\2545f1\axhta\river.dgn
 USER NAME = bdcraene
 PLOT SCALE = 10,0000' / IN.
 PLOT DATE = 5/11/2011

DESIGNED -	REVISED -
DRAWN -	REVISED -
CHECKED -	REVISED -
DATE -	REVISED -

**STATE OF ILLINOIS
DEPARTMENT OF TRANSPORTATION**

RIVER RD. STAGE 1A CROSS SECTIONS
 SCALE: H=10 V=5 SHEET NO. 3 OF 5 SHEETS STA. 12+50 TO STA. 14+54.2

F.A. RTE.	SECTION	COUNTY	TOTAL SHEETS	SHEET NO.
TR 55	90-16103-01-BR	WILL	255	220
FED. ROAD DIST. NO. ILLINOIS FED. AID PROJECT			CONTRACT NO. B3126	