


FINAL SURVEY	SURVEYED	DATE
NOTE BOOK NO.	PLOTTED	
	UPDATE	
	AREAS CHECKED	

ORIGINAL SURVEY	SURVEYED	DATE
NOTE BOOK NO.	PLOTTED	
	UPDATE	
	AREAS CHECKED	

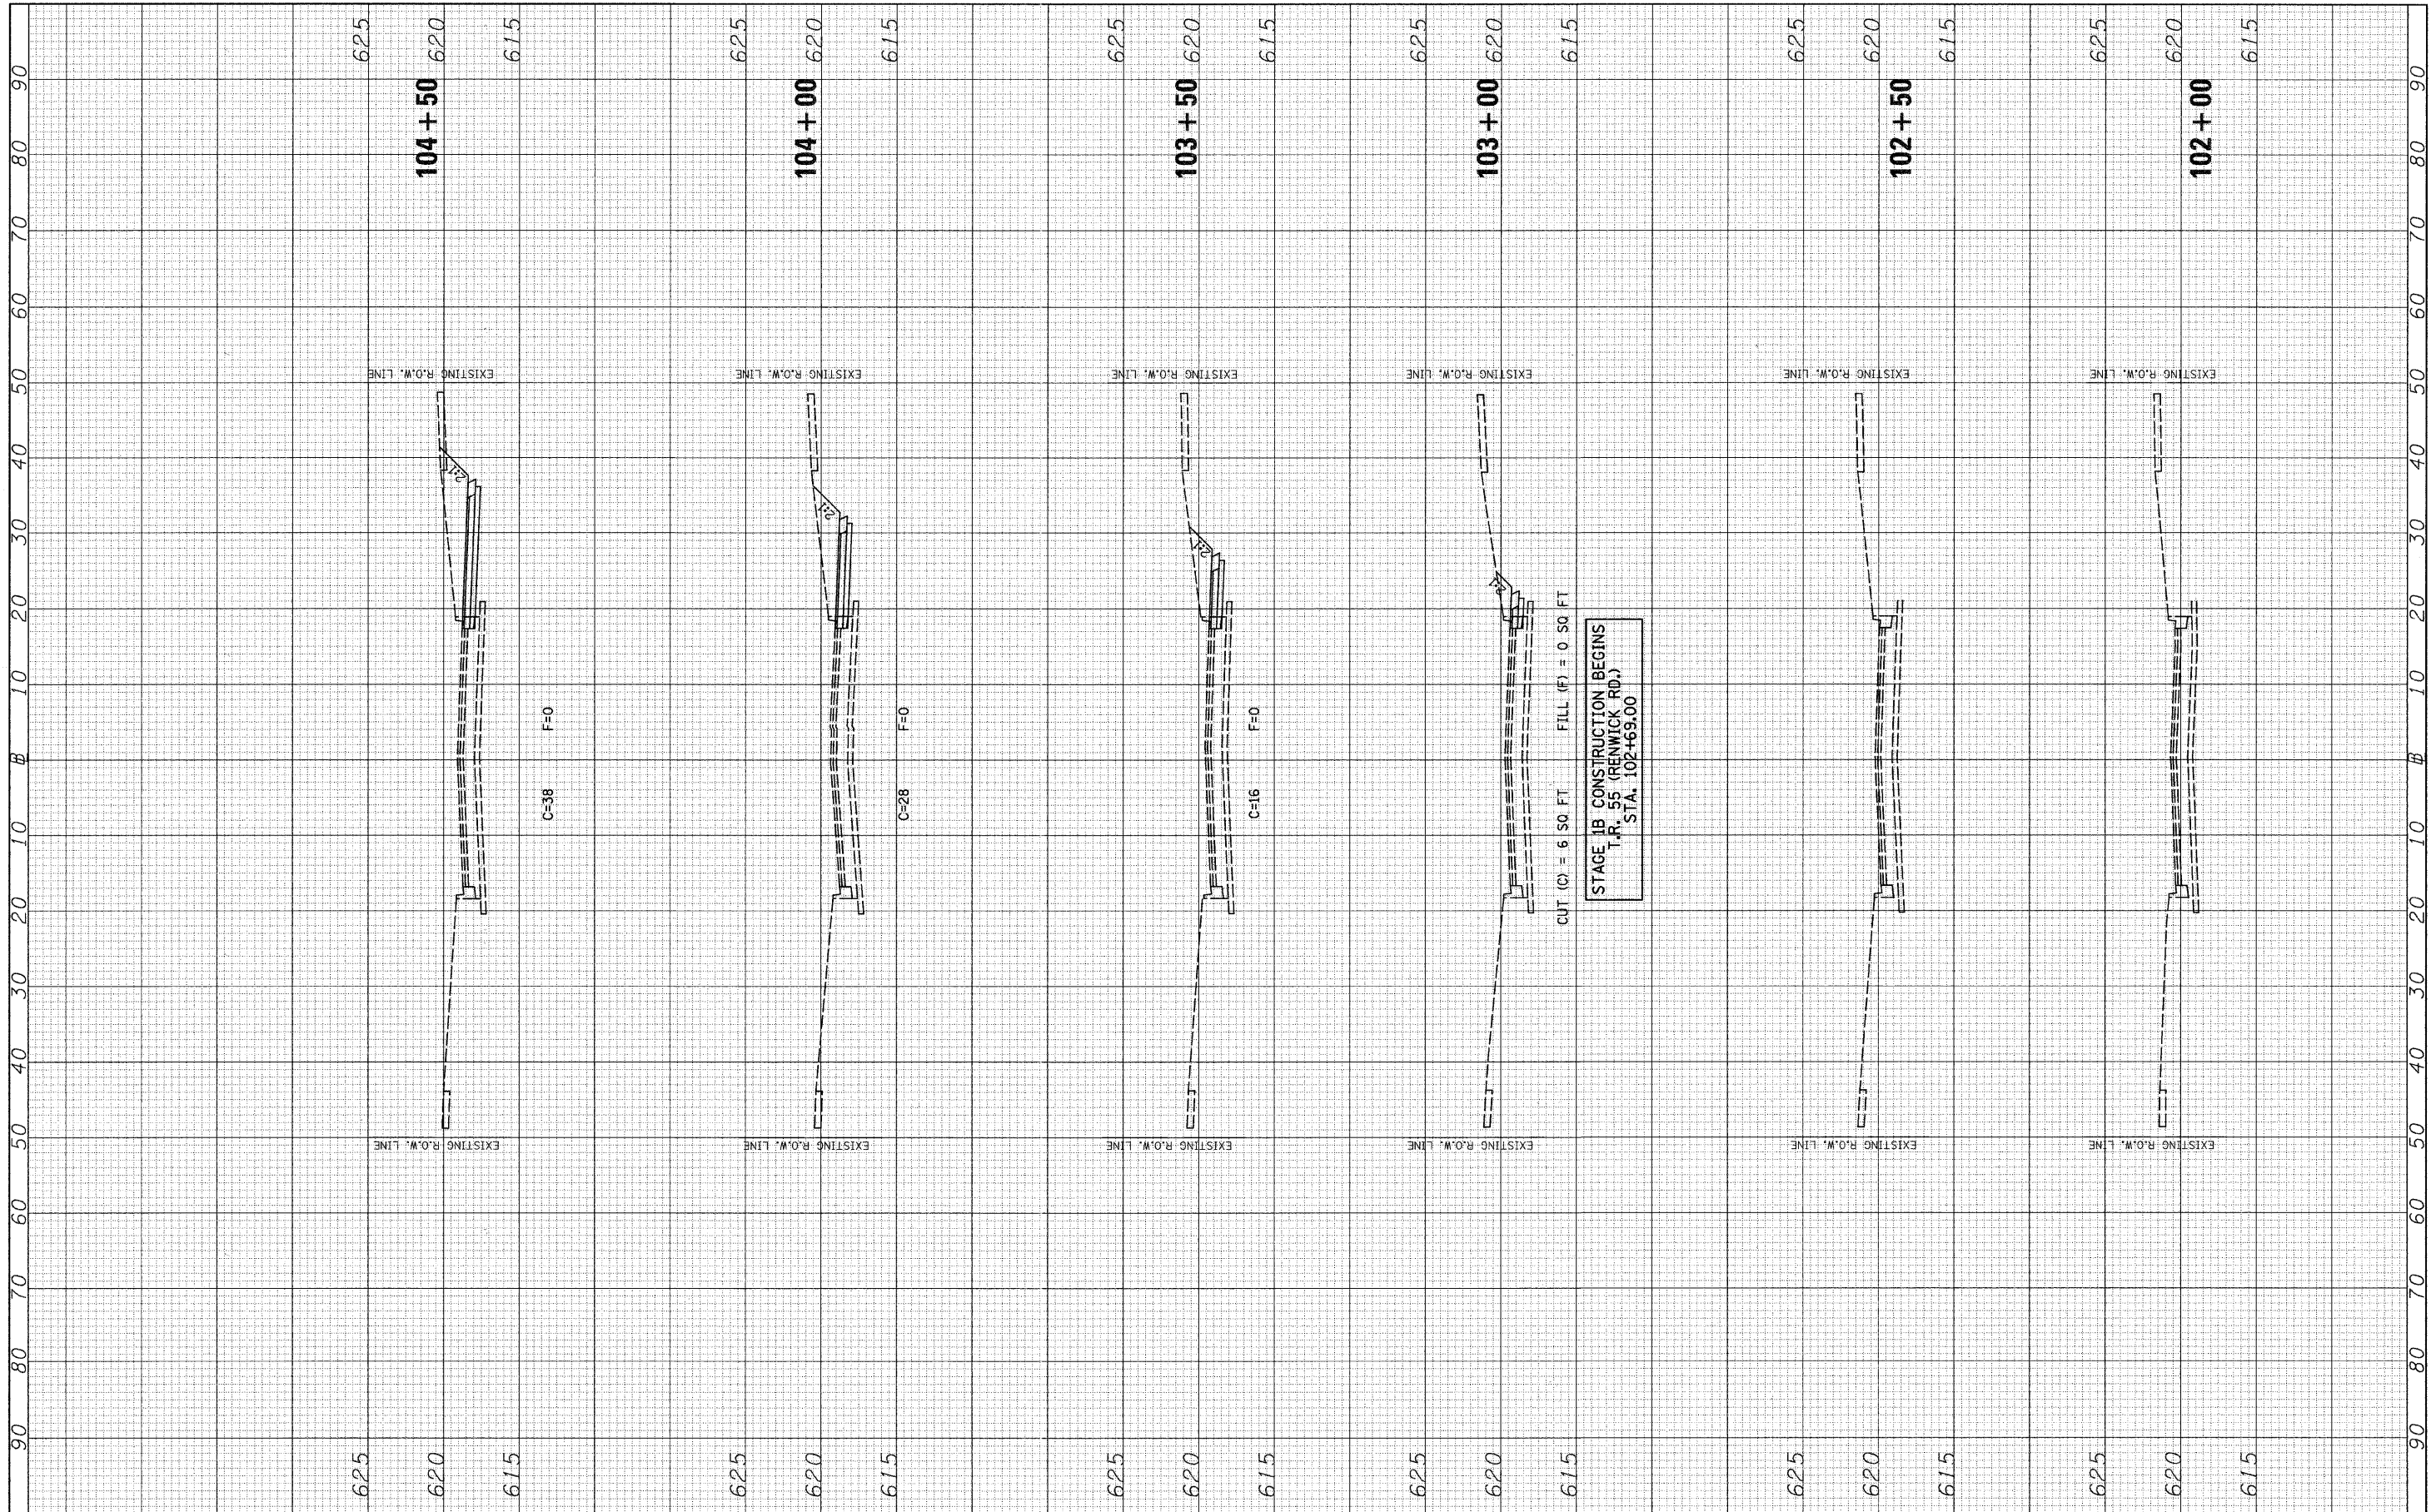

FILE NAME =
 v:\2545\2545\F1B\ahaRenwick.dgn

USER NAME = bdcraene	DESIGNED -	REVISED -
PLOT SCALE = 10.0000' / IN.	DRAWN -	REVISED -
PLOT DATE = 5/11/2011	CHECKED -	REVISED -
	DATE -	REVISED -

**STATE OF ILLINOIS
 DEPARTMENT OF TRANSPORTATION**

T.R. 55 (RENWICK RD.) STAGE 1B CROSS SECTIONS

SCALE: H=10 V=5 SHEET NO. 1 OF 7 SHEETS STA. 102+00 TO STA. 104+50

F.A. RTE.	SECTION	COUNTY	TOTAL SHEETS	SHEET NO.
TR 55	90-16103-01-BR	WILL	255	223
CONTRACT NO. 83126				
FED. ROAD DIST. NO. ILLINOIS FED. AID PROJECT				