


FINN	SURVEYED	DATE
	PLOTTED	
	TEMPLATE	
	NO.	
	AREAS CHECKED	

ORIGINAL	SURVEYED	DATE
	PLOTTED	
	TEMPLATE	
	NO.	
	AREAS CHECKED	

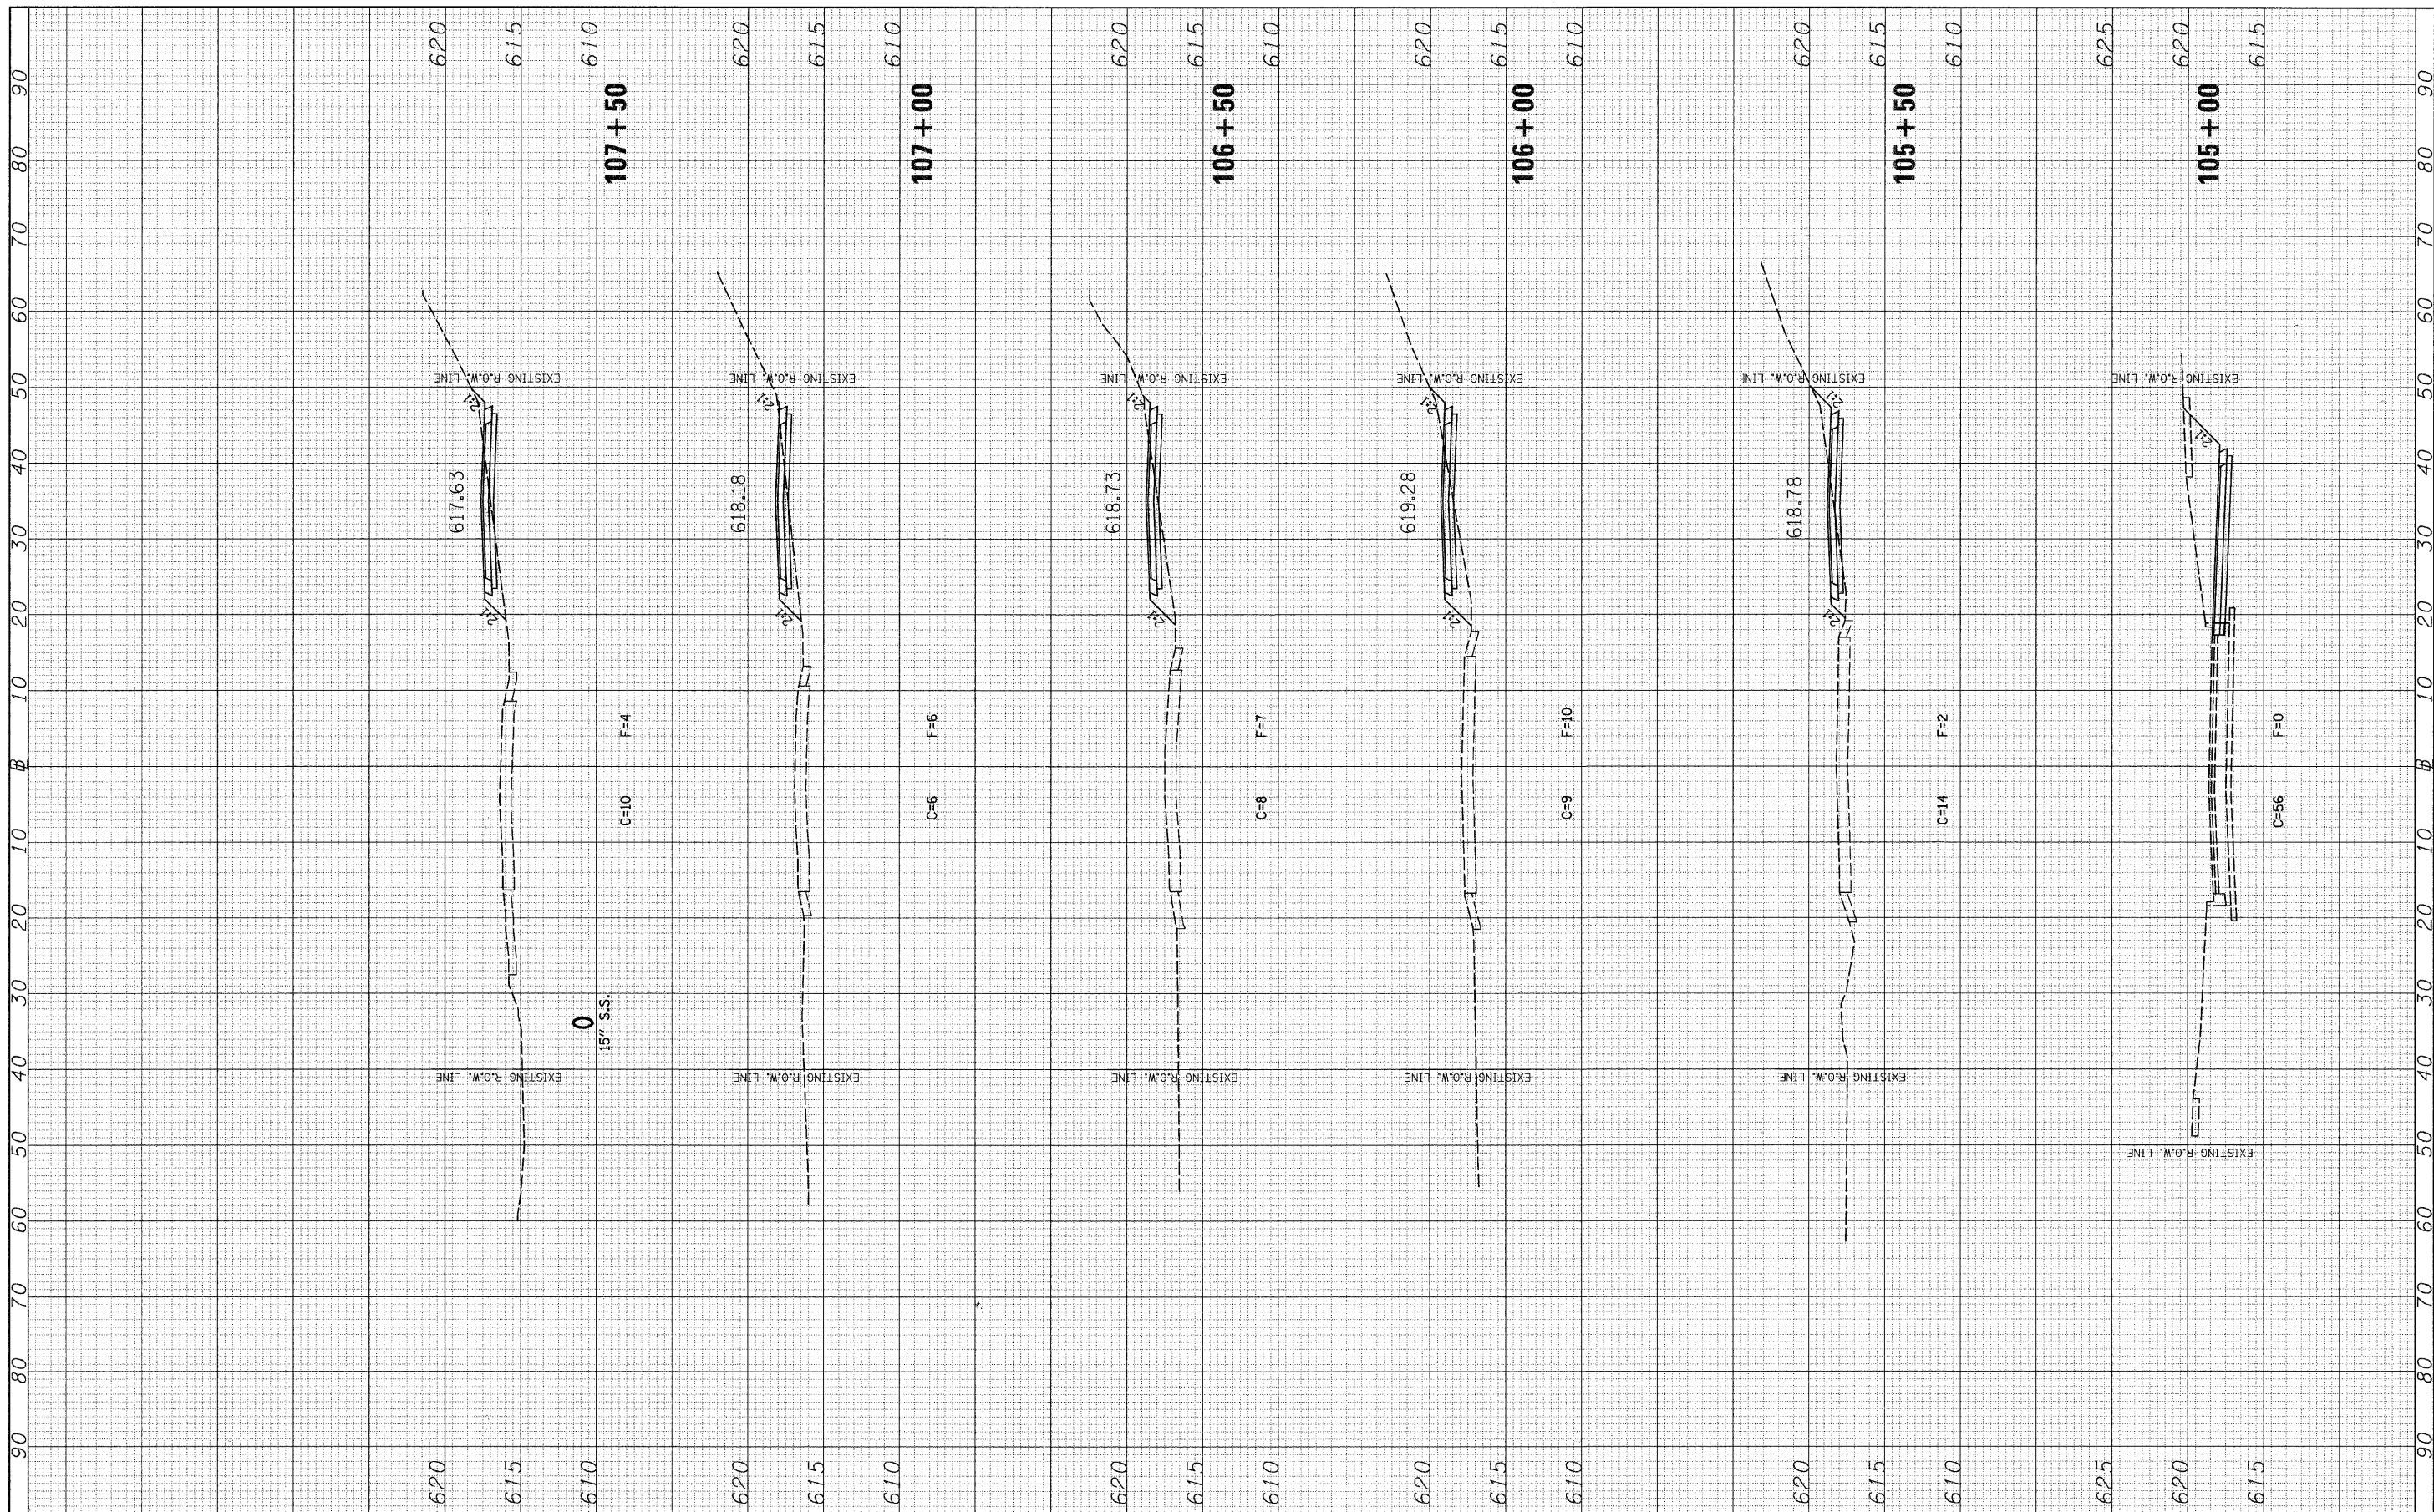

FILE NAME =
v:\2545\254518\ahaRenwick.dgn

USER NAME = bdegreene
PLOT SCALE = 10,0000' / IN.
PLOT DATE = 5/11/2011

DESIGNED -
DRAWN -
CHECKED -
DATE -

REVISED -
REVISED -
REVISED -
REVISED -

**STATE OF ILLINOIS
DEPARTMENT OF TRANSPORTATION**

T.R. 55 (RENWICK RD.) STAGE 1B CROSS SECTIONS

SCALE: H=10 V=5 SHEET NO. 2 OF 7 SHEETS STA. 105+00 TO STA. 107+50

F.A. RTE.	SECTION	COUNTY	TOTAL SHEETS	SHEET NO.
TR 55	90-16103-01-BR	WILL	255	224
CONTRACT NO. 83126			ILLINOIS FED. AID PROJECT	