


FINAL SURVEY	SURVEYED	DATE
NOTE BOOK NO.	PLOTTED	BY
	TEMPLATE	
	AREAS CHECKED	

ORIGINAL SURVEY	SURVEYED	DATE
NOTE BOOK NO.	PLOTTED	BY
	TEMPLATE	
	AREAS CHECKED	

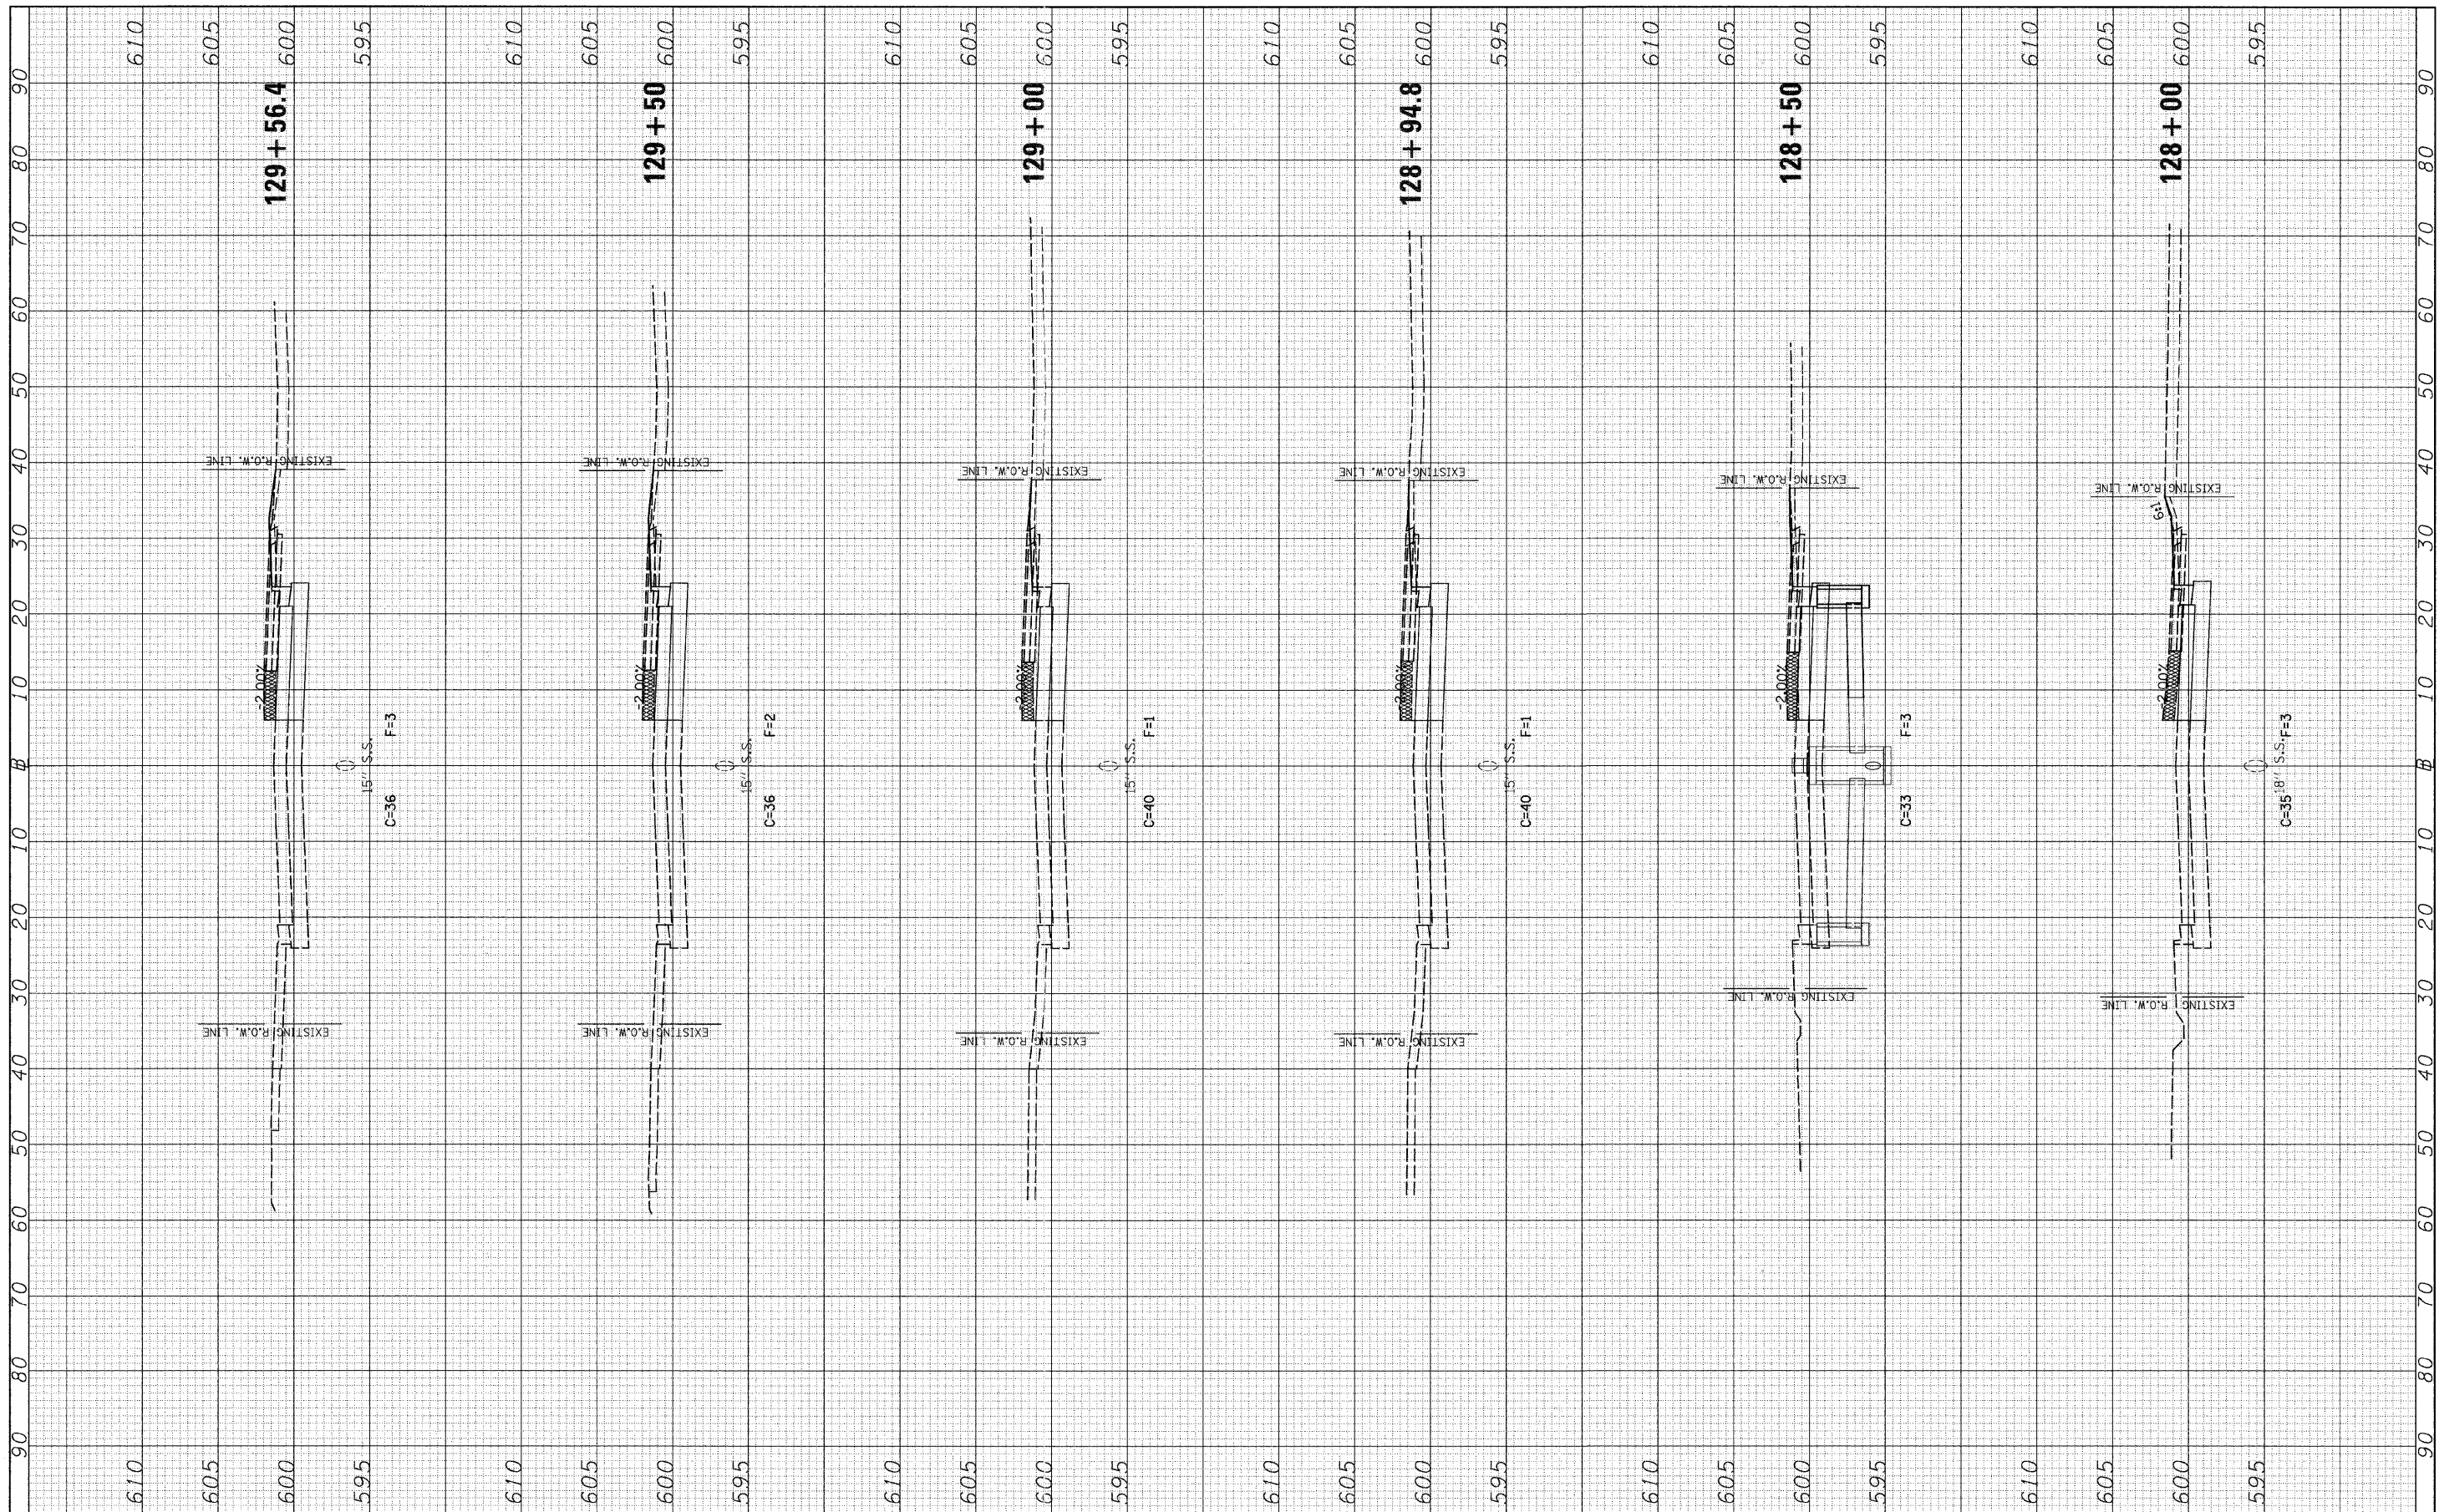

FILE NAME = v:\2545\2545F10\ahstaRenwick.dgn
 USER NAME = bdeoraene
 PLOT SCALE = 10.0000' / IN.
 PLOT DATE = 5/16/2011

DESIGNED -	REVISED -
DRAWN -	REVISED -
CHECKED -	REVISED -
DATE -	REVISED -

**STATE OF ILLINOIS
 DEPARTMENT OF TRANSPORTATION**

T.R. 55 (RENWICK RD.) STAGE 1D CROSS SECTIONS
 SCALE: H=10 V=5 SHEET NO. 2 OF 5 SHEETS STA. 128+00 TO STA. 129+56.4

F.A. RTE.	SECTION	COUNTY	TOTAL SHEETS	SHEET NO.
TR 55	90-16103-01-BR	WILL	255	244
CONTRACT NO. 83126				
FED. ROAD DIST. NO. ILLINOIS FED. AID PROJECT				