


FINAL SURVEY	SURVEYED	DATE
NOTE BOOK	PLOTTED	BY
NO.	DATE	
	AREAS CHECKED	

ORIGINAL SURVEY	SURVEYED	DATE
NOTE BOOK	PLOTTED	BY
NO.	DATE	
	AREAS CHECKED	

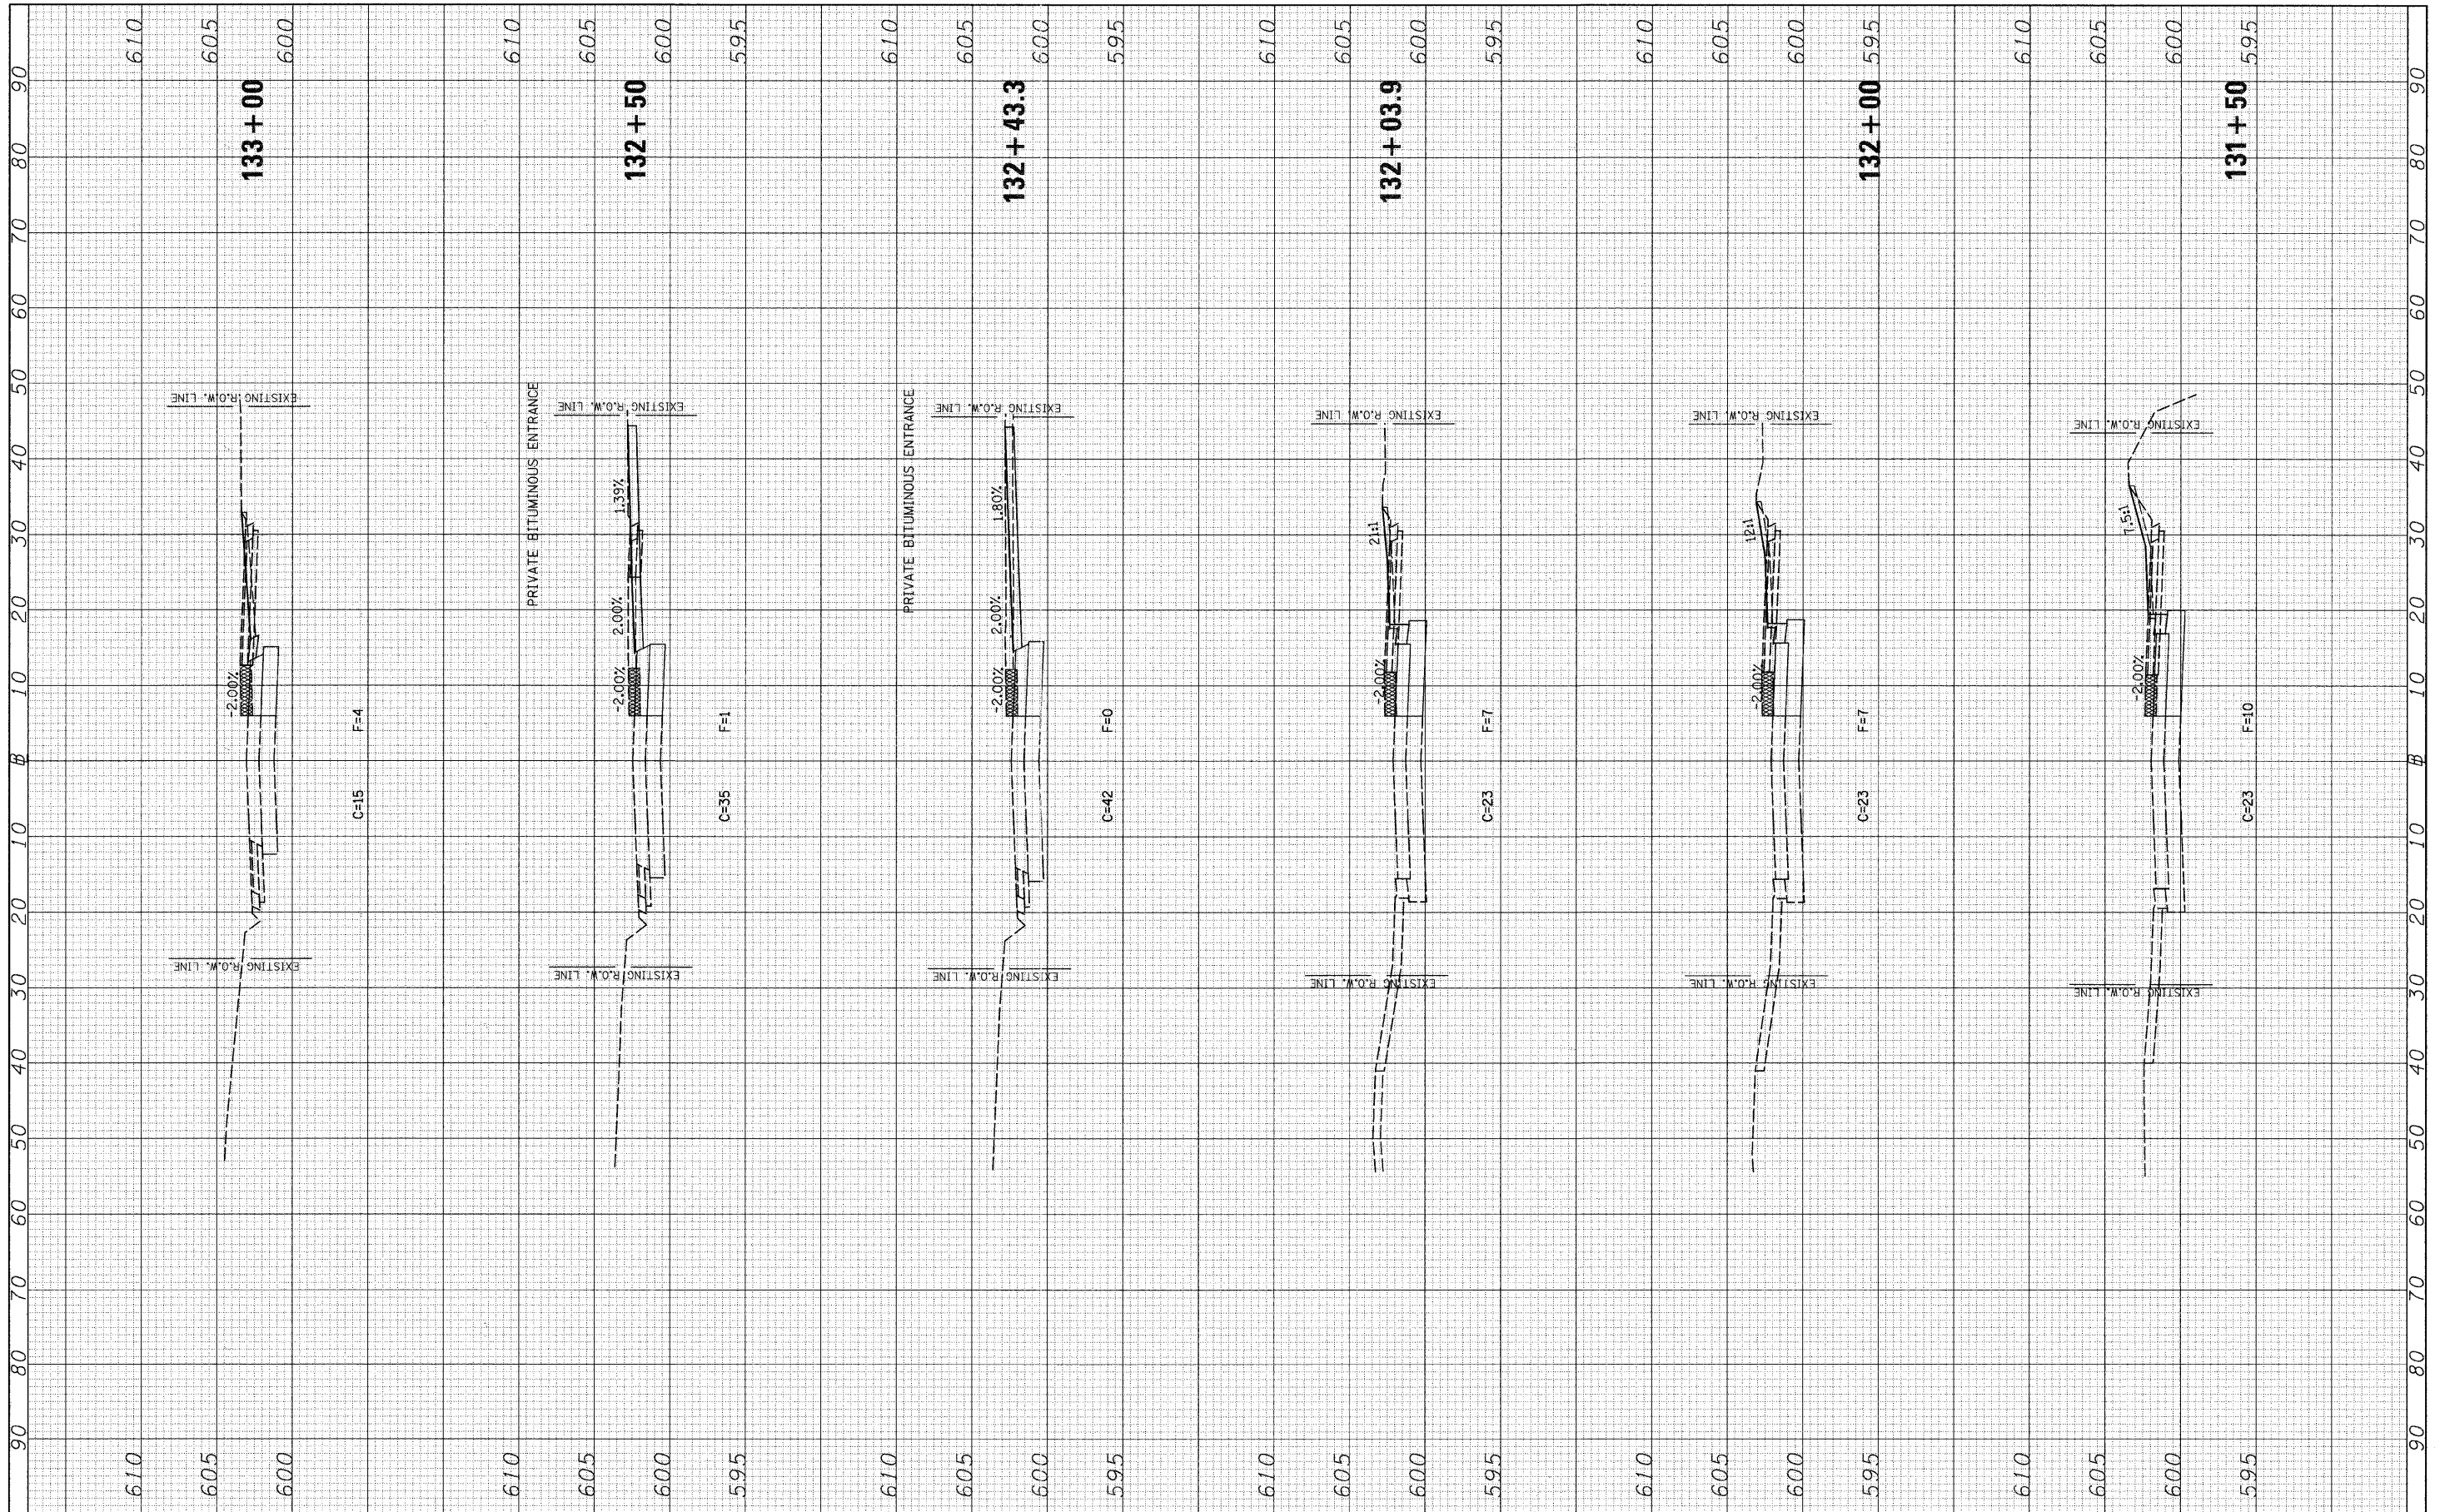

FILE NAME = v:\2545\2545\FID\shhtaRenwick.dgn
 USER NAME = bdegreene
 DESIGNED -
 DRAWN -
 CHECKED -
 DATE -
 REVISIONS:
 REVISION NO. DATE BY

DESIGNED -	REVISION NO.	DATE	BY
DRAWN -	1		
CHECKED -	2		
DATE -	3		
REVISION NO.	4		
DATE	5		
BY	6		

**STATE OF ILLINOIS
DEPARTMENT OF TRANSPORTATION**

T.R. 55 (RENWICK RD.) STAGE 1D CROSS SECTIONS

SCALE: H=10 V=5 SHEET NO. 4 OF 5 SHEETS STA. 131+50 TO STA. 133+00

F.A. RTE.	SECTION	COUNTY	TOTAL SHEETS	SHEET NO.
TR 55	90-16103-01-BR	WILL	255	246
CONTRACT NO. 83126				
FED. ROAD DIST. NO. ILLINOIS FED. AID PROJECT				