


FINAL SURVEY NO.	SURVEYED	BY	DATE
NOTE BOOK NO.	PLOTTED		
	TEMPLATE		
	AREAS CHECKED		

ORIGINAL SURVEY NO.	SURVEYED	BY	DATE
NOTE BOOK NO.	PLOTTED		
	TEMPLATE		
	AREAS CHECKED		

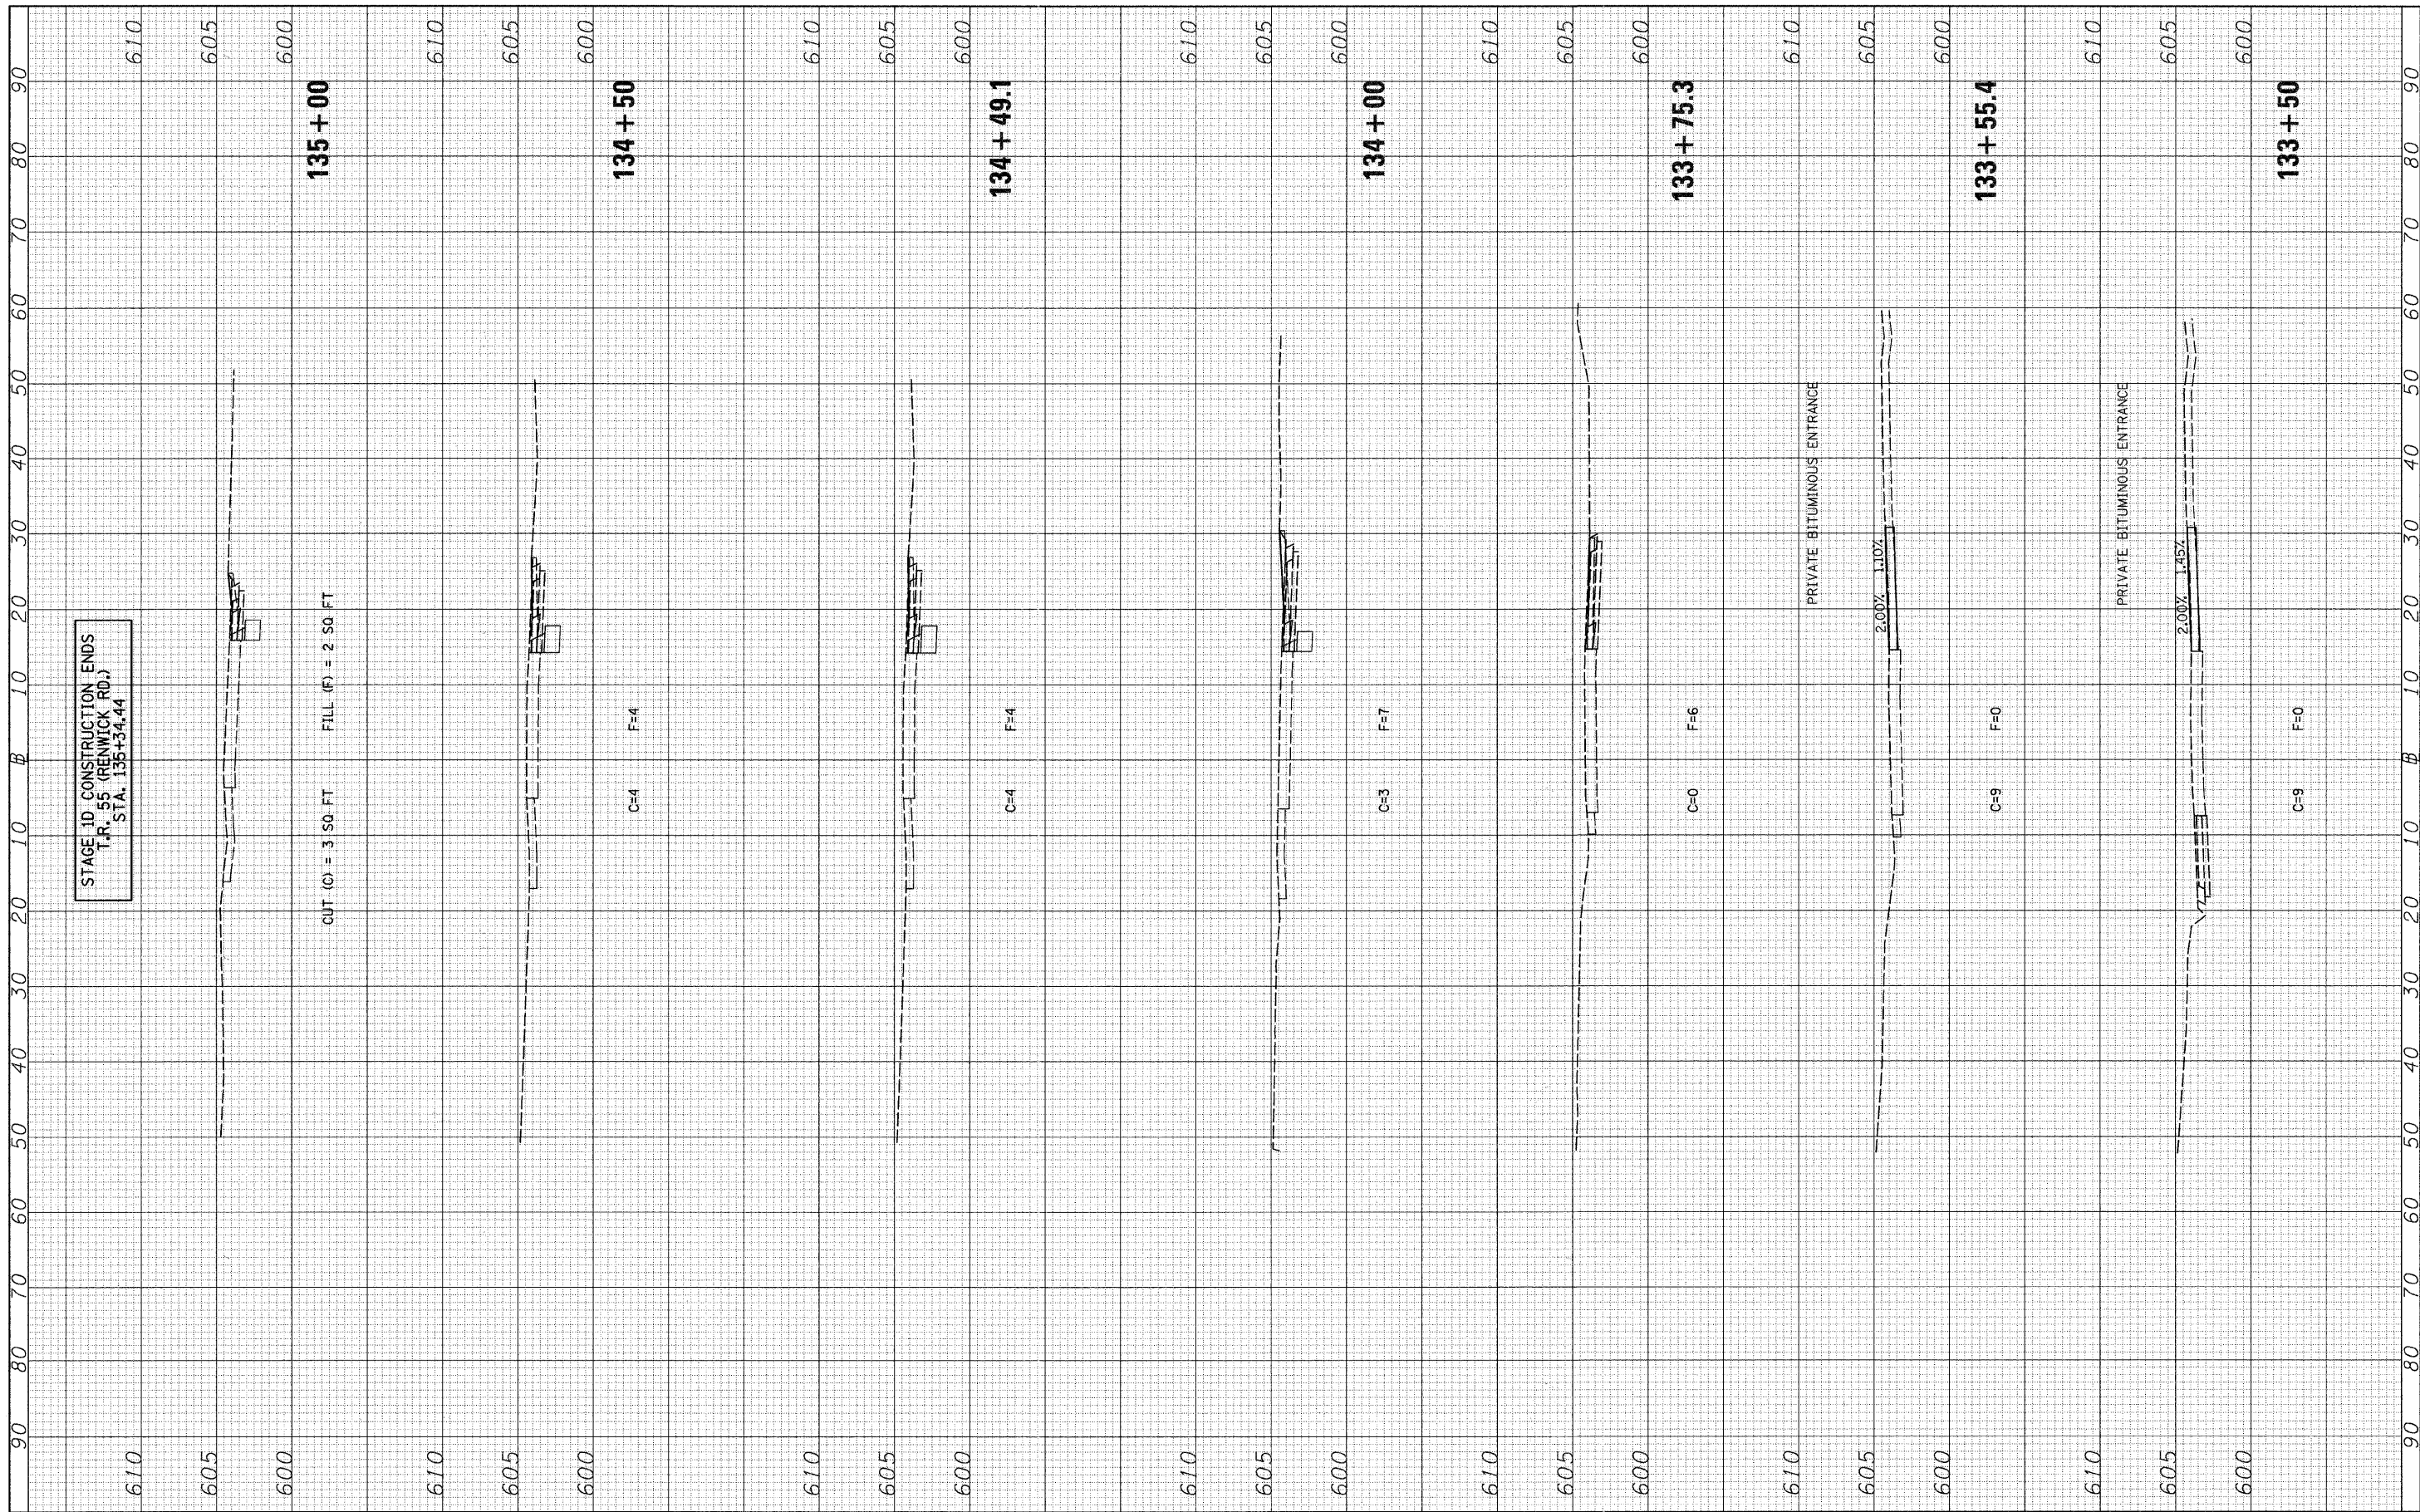

STAGE 1D CONSTRUCTION ENDS
T.R. 55 (RENNICK RD.)
STA. 133+34.44

CUT (C) = 3.50 FT FILL (F) = 2.50 FT

C=4 F=4

C=4 F=4

C=3 F=7

C=0 F=6

C=9 F=0

C=9 F=0

PRIVATE BITUMINOUS ENTRANCE

PRIVATE BITUMINOUS ENTRANCE

2.00% 1.10%

2.00% 1.45%

FILE NAME = v:\2545\2545F10xhtaRenwick.dgn

USER NAME = bdecaene

PLOT SCALE = 10.0000' / IN.
PLOT DATE = 5/16/2011

DESIGNED -
DRAWN -
CHECKED -
DATE -

REVISED -
REVISED -
REVISED -
REVISED -

STATE OF ILLINOIS
DEPARTMENT OF TRANSPORTATION

T.R. 55 (RENNICK RD.) STAGE 1D CROSS SECTIONS

SCALE: H=10 V=5 SHEET NO. 5 OF 5 SHEETS STA. 133+50 TO STA. 135+00

F.A. RTE.	SECTION	COUNTY	TOTAL SHEETS	SHEET NO.
TR 55	90-16103-01-BR	WILL	255	247
CONTRACT NO. 83126			ILLINOIS FED. AID PROJECT	