


FINAL SURVEY NO.	DATE
SURVEYED	BY
PLOTTED	
NOTE BOOK	
AREAS CHECKED	

ORIGINAL SURVEY NO.	DATE
SURVEYED	BY
PLOTTED	
NOTE BOOK	
AREAS CHECKED	

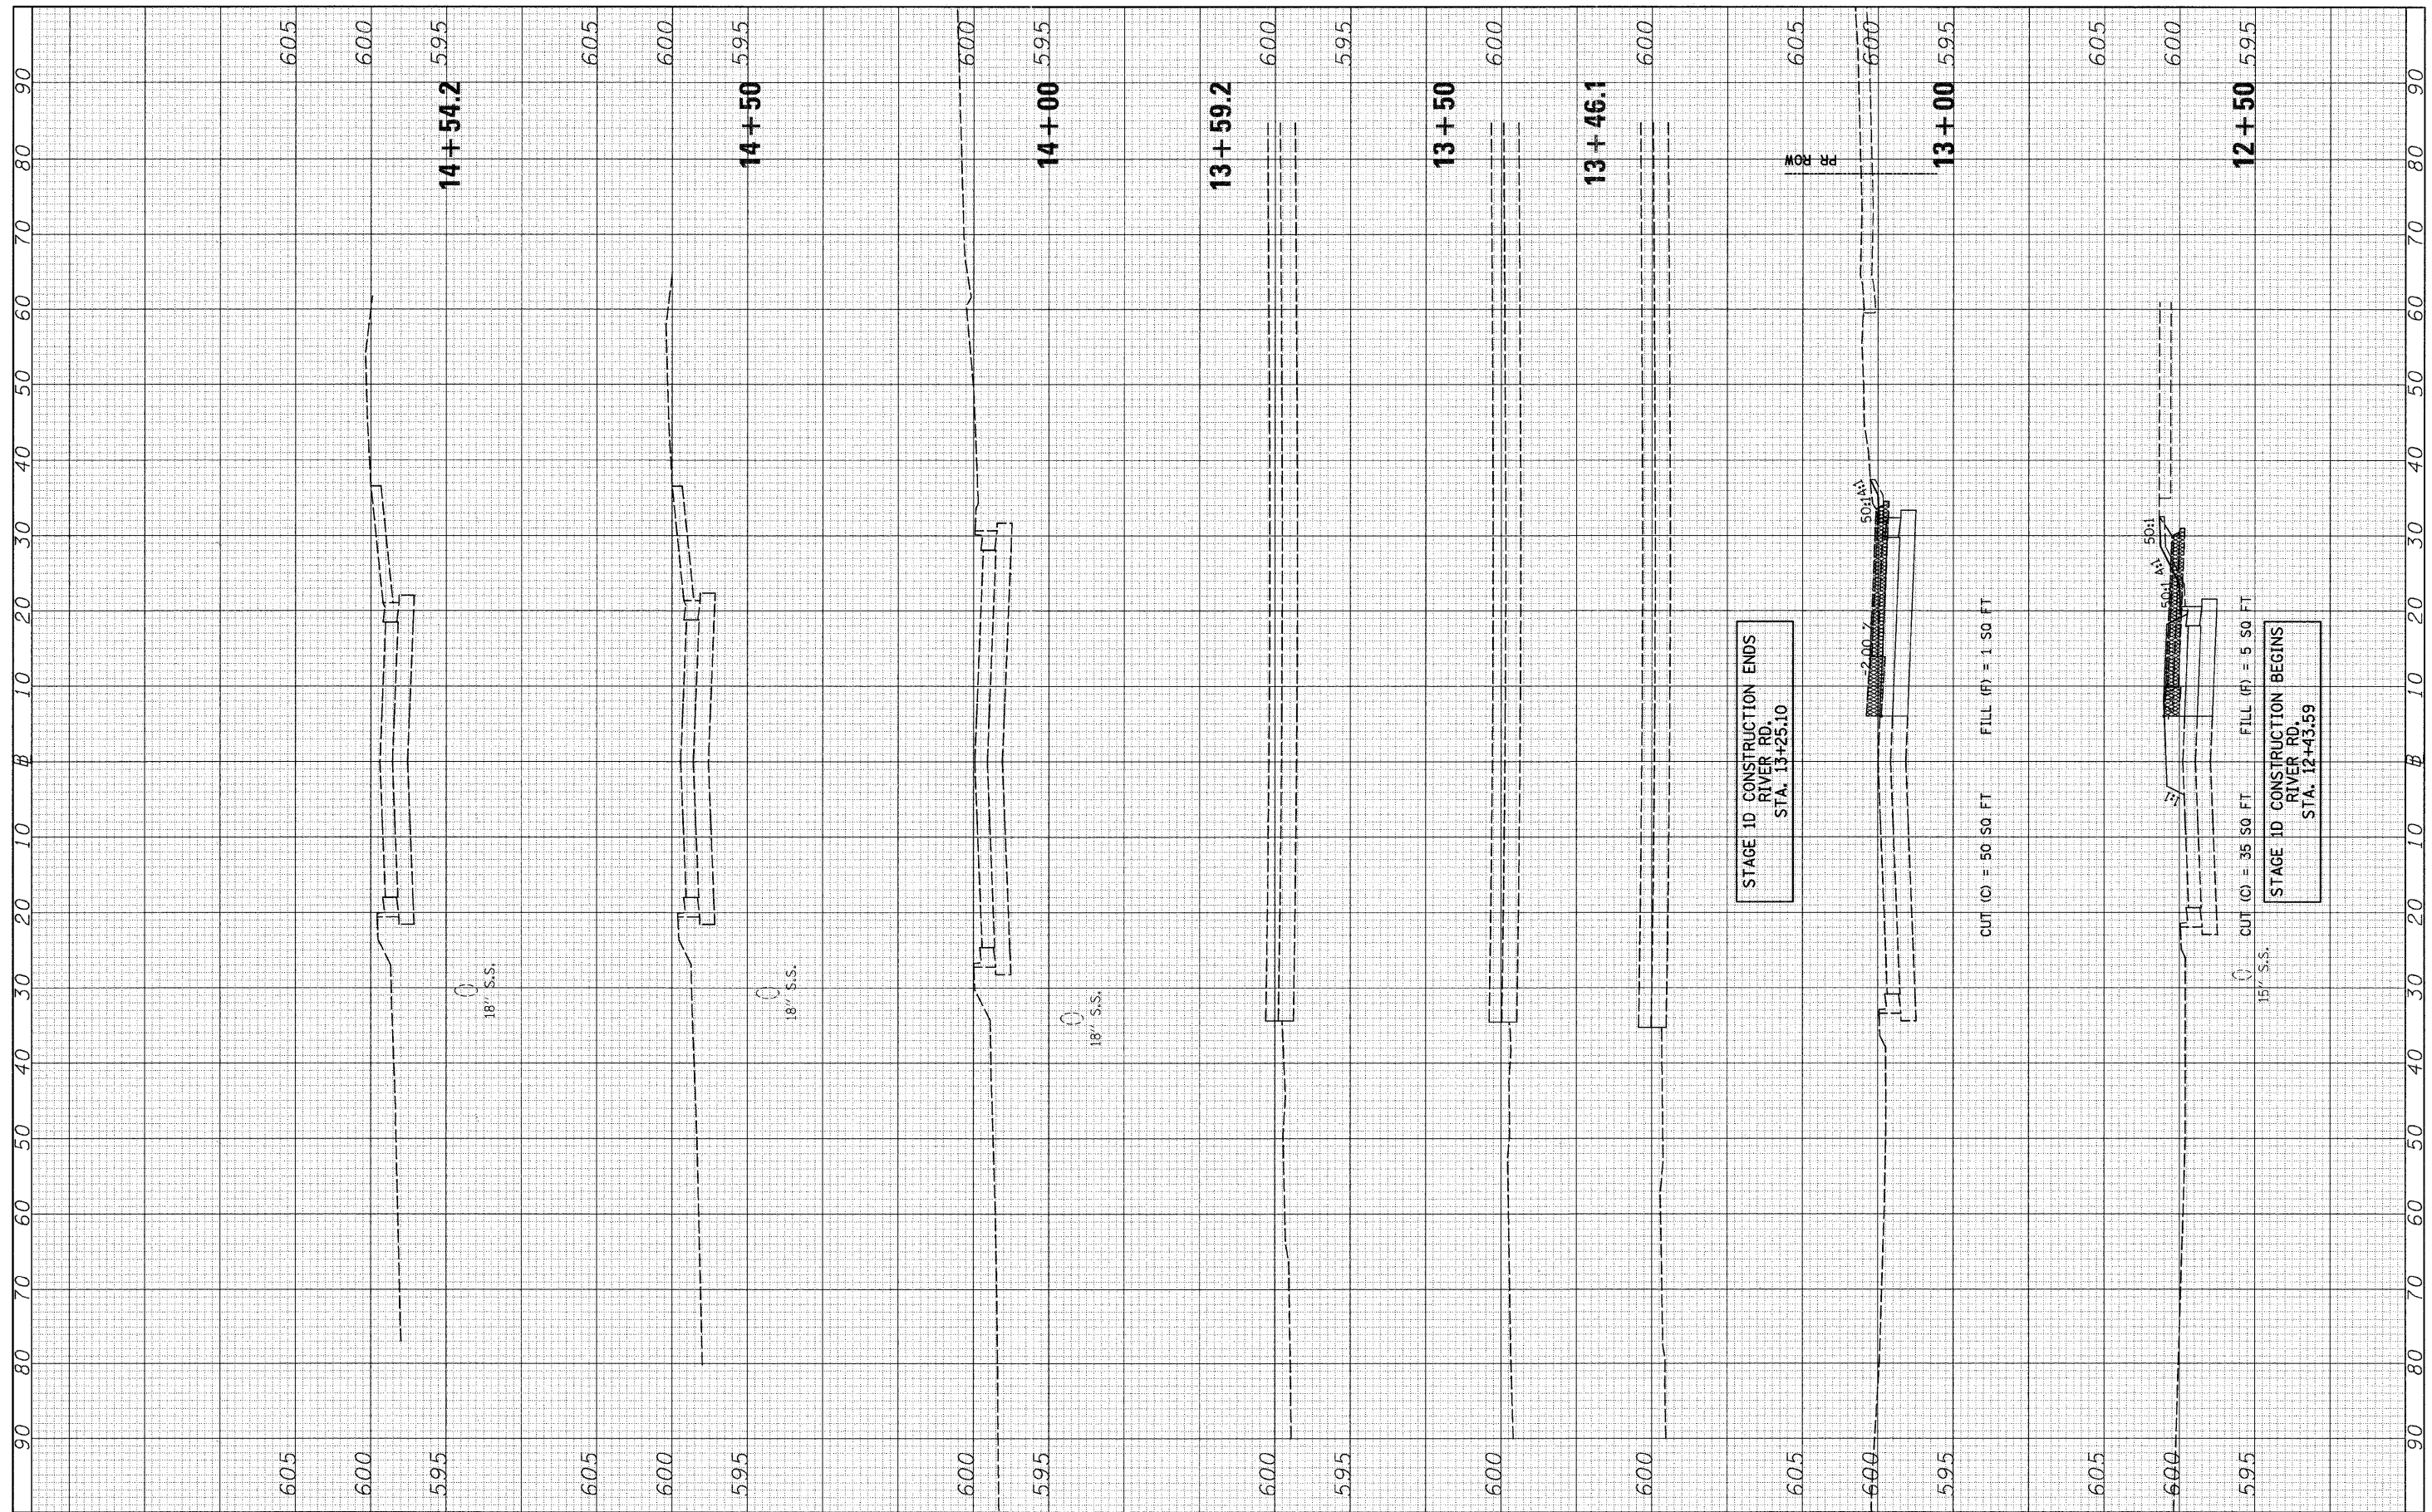

FILE NAME = v:\2545\2545f1D\shhtaRiver.dgn  
 USER NAME = bdecoene  
 PLOT SCALE = 1/8" = 10.0000' / IN.  
 PLOT DATE = 5/16/2011

DESIGNED -	REVISED -
DRAWN -	REVISED -
CHECKED -	REVISED -
DATE -	REVISED -

**STATE OF ILLINOIS  
 DEPARTMENT OF TRANSPORTATION**

**RIVER RD. STAGE 1D CROSS SECTIONS**

SCALE: H=10 V=5 SHEET NO. 1 OF 1 SHEETS STA. 12+50 TO STA. 14+54.2

F.A. RTE.	SECTION	COUNTY	TOTAL SHEETS	SHEET NO.
TR 55	90-16103-01-BR	WILL	255	248
FED. ROAD DIST. NO.			ILLINOIS FED. AID PROJECT	
			CONTRACT NO. 83126	