


FINAL SURVEY	BY	DATE
SURVEYED		
PLOTTED		
NOTE BOOK NO.		
DATE		
AREAS CHECKED		
NO.		

ORIGINAL SURVEY	BY	DATE
SURVEYED		
PLOTTED		
NOTE BOOK NO.		
DATE		
AREAS CHECKED		
NO.		

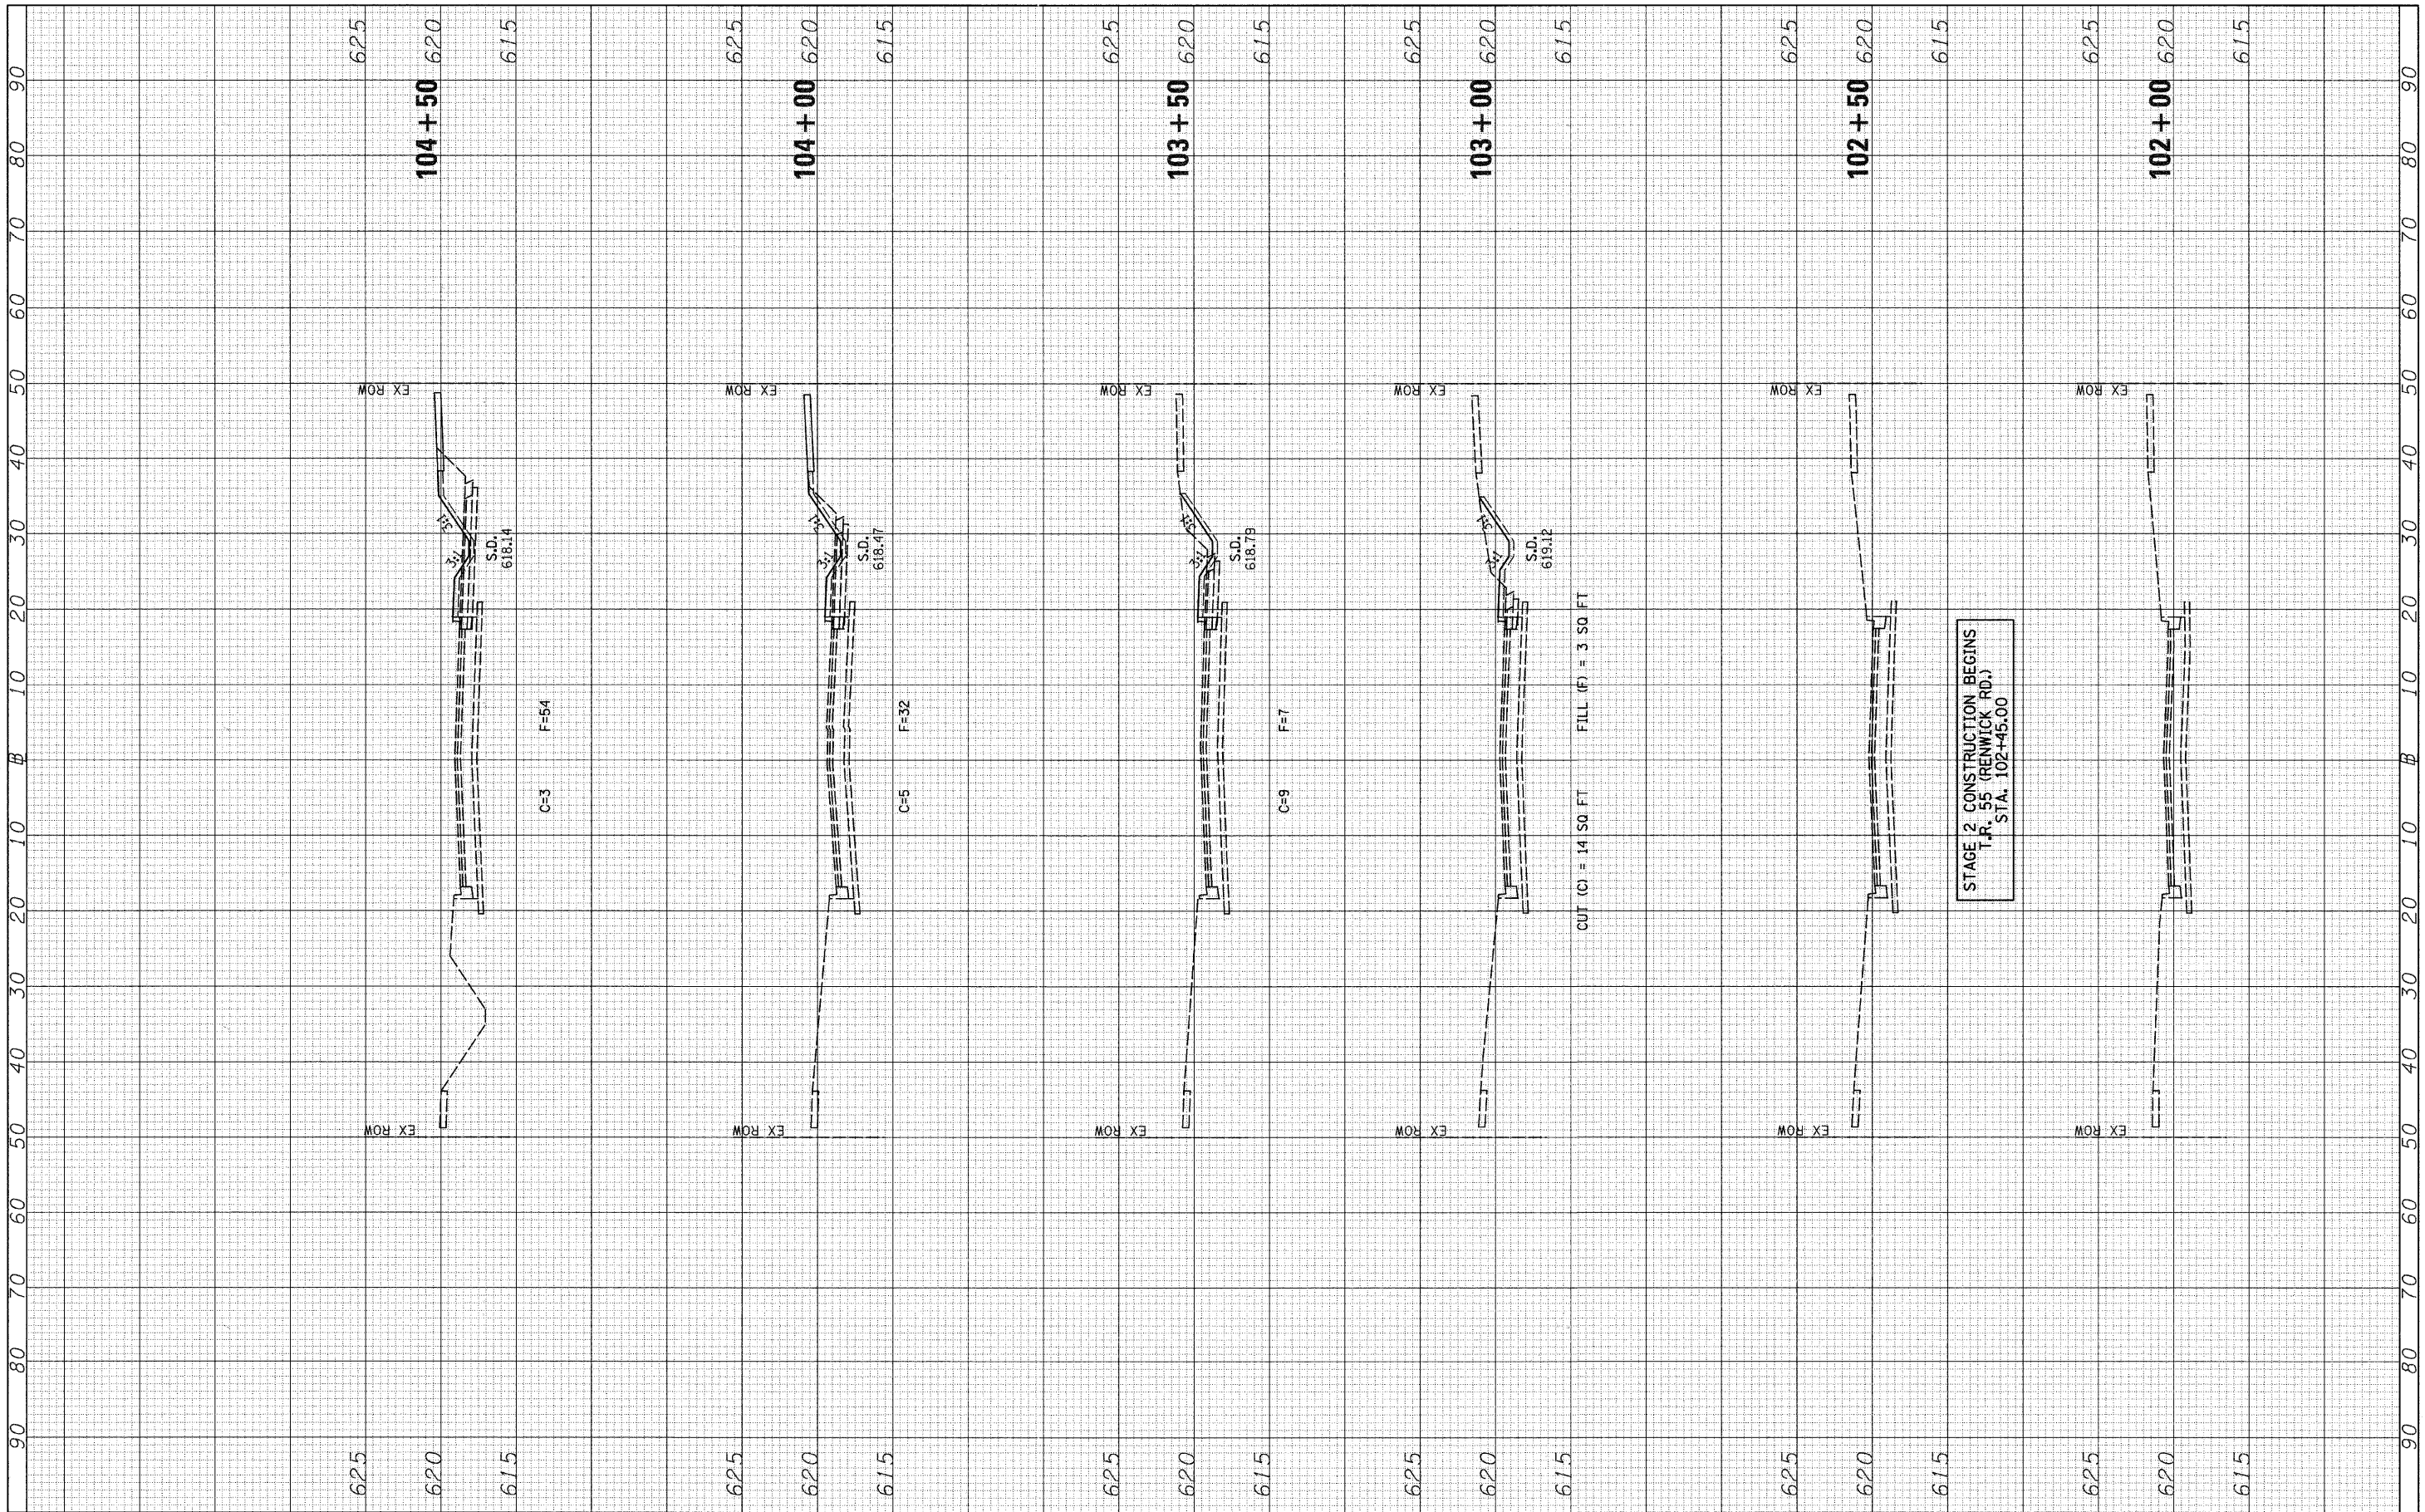

FILE NAME = V:\2545\2545F2\shah\Renwick.dgn
 USER NAME = bdecrane
 PLOT SCALE = 10.0000' / IN.
 PLOT DATE = 5/23/2011

DESIGNED -	REVISED -
DRAWN -	REVISED -
CHECKED -	REVISED -
DATE -	REVISED -

**STATE OF ILLINOIS
DEPARTMENT OF TRANSPORTATION**

T.R. 55 (RENWICK RD.) STAGE 2 CROSS SECTIONS

SCALE: H=10 V=5 SHEET NO. 1 OF 3 SHEETS STA. 102+00 TO STA. 104+50

F.A. RTE.	SECTION	COUNTY	TOTAL SHEETS	SHEET NO.
TR55	90-16103-01-BR	WILL	255	249
CONTRACT NO. 83126				
FED. ROAD DIST. NO. ILLINOIS FED. AID PROJECT				