


FINL SURVEY	SURVEYED	DATE
NOTE BOOK NO.	PLOTTED	BY
AREAS CHECKED	TEMPLATE	
	AREAS CHECKED	

ORIG SURVEY	SURVEYED	DATE
NOTE BOOK NO.	PLOTTED	BY
AREAS CHECKED	TEMPLATE	
	AREAS CHECKED	

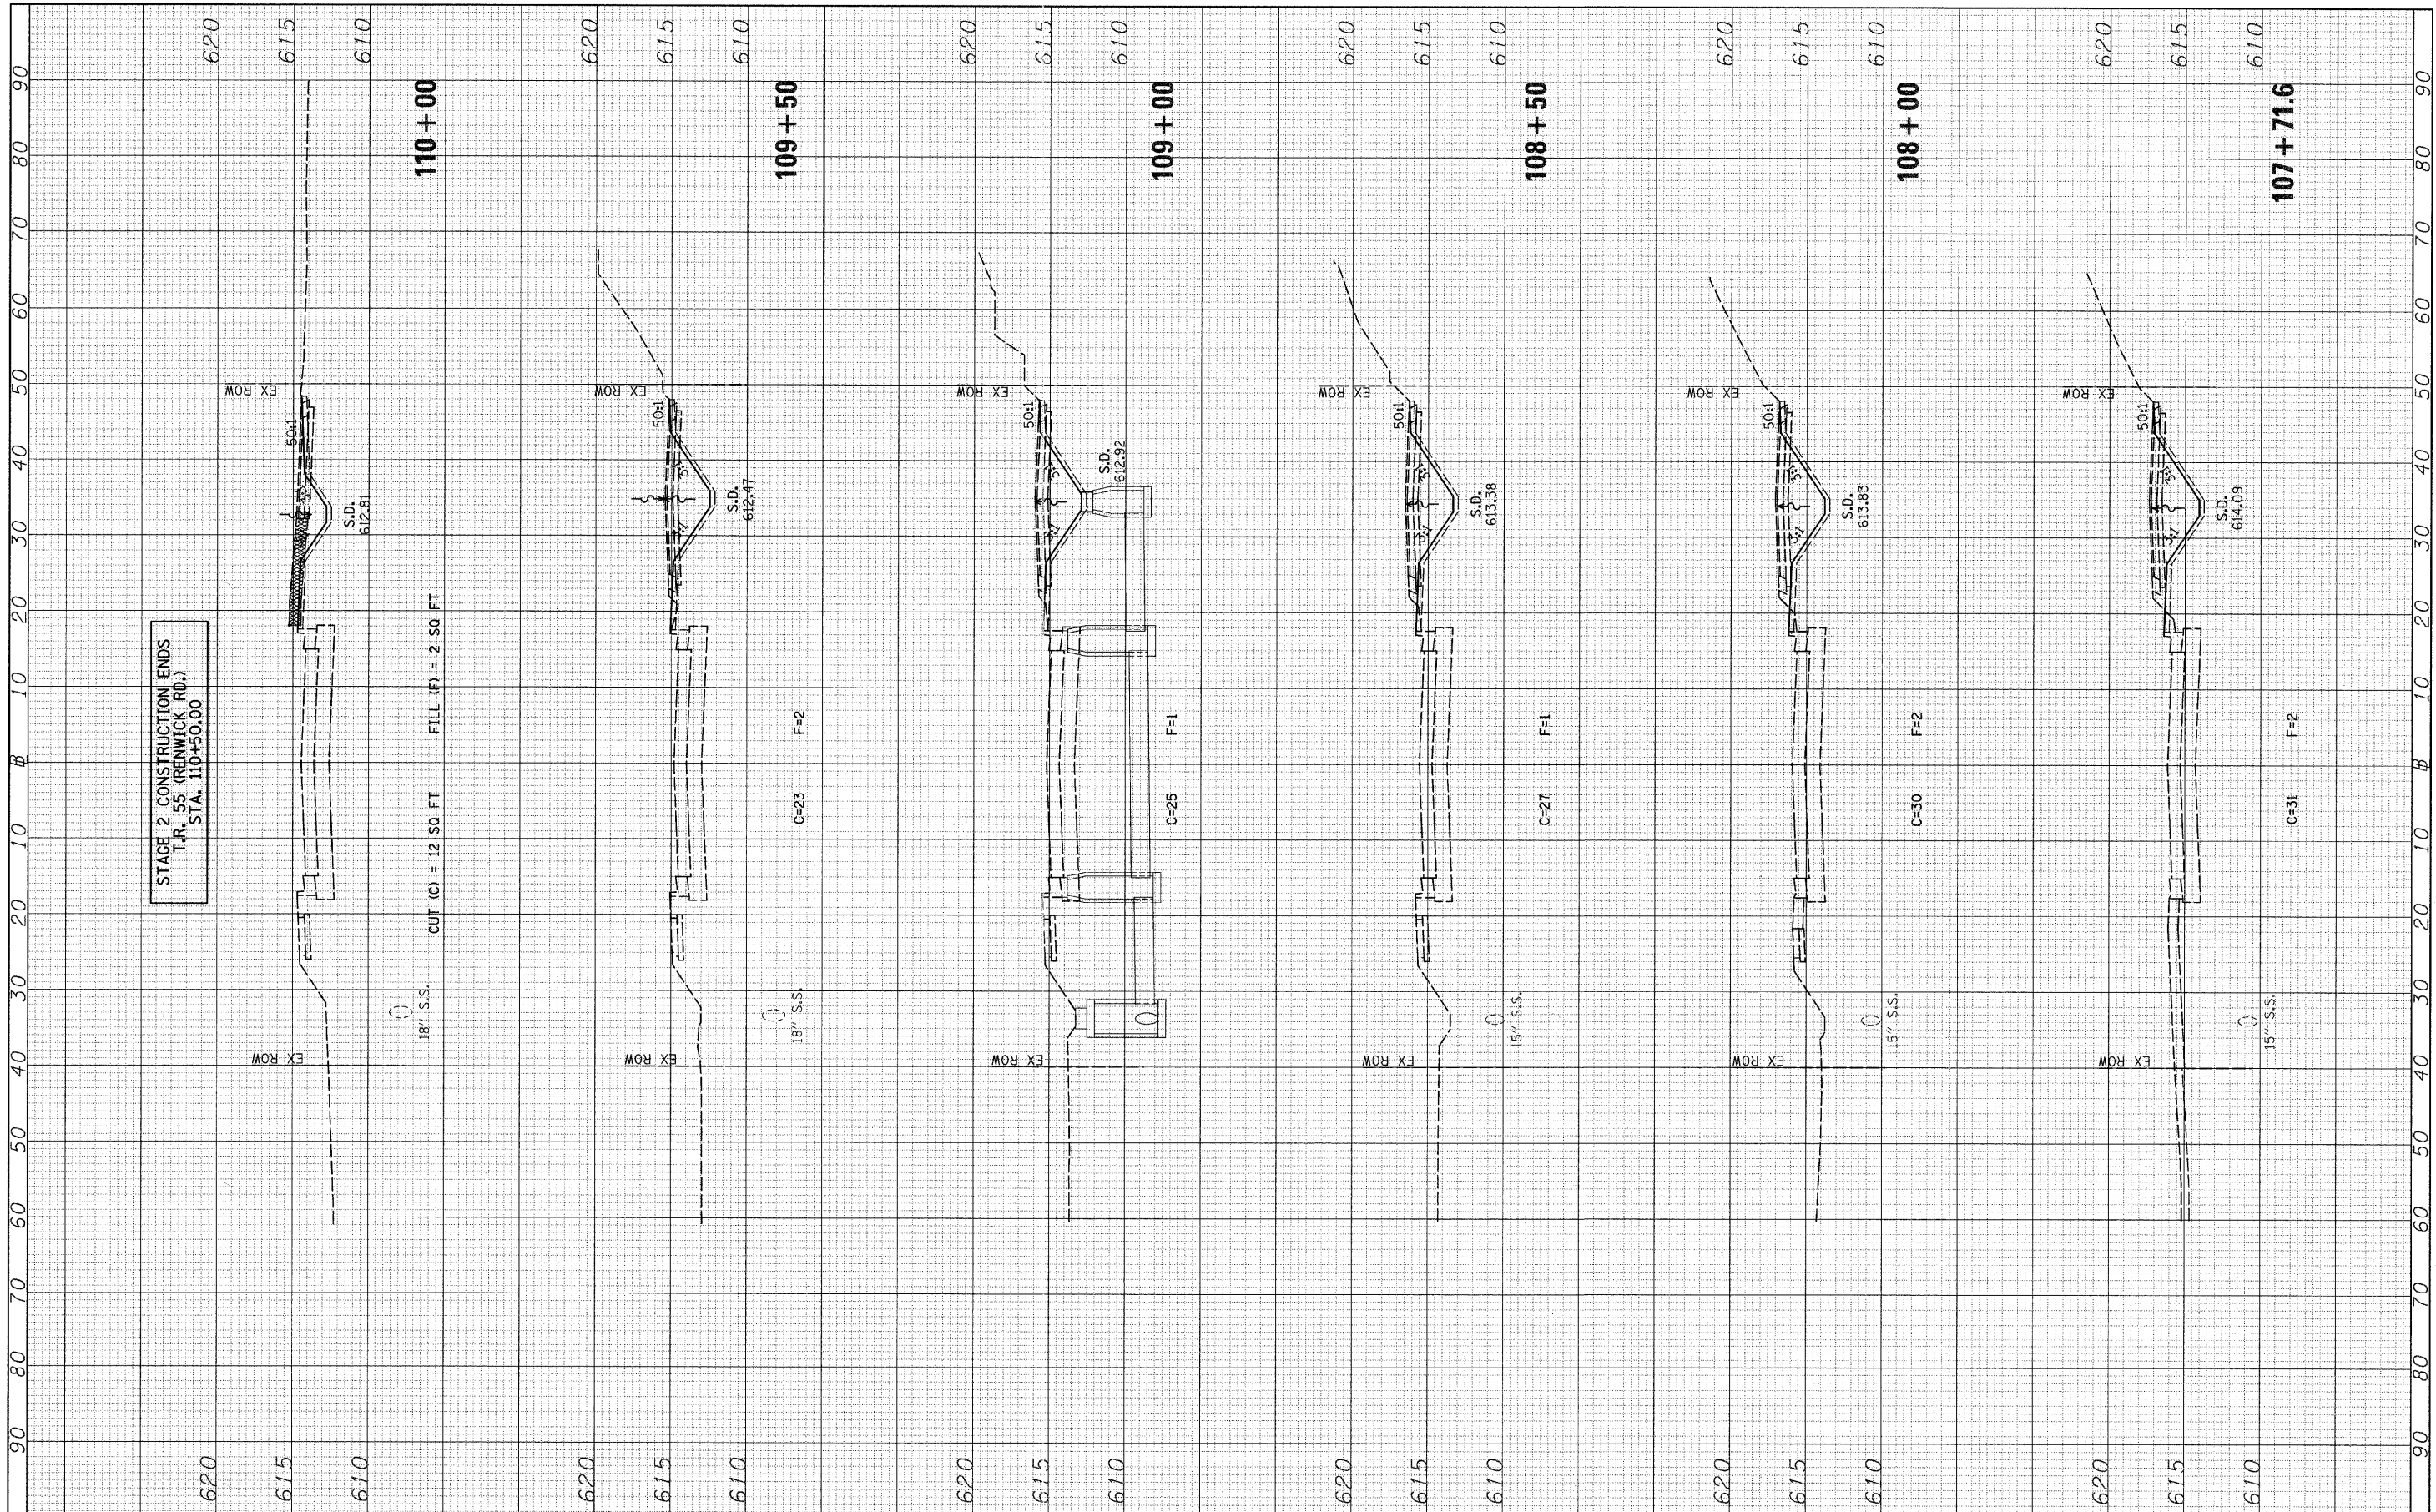

FILE NAME = V:\2545\2545F2\shstsRenwick.dgn

USER NAME = bdear-sena  
 PLOT SCALE = 10.0000' / IN.  
 PLOT DATE = 5/23/2011

DESIGNED -	REVISED -
DRAWN -	REVISED -
CHECKED -	REVISED -
DATE -	REVISED -

**STATE OF ILLINOIS  
 DEPARTMENT OF TRANSPORTATION**

**T.R. 55 (RENWICK RD.) STAGE 2 CROSS SECTIONS**

SCALE: H=10 V=5 SHEET NO. 3 OF 3 SHEETS STA. 107+71.6 TO STA. 110+00

F.A. RTE.	SECTION	COUNTY	TOTAL SHEETS	SHEET NO.
TR55	90-16103-01-BR	WILL	255	251
FED. ROAD DIST. NO.			ILLINOIS FED. AID PROJECT	
			CONTRACT NO. 83126	