


FINAL SURVEY	SURVEYED	DATE
NOTE BOOK NO.	PLOTTED	BY
AREAS CHECKED	TEMPLATE	

ORIGINAL SURVEY	SURVEYED	DATE
NOTE BOOK NO.	PLOTTED	BY
AREAS CHECKED	TEMPLATE	

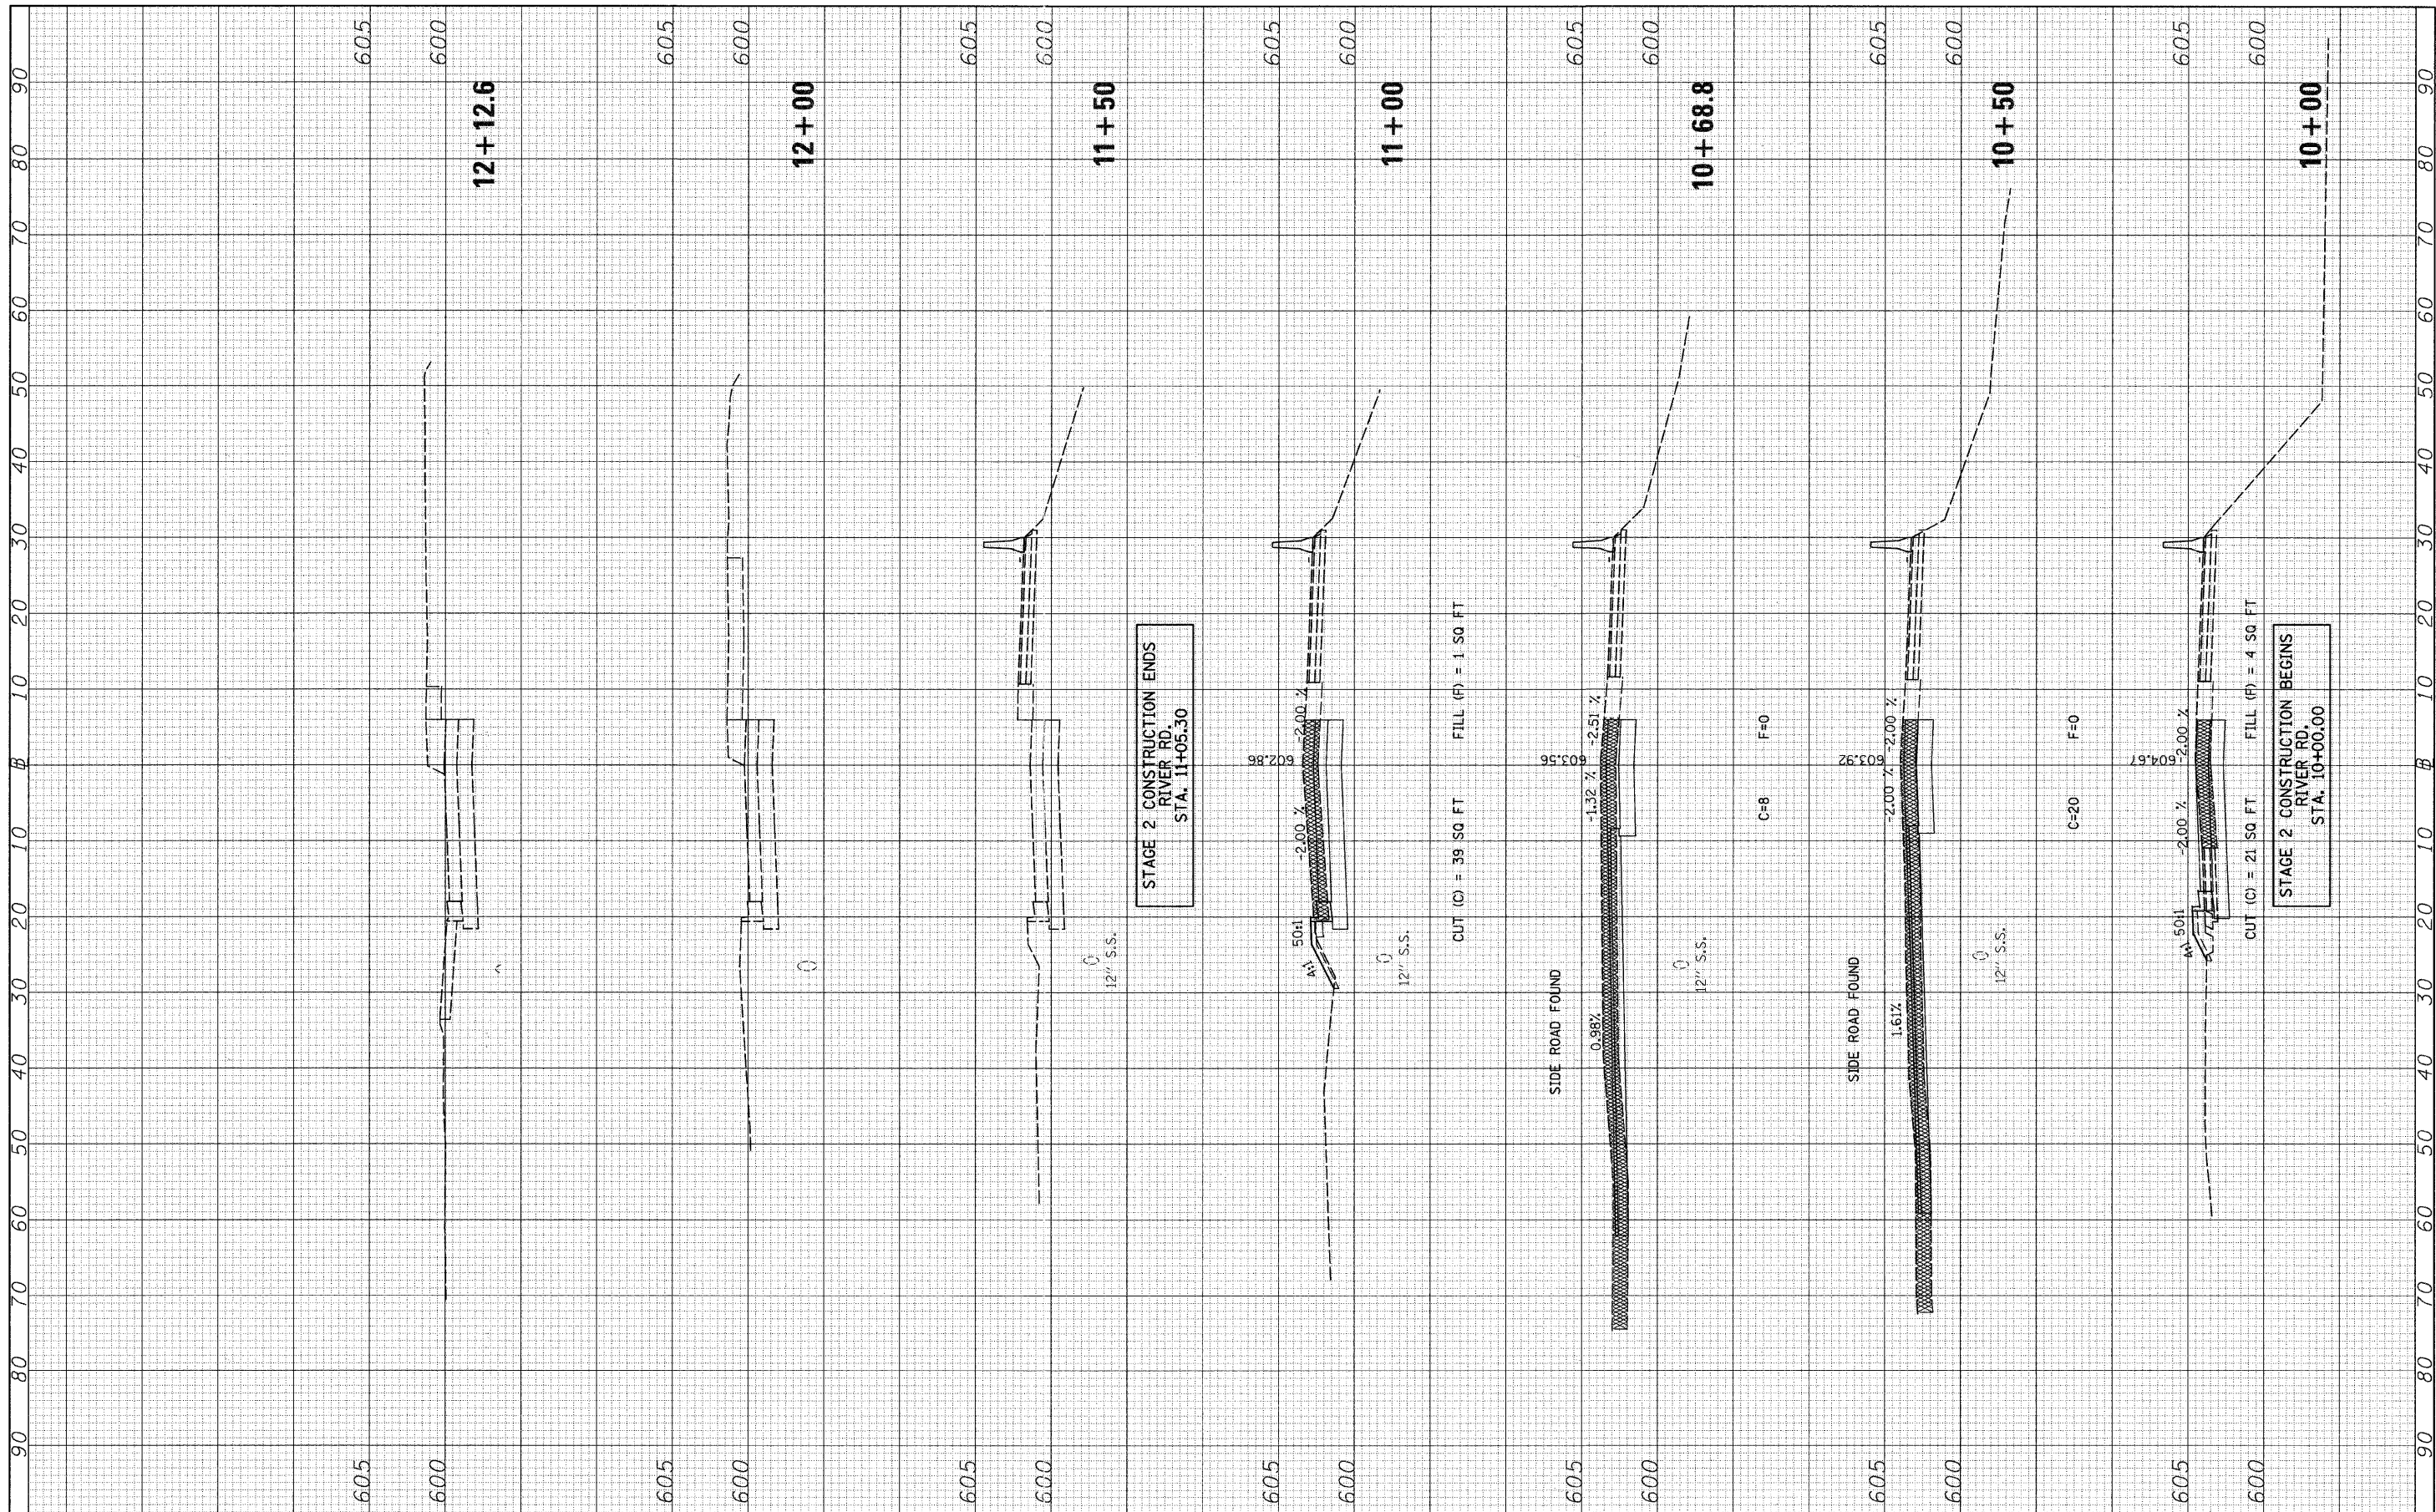

FILE NAME =
v:\2545\2545f2\ahsRr\ver.dgn

USER NAME = bdcraene
PLT SCALE = 1/8" = 1' / IN.
PLT DATE = 5/16/2011

DESIGNED -	REVISED -
DRAWN -	REVISED -
CHECKED -	REVISED -
DATE -	REVISED -

STATE OF ILLINOIS
DEPARTMENT OF TRANSPORTATION

RIVER RD. STAGE 2 CROSS SECTIONS

SCALE: H=10 V=5 SHEET NO. 1 OF 1 SHEETS STA. 10+00 TO STA. 12+12.6

F.A. RTE.	SECTION	COUNTY	TOTAL SHEETS	SHEET NO.
TR 55	90-16103-01-BR	WILL	255	252
CONTRACT NO. 83126				
FED. ROAD DIST. NO. ILLINOIS FED. AID PROJECT				