


| | |
|---------------|------|
| FINAL SURVEY | DATE |
| SURVEYED | BY |
| PLOTTED | |
| NOTE BOOK | |
| TEMPLATE | |
| AREAS CHECKED | |
| NO. | |

| | |
|-----------------|------|
| ORIGINAL SURVEY | DATE |
| SURVEYED | BY |
| PLOTTED | |
| NOTE BOOK | |
| TEMPLATE | |
| AREAS CHECKED | |
| NO. | |

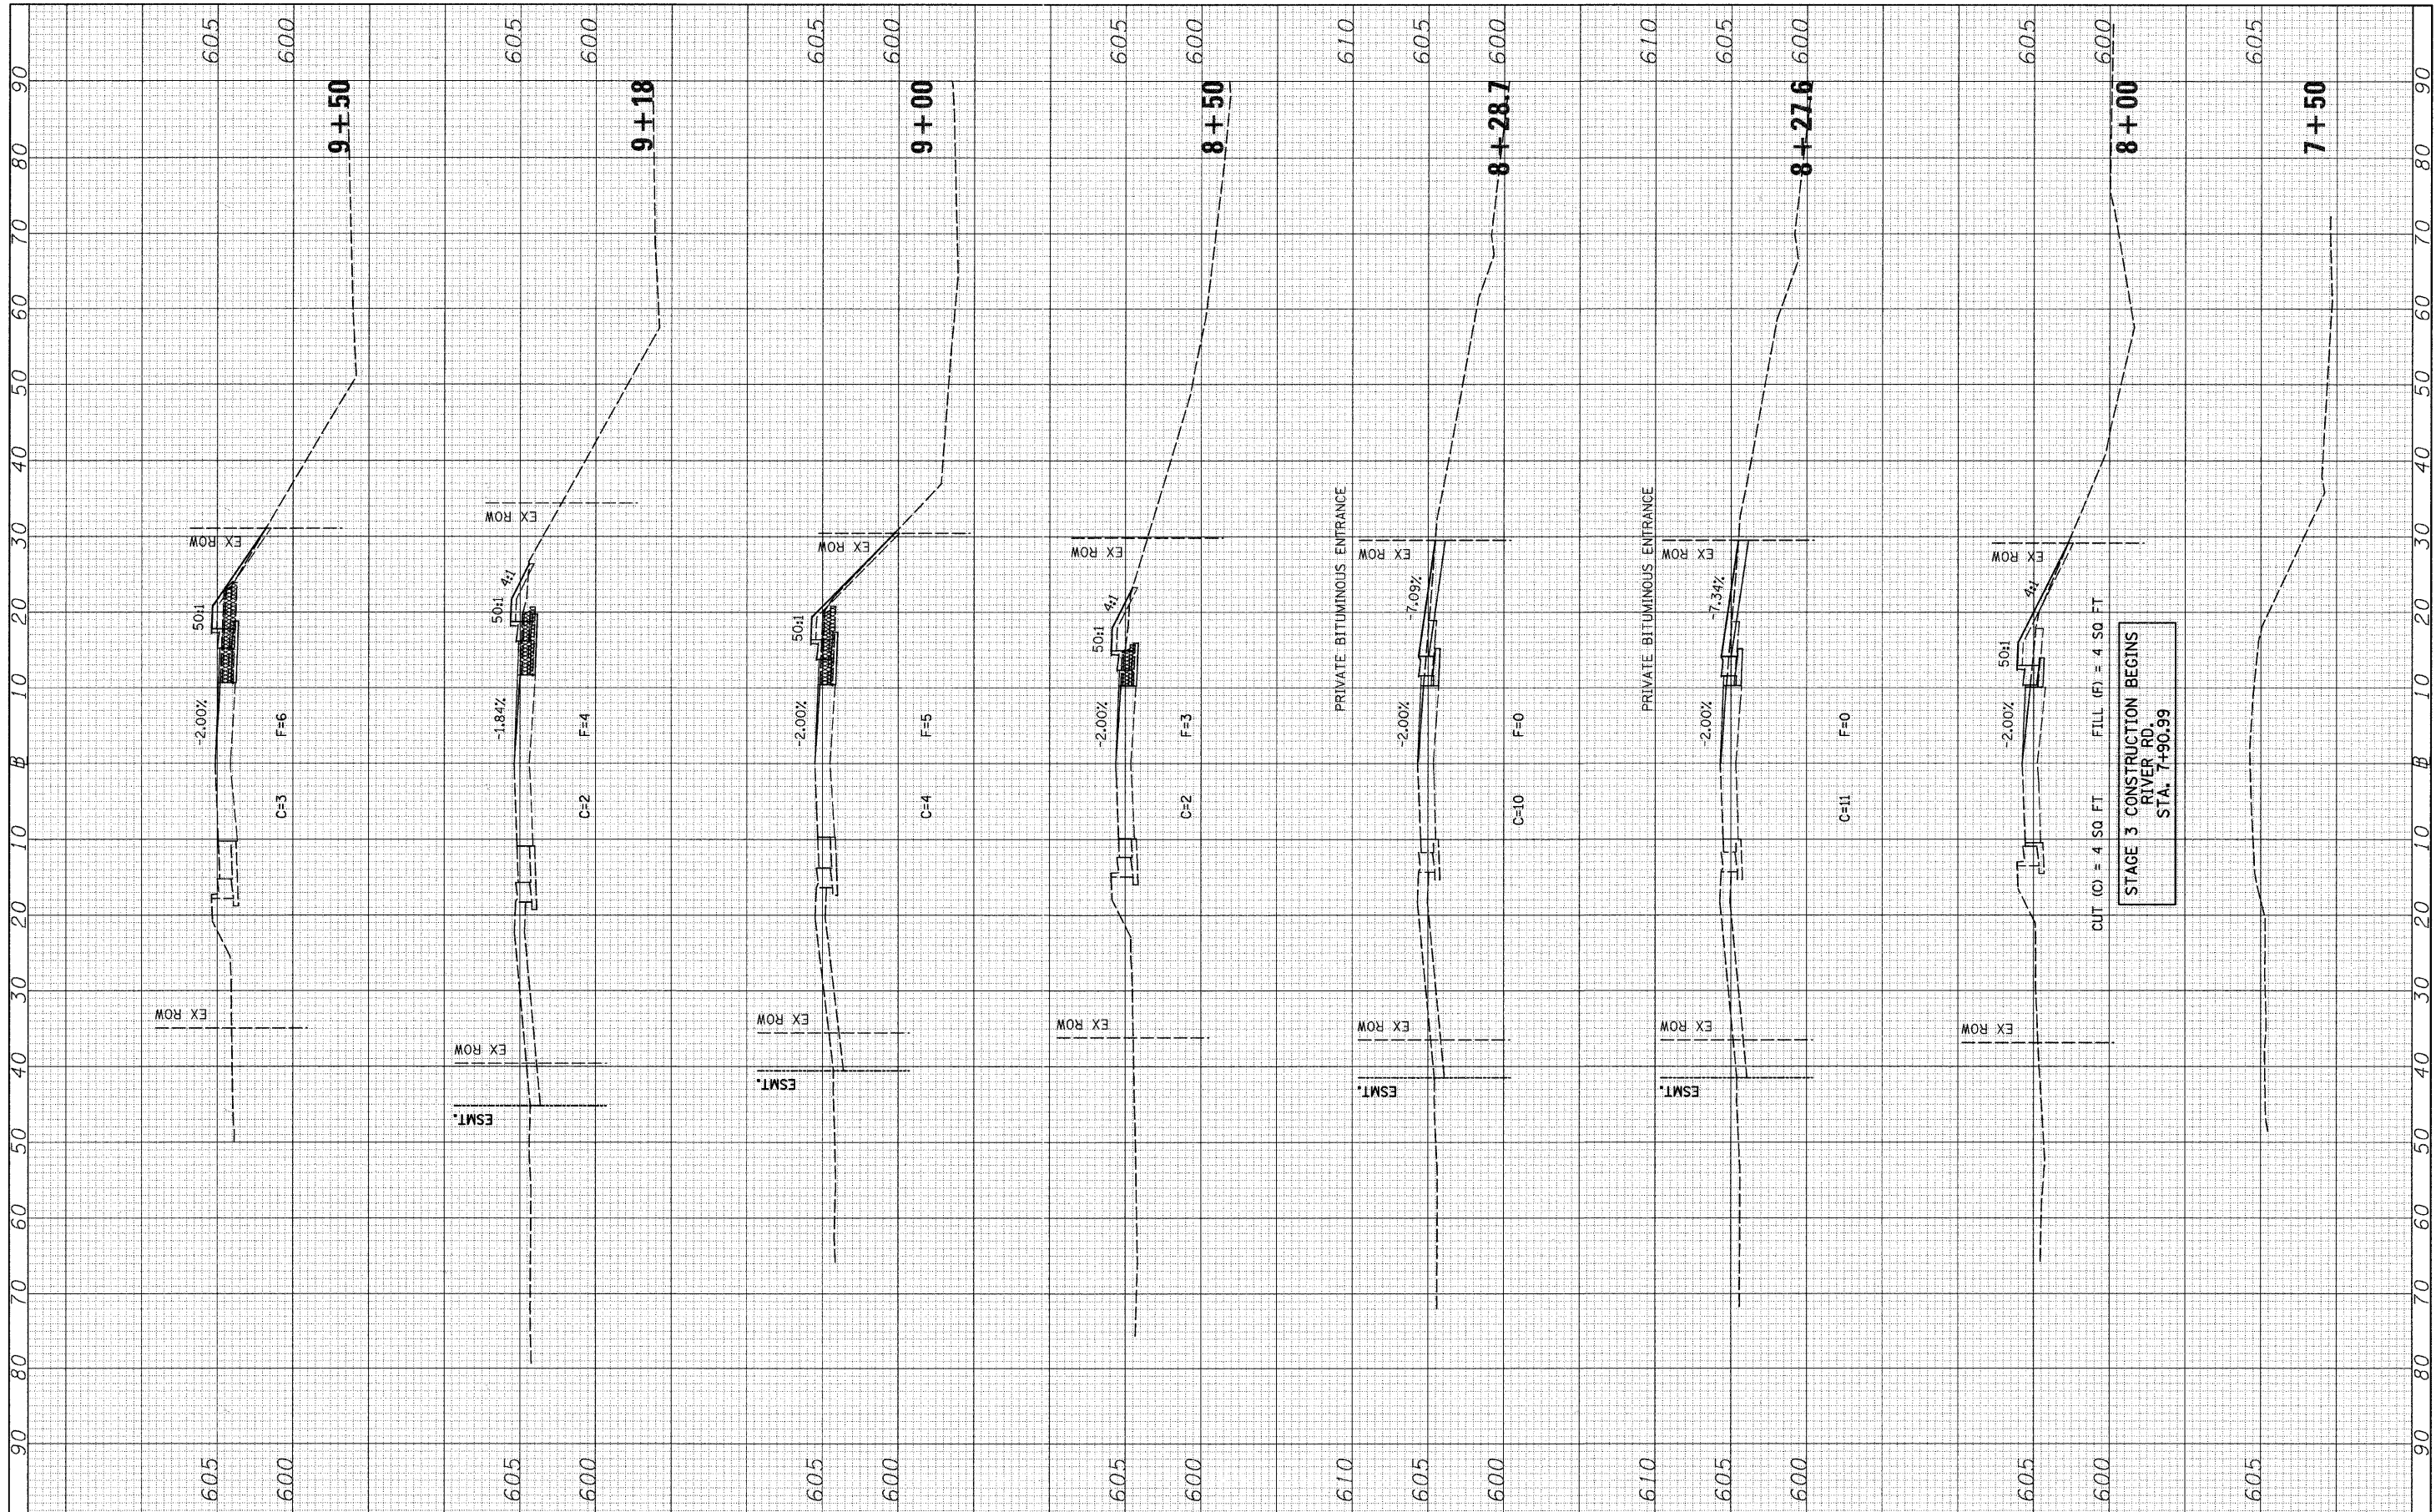

FILE NAME = V:\2545\2545F3\shstsRiver.dgn

USER NAME = bdeoraene

DESIGNED -
DRAWN -
CHECKED -
DATE -

REVISED -
REVISED -
REVISED -
REVISED -

**STATE OF ILLINOIS
DEPARTMENT OF TRANSPORTATION**

RIVER RD. STAGE 3 CROSS

SCALE: H=10 V=5 SHEET NO. 1 OF 2 SHEETS STA. 7+50 TO STA. 9+50

| | | | | |
|---|----------------|--------|--------------|-----------|
| F.A. RTE. | SECTION | COUNTY | TOTAL SHEETS | SHEET NO. |
| TR 55 | 90-16103-01-BR | WILL | 255 | 254 |
| CONTRACT NO. 83126 | | | | |
| FED. ROAD DIST. NO. ILLINOIS FED. AID PROJECT | | | | |