


FINAL SURVEY	DATE
SURVEYED	BY
PLOTTED	
NOTE BOOK	
TEMPLATE	
AREAS CHECKED	
NO.	

ORIGINAL SURVEY	DATE
SURVEYED	BY
PLOTTED	
NOTE BOOK	
TEMPLATE	
AREAS CHECKED	
NO.	

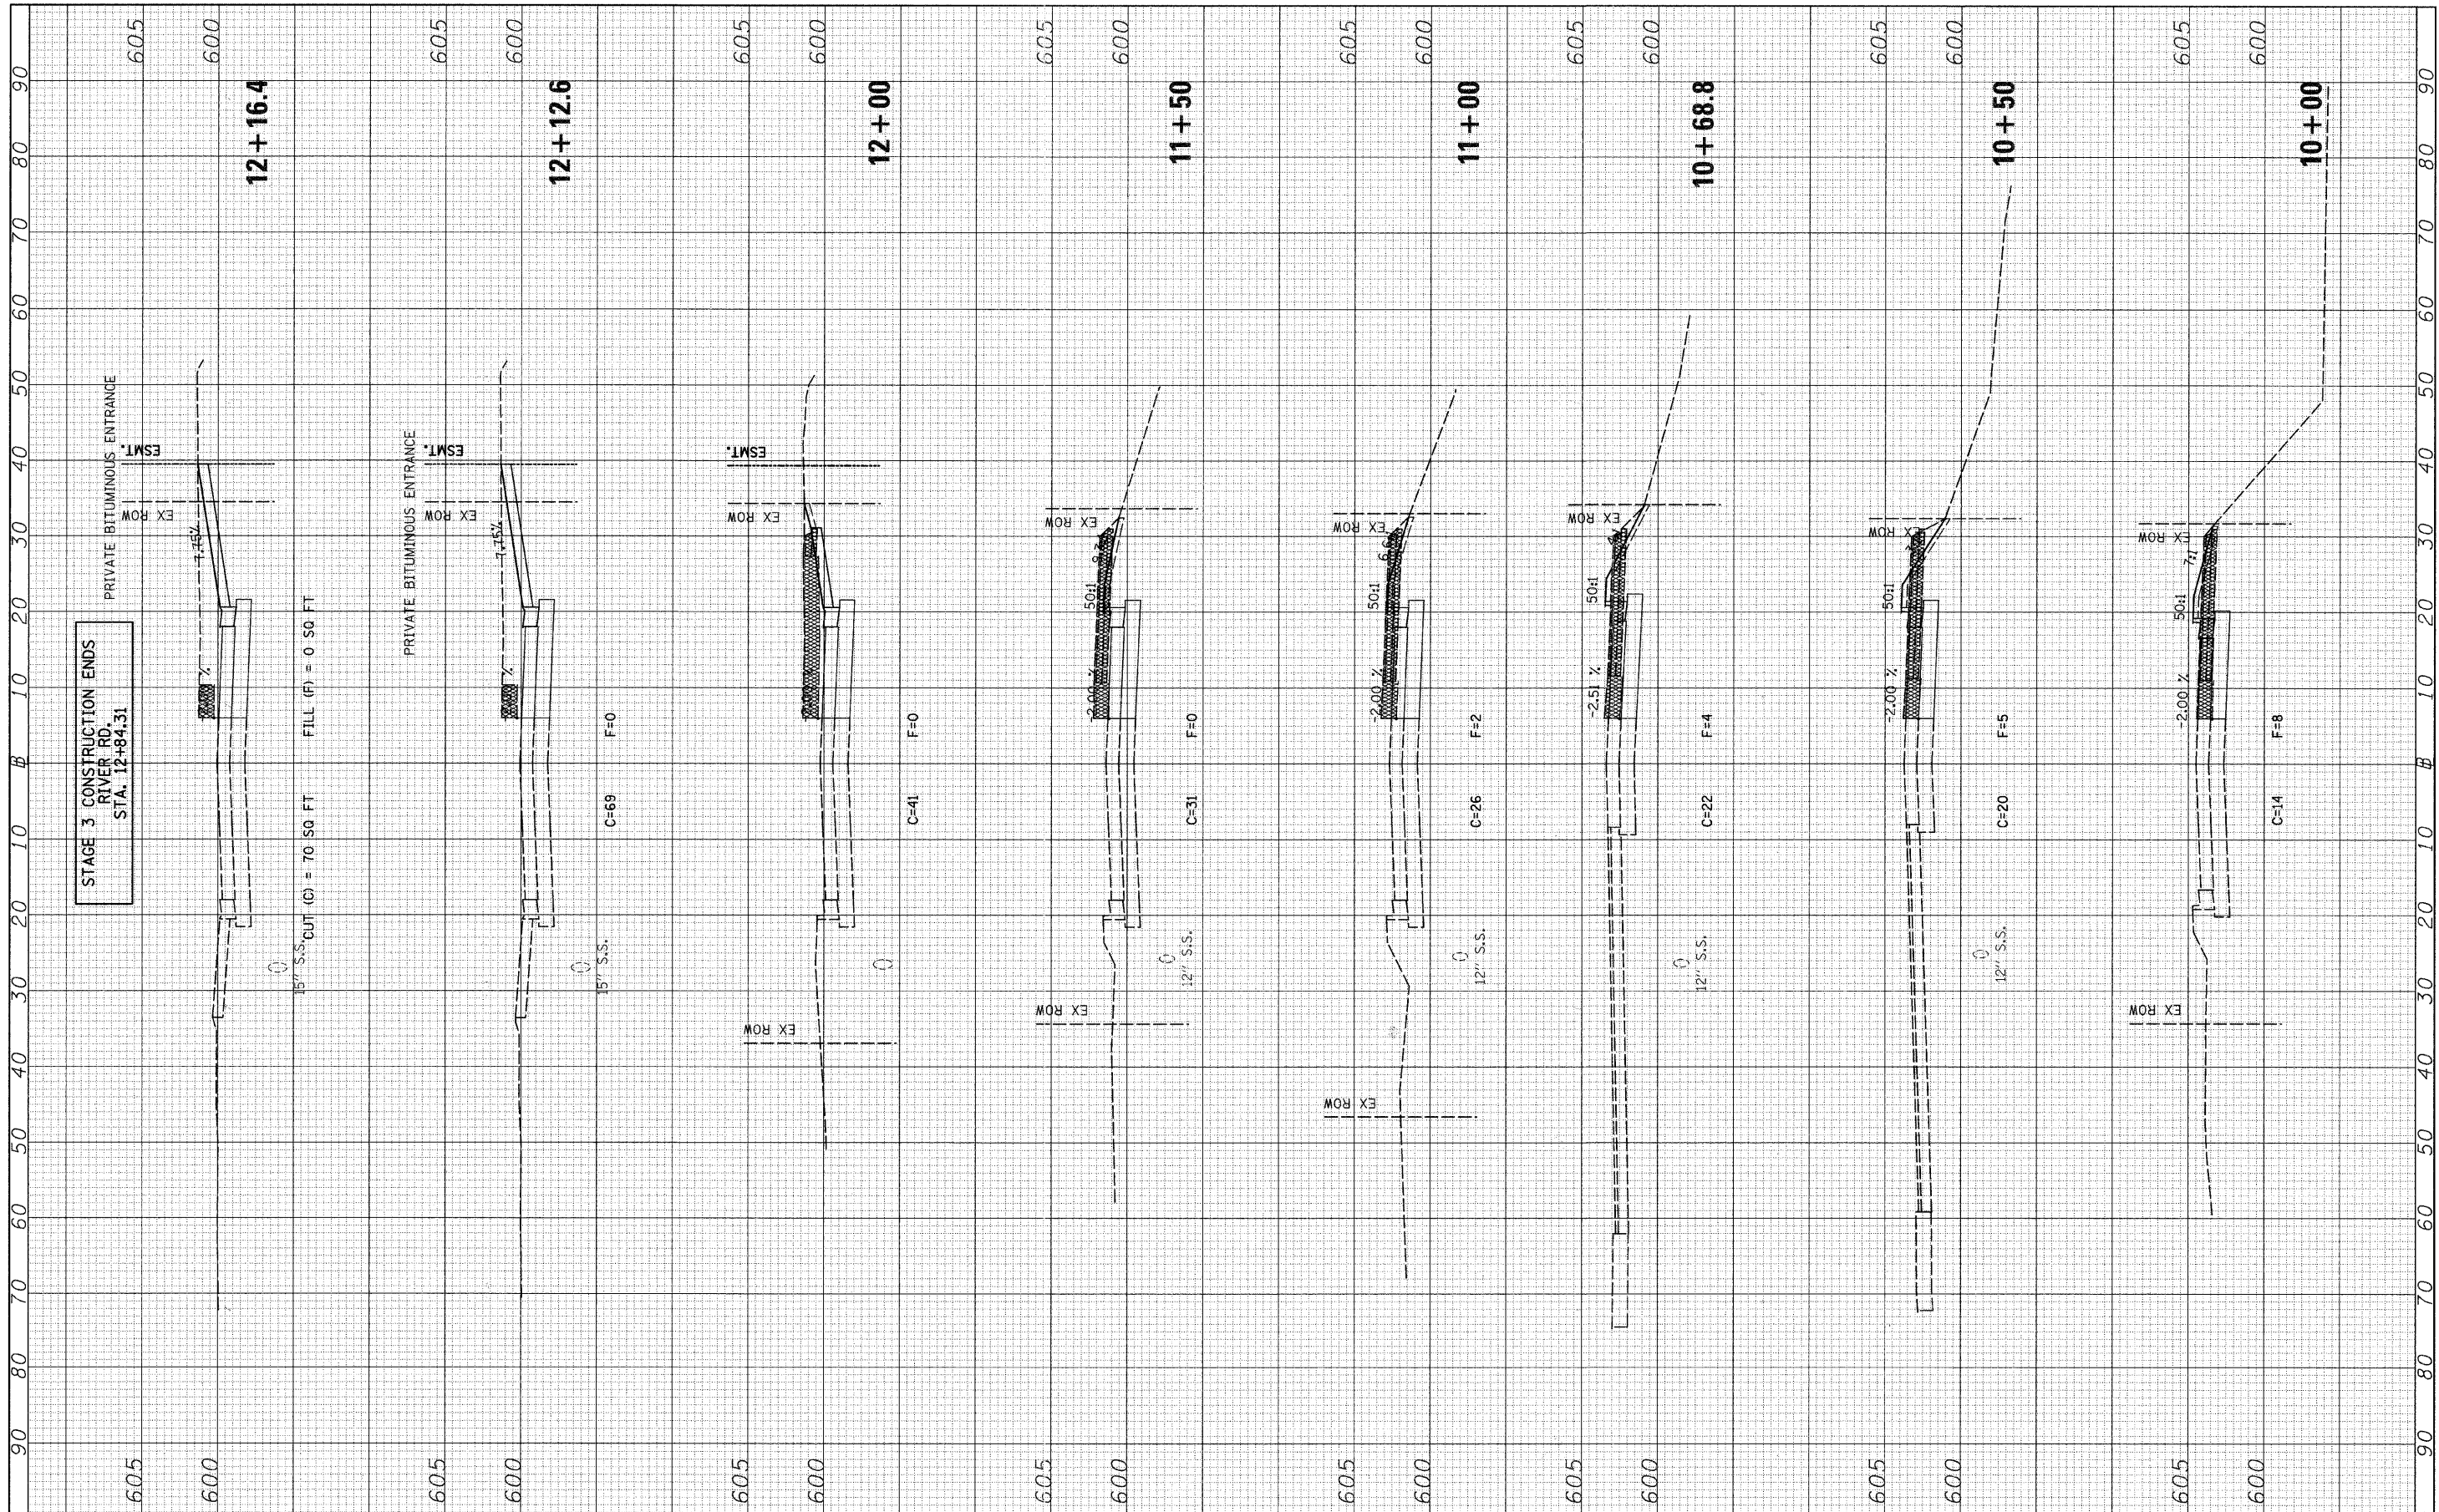

STAGE 3 CONSTRUCTION ENDS
RIVER RD.
STA. 12+84.31

FILE NAME =
v:\2545\2545f3xhstRivver.dgn

USER NAME = bdcraene
DESIGNED -
DRAWN -
CHECKED -
DATE -

REVISD -
REVISD -
REVISD -
REVISD -

STATE OF ILLINOIS
DEPARTMENT OF TRANSPORTATION

RIVER RD. STAGE 3 CROSS

SCALE: H=10 V=5 SHEET NO. 2 OF 2 SHEETS STA. 10+00 TO STA. 12+16.4

F.A. RTE.	SECTION	COUNTY	TOTAL SHEETS	SHEET NO.
TR 55	90-16103-01-BR	WILL	255	255
FED. ROAD DIST. NO.			ILLINOIS FED. AID PROJECT	
			CONTRACT NO. 83126	