


DATE	
BY	
NO.	
PLANNED	
DESIGNED	
CHECKED	
DATE	
BY	
NO.	
PLANNED	
DESIGNED	
CHECKED	
DATE	
BY	
NO.	

DATE	
BY	
NO.	
PLANNED	
DESIGNED	
CHECKED	
DATE	
BY	
NO.	
PLANNED	
DESIGNED	
CHECKED	
DATE	
BY	
NO.	

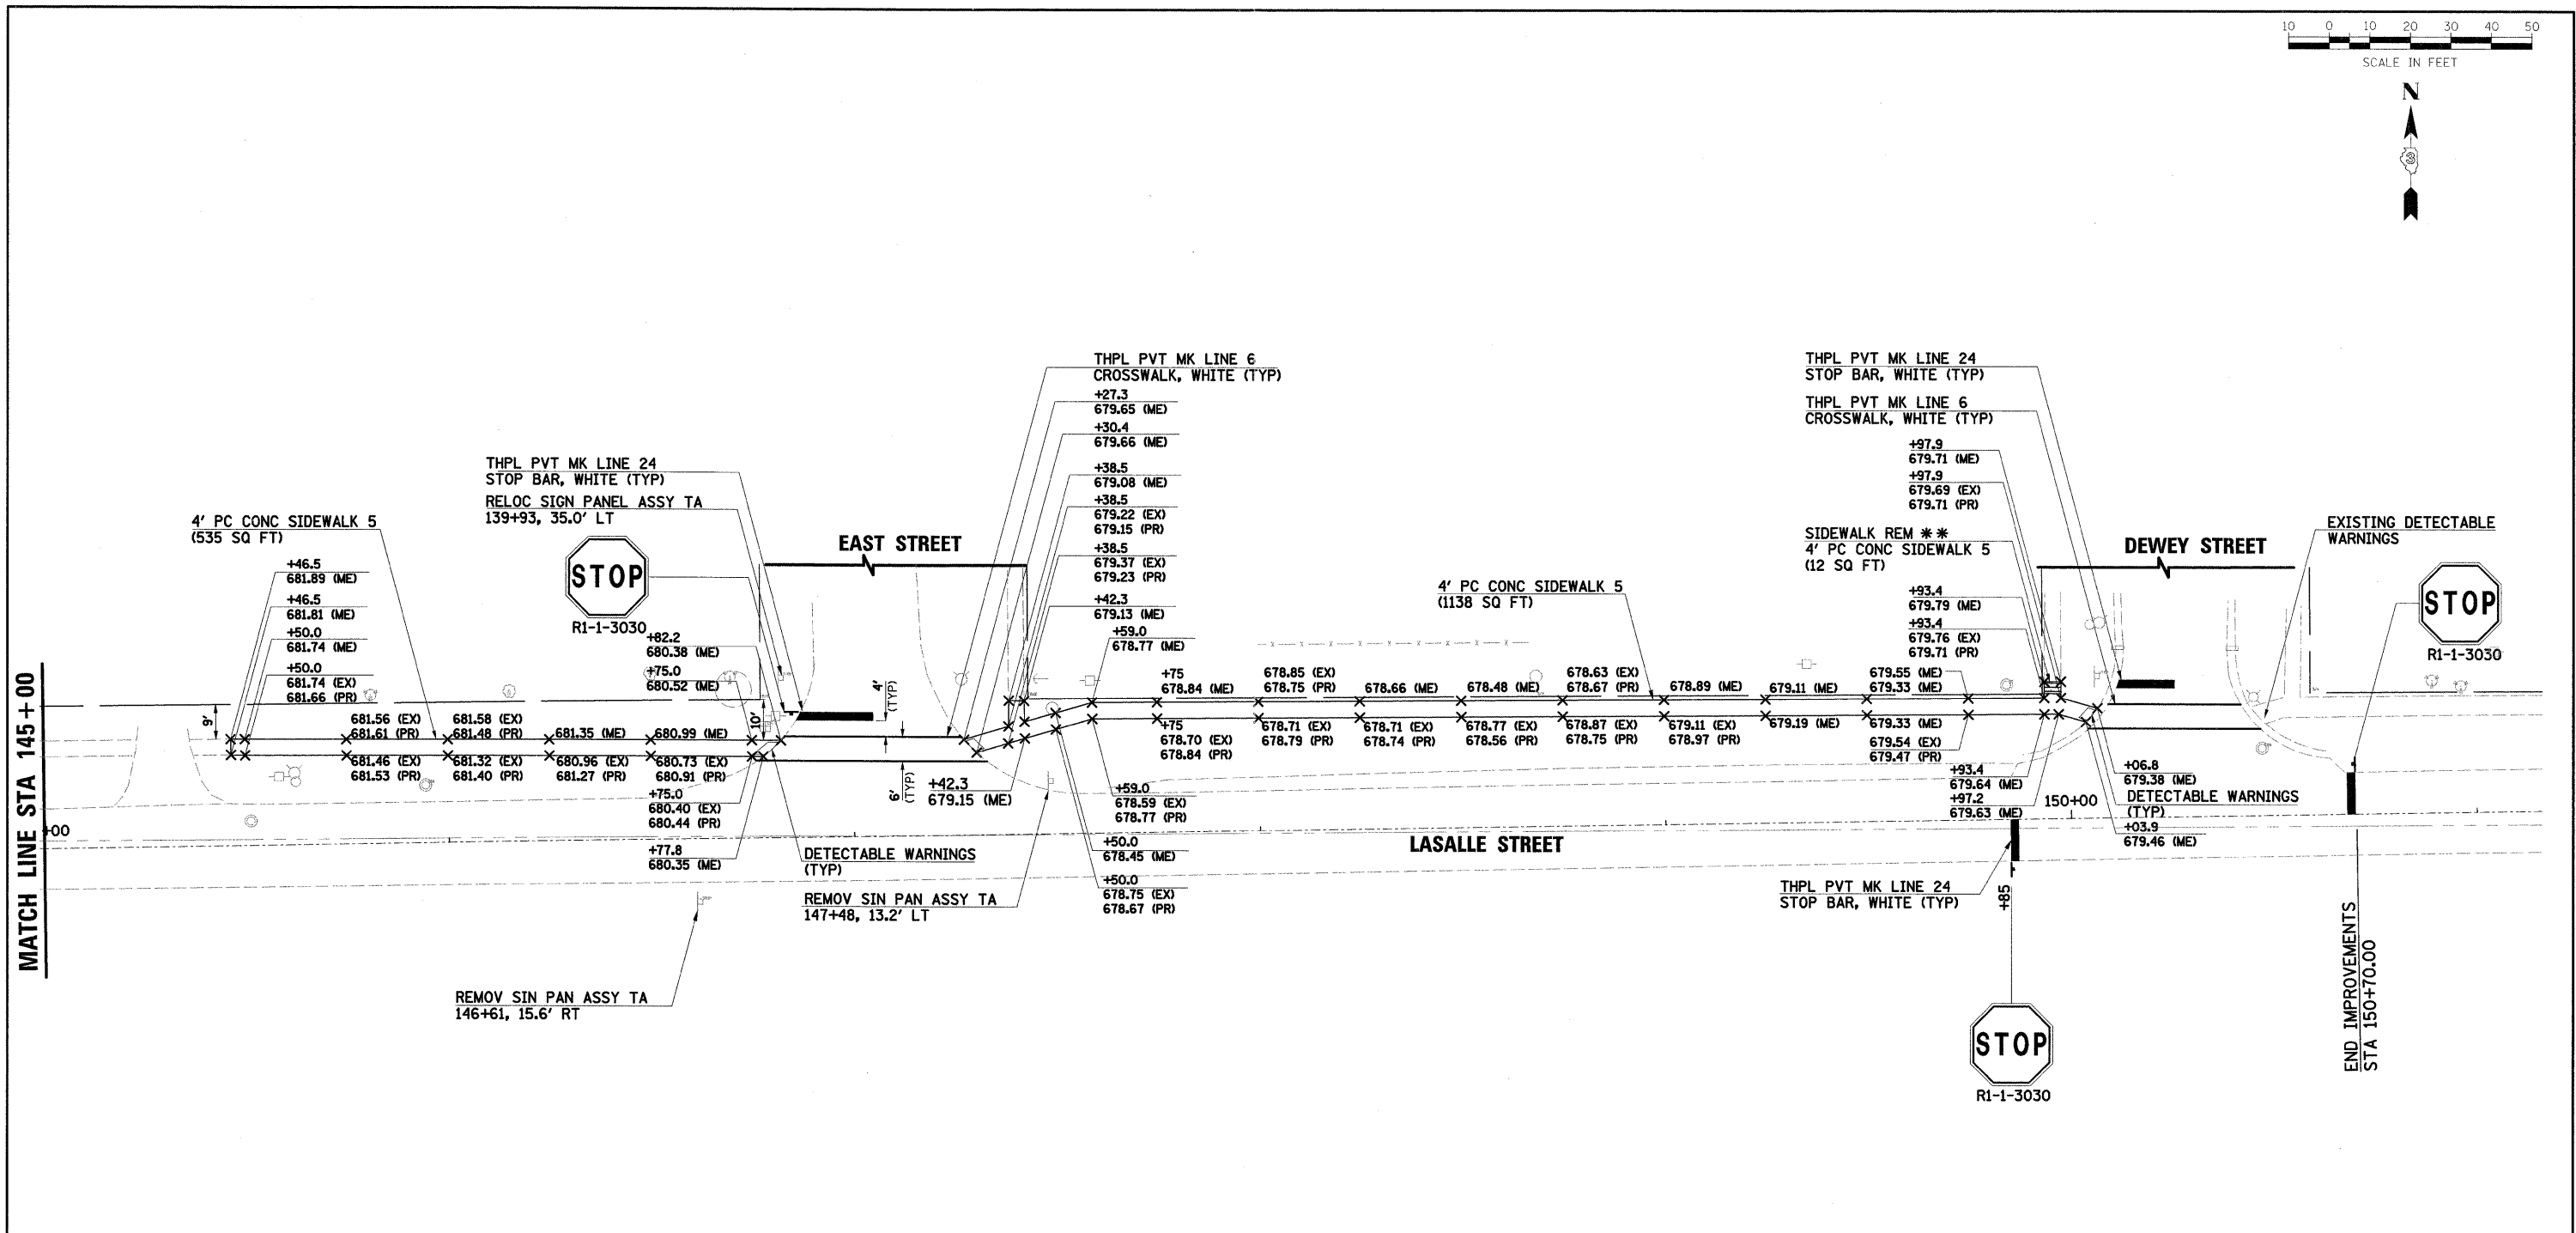

** SIDEWALK CALLED OUT TO BE REMOVED AND REPLACED WITH NEW SIDEWALK SHALL MATCH EXISTING ADJACENT SIDEWALK GRADES.

NOTE:

- ALL SPOT GRADES PROVIDED ARE IN 25 FOOT INCREMENTS UNLESS OTHERWISE NOTED.

	USER NAME = JR01tbu DESIGNED - DRAWN - CHECKED - DATE -	REVISED - REVISED - REVISED - REVISED -	VILLAGE OF SOMONAUK	PLAN SHEET LASALLE STREET STA 144 + 50.00 TO STA 150 + 70.00	C.H. RTE. SECTION COUNTY TOTAL SHEETS SHEET NO.
	PLOT SCALE = 1/4" = 100' PLOT DATE = 5/25/2011	SCALE: SHEET NO. OF SHEETS STA. TO STA.			10-00021-00-SW LASALLE 18 9