


- LEGEND**
- HMA MULTI-USE PATH
  - PCC MULTI-USE PATH OR SIDEWALK
  - DETECTABLE WARNINGS
  - SIDEWALK REMOVAL
  - EX EXISTING
  - PR PROPOSED
  - T.C.E. TEMPORARY CONSTRUCTION EASEMENT

TBM #4: STA. 18+03.86, 60.12' LT.  
P.K. NAIL ON THE EAST FACE OF  
FIRST LARGE POWER POLE NORTH  
OF STONE CREEK BOULEVARD  
ELEV.= 694.23

SEE INTERSECTION DETAILS  
FOR ADDITIONAL INFORMATION

JAN 20 2011 1:22PM PPS STA. 12+50 TO STA. 21+50.DWG

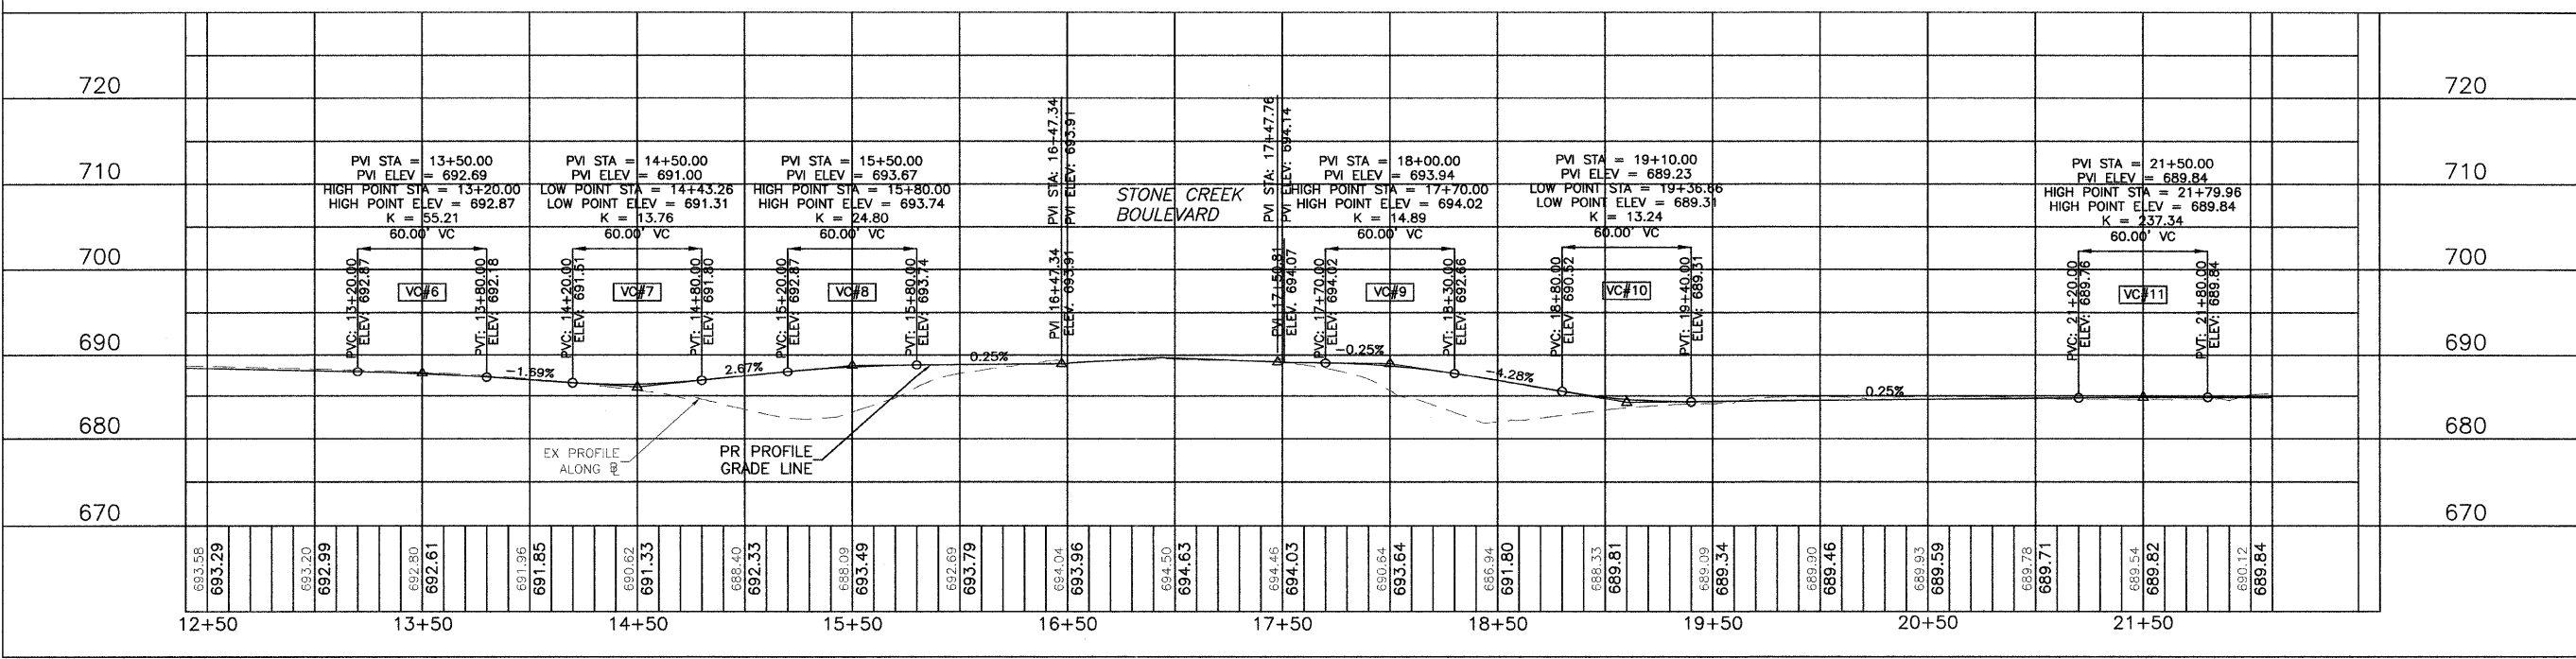

693.58	693.29	693.20	692.99	692.80	692.61	691.96	691.85	690.62	691.33	688.40	692.33	688.09	693.49	692.69	693.79	684.04	693.96	694.50	694.63	688.40	694.03	690.64	693.64	686.94	691.80	688.33	689.81	689.09	689.34	689.90	689.46	689.93	689.59	689.78	689.71	689.54	689.82	689.09	689.12	689.84
--------	--------	