


JAN 20 2011 7:18AM CROSSSECT BASE.DWG



CONTRACT NO. 91399

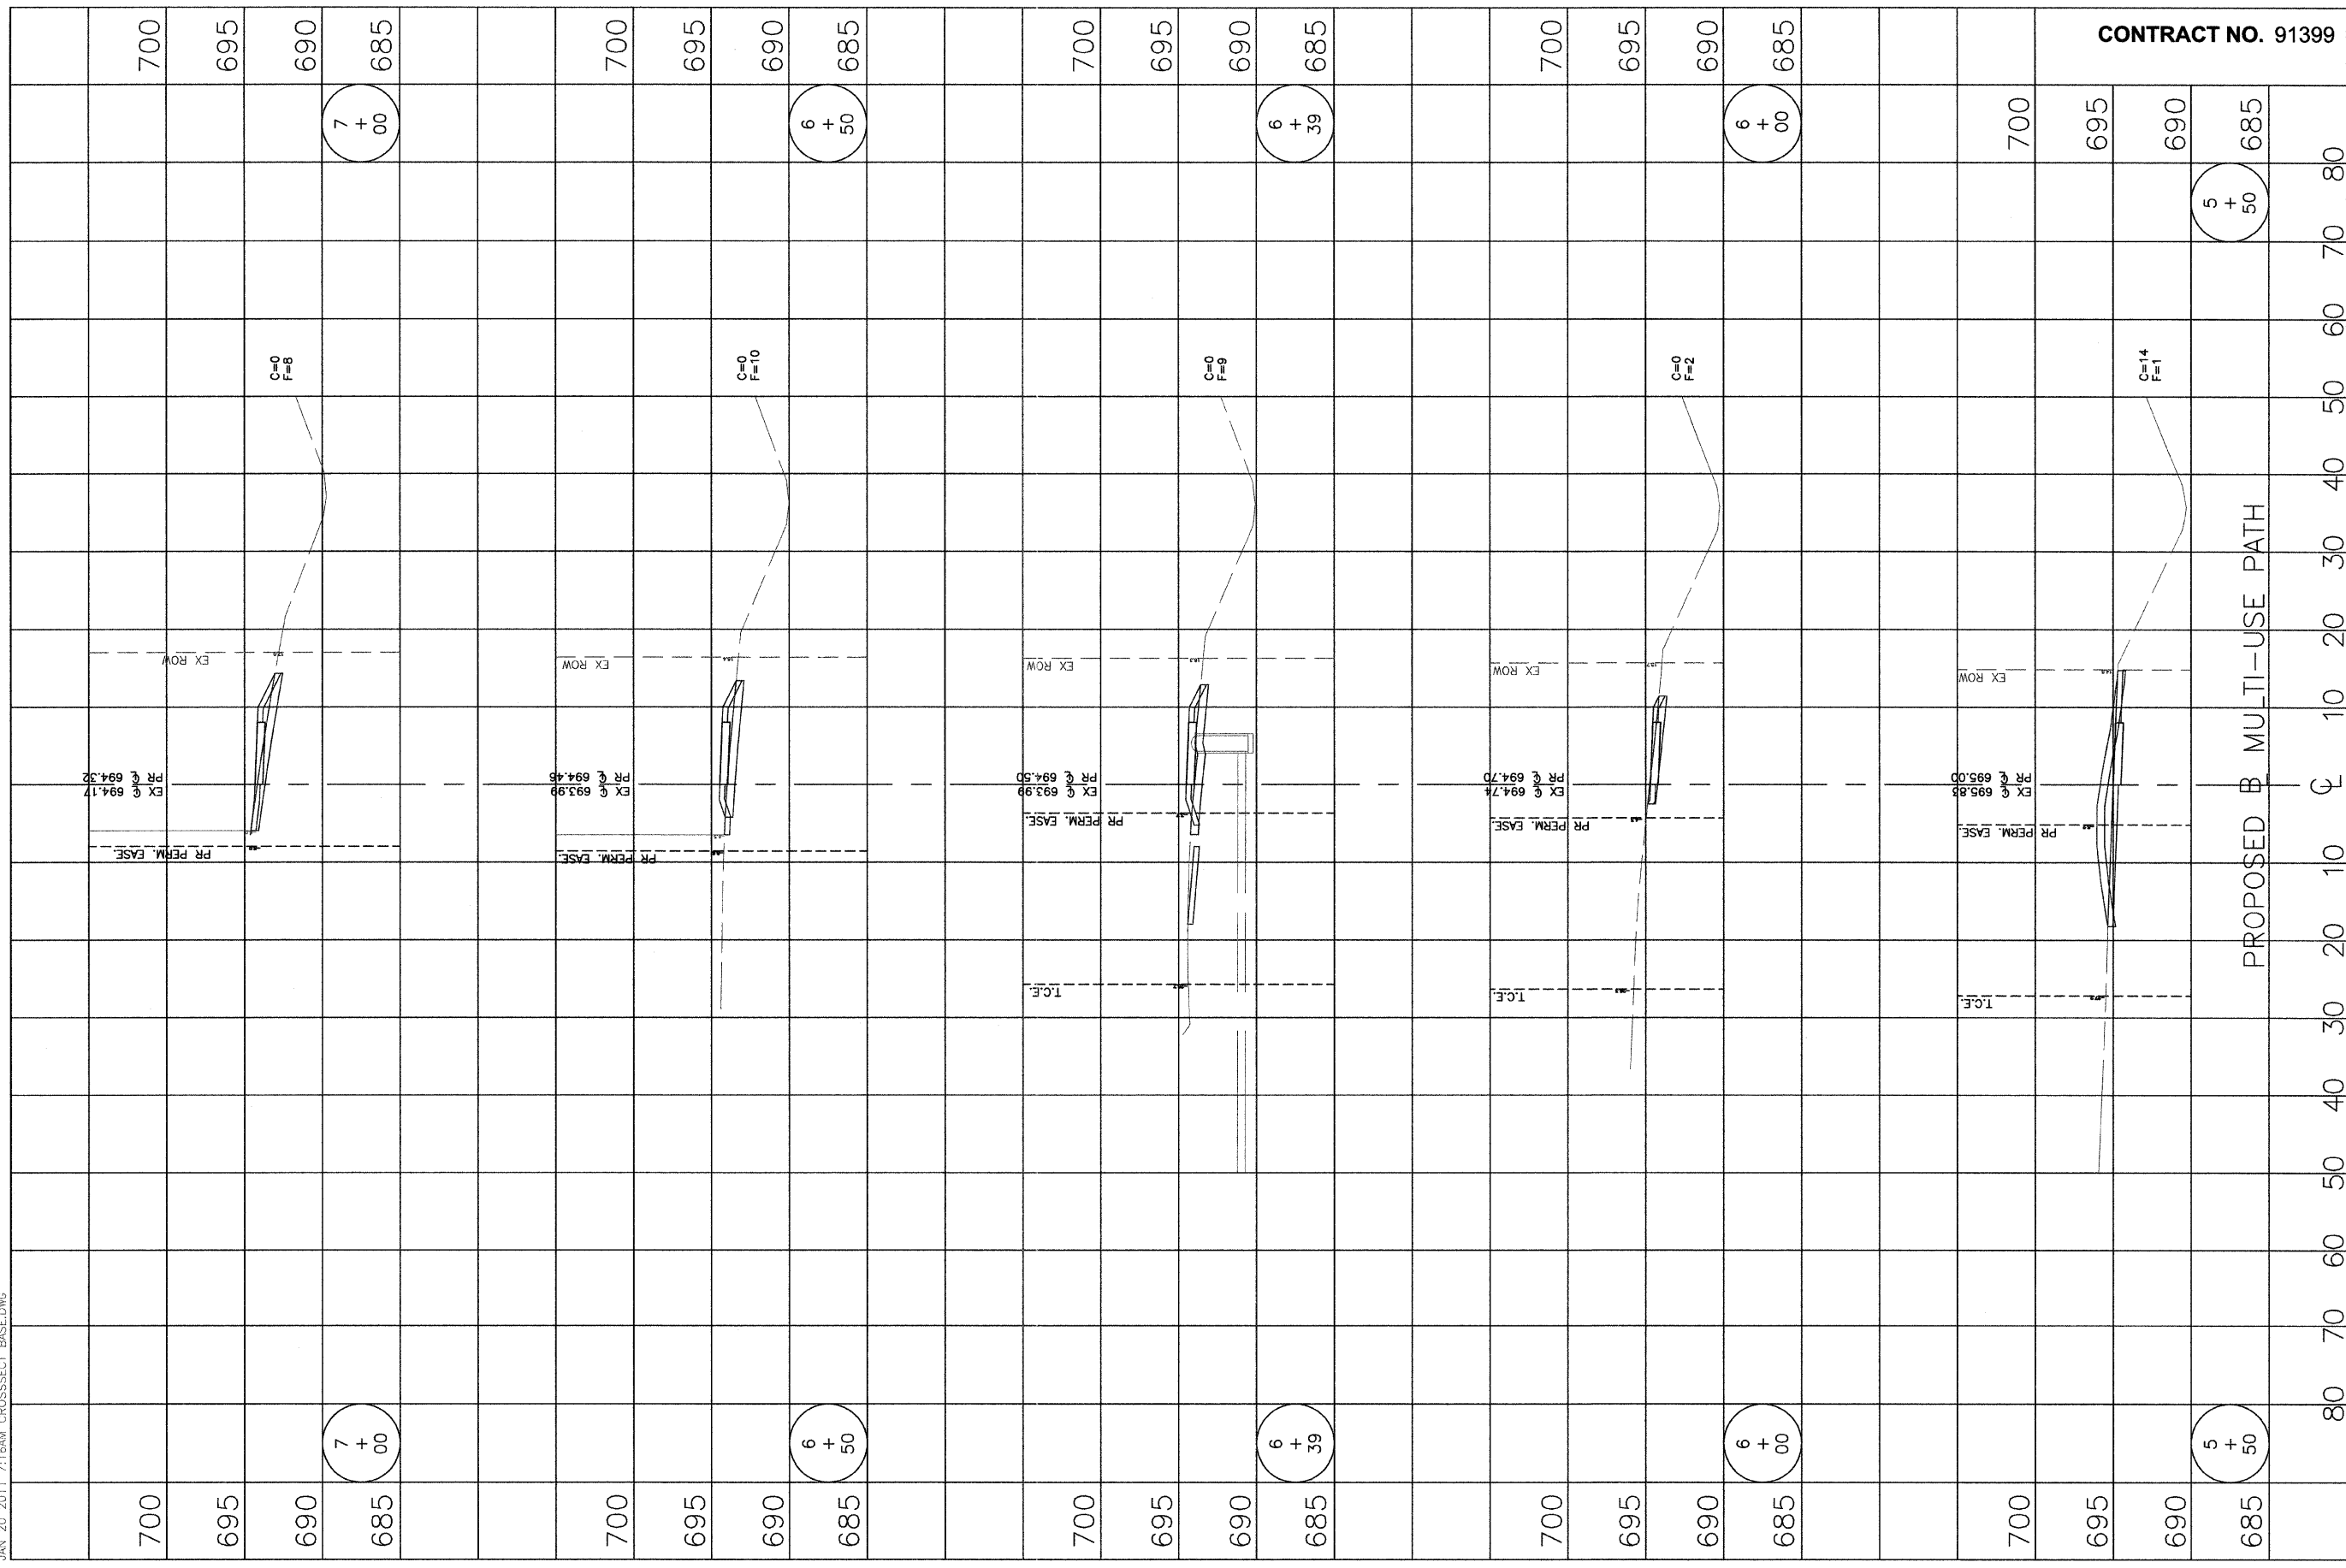

CITY OF URBANA  
PUBLIC WORKS  
ENGINEERING DIVISION

DATED: 1/11 DRAWN BY: PLS  
DESIGNED BY: CES CHECKED BY: GLJ  
CITY SECTION  
05-00416-00-BT

HIGH CROSS ROAD MULTI-USE PATH  
CROSS SECTIONS  
STA 5+50 TO STA 7+00

SHEET NO.  
26  
OF  
40