


JAN_20_2011_7:16AM_CROSSSECT_BASE.DWG

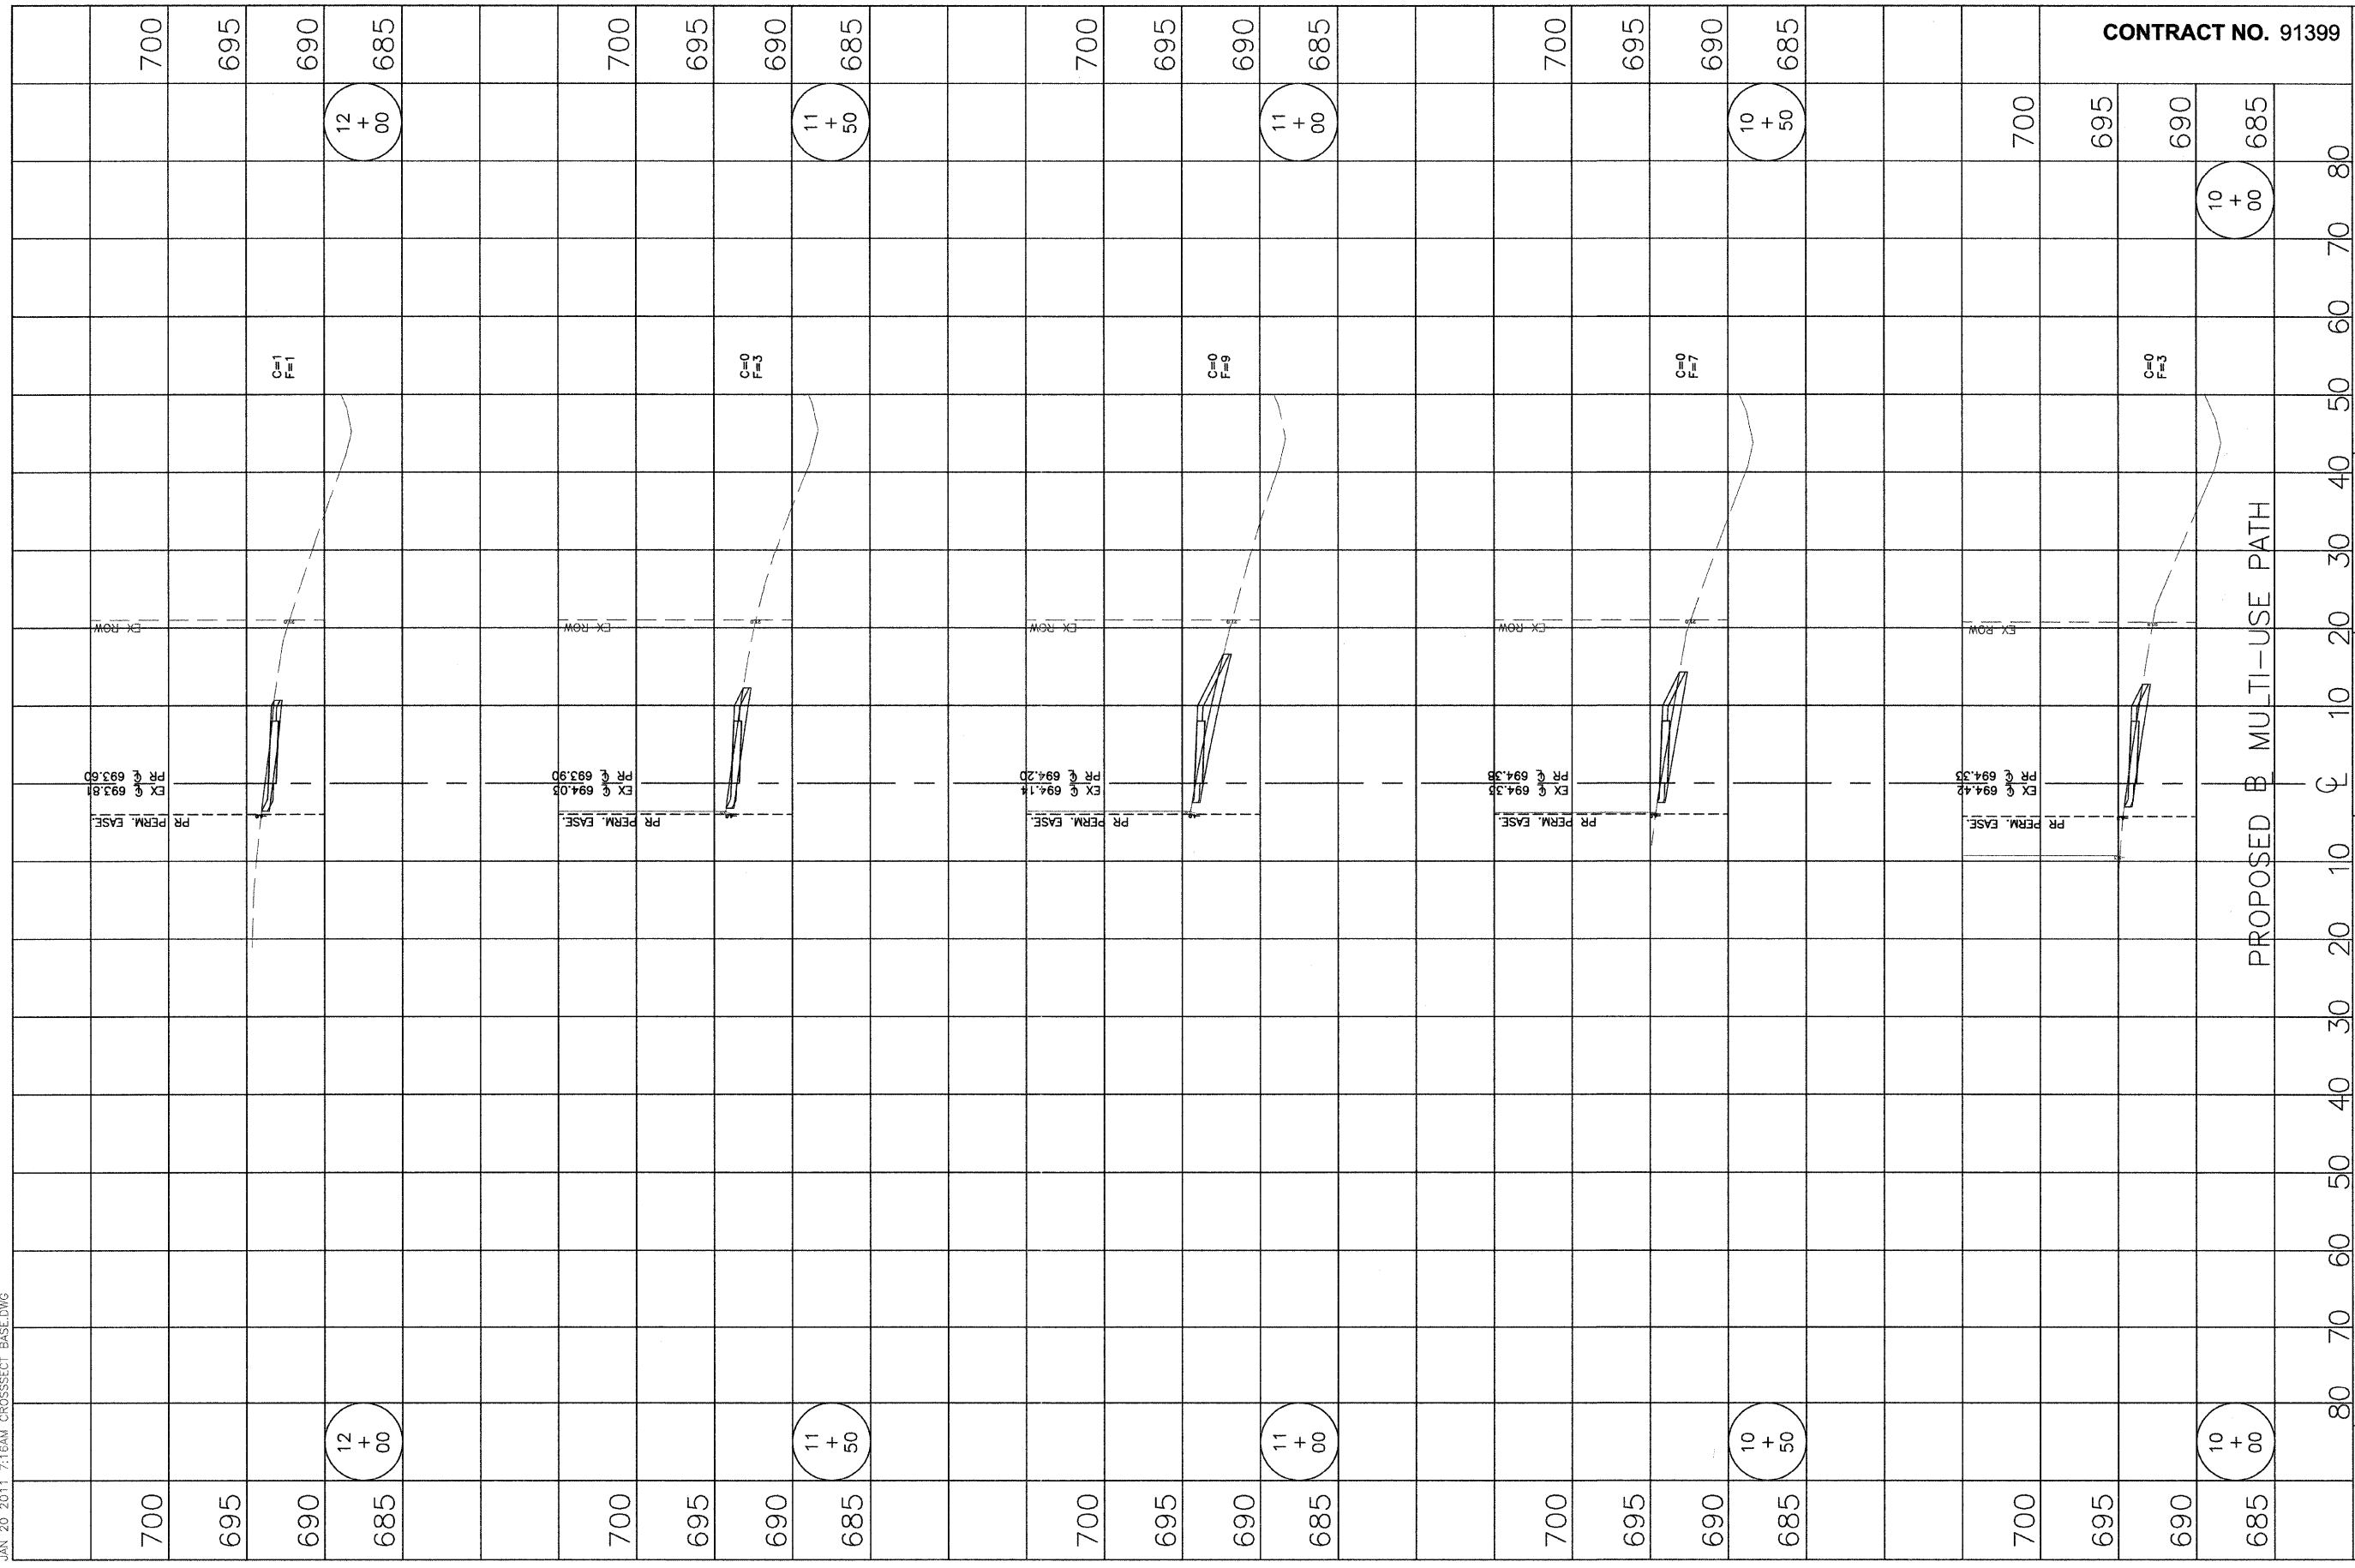

CONTRACT NO. 91399



CITY OF URBANA
PUBLIC WORKS
ENGINEERING DIVISION

DATED: 1/11 DRAWN BY: PLS
DESIGNED BY: CES CHECKED BY: GLJ
CITY SECTION
05-00416-00-BT

HIGH CROSS ROAD MULTI-USE PATH
CROSS SECTIONS
STA 10+00 TO STA 12+00

SHEET NO.
28
OF
40