


JAN 20 2011 7:16AM CROSSSECT BASE.DWG

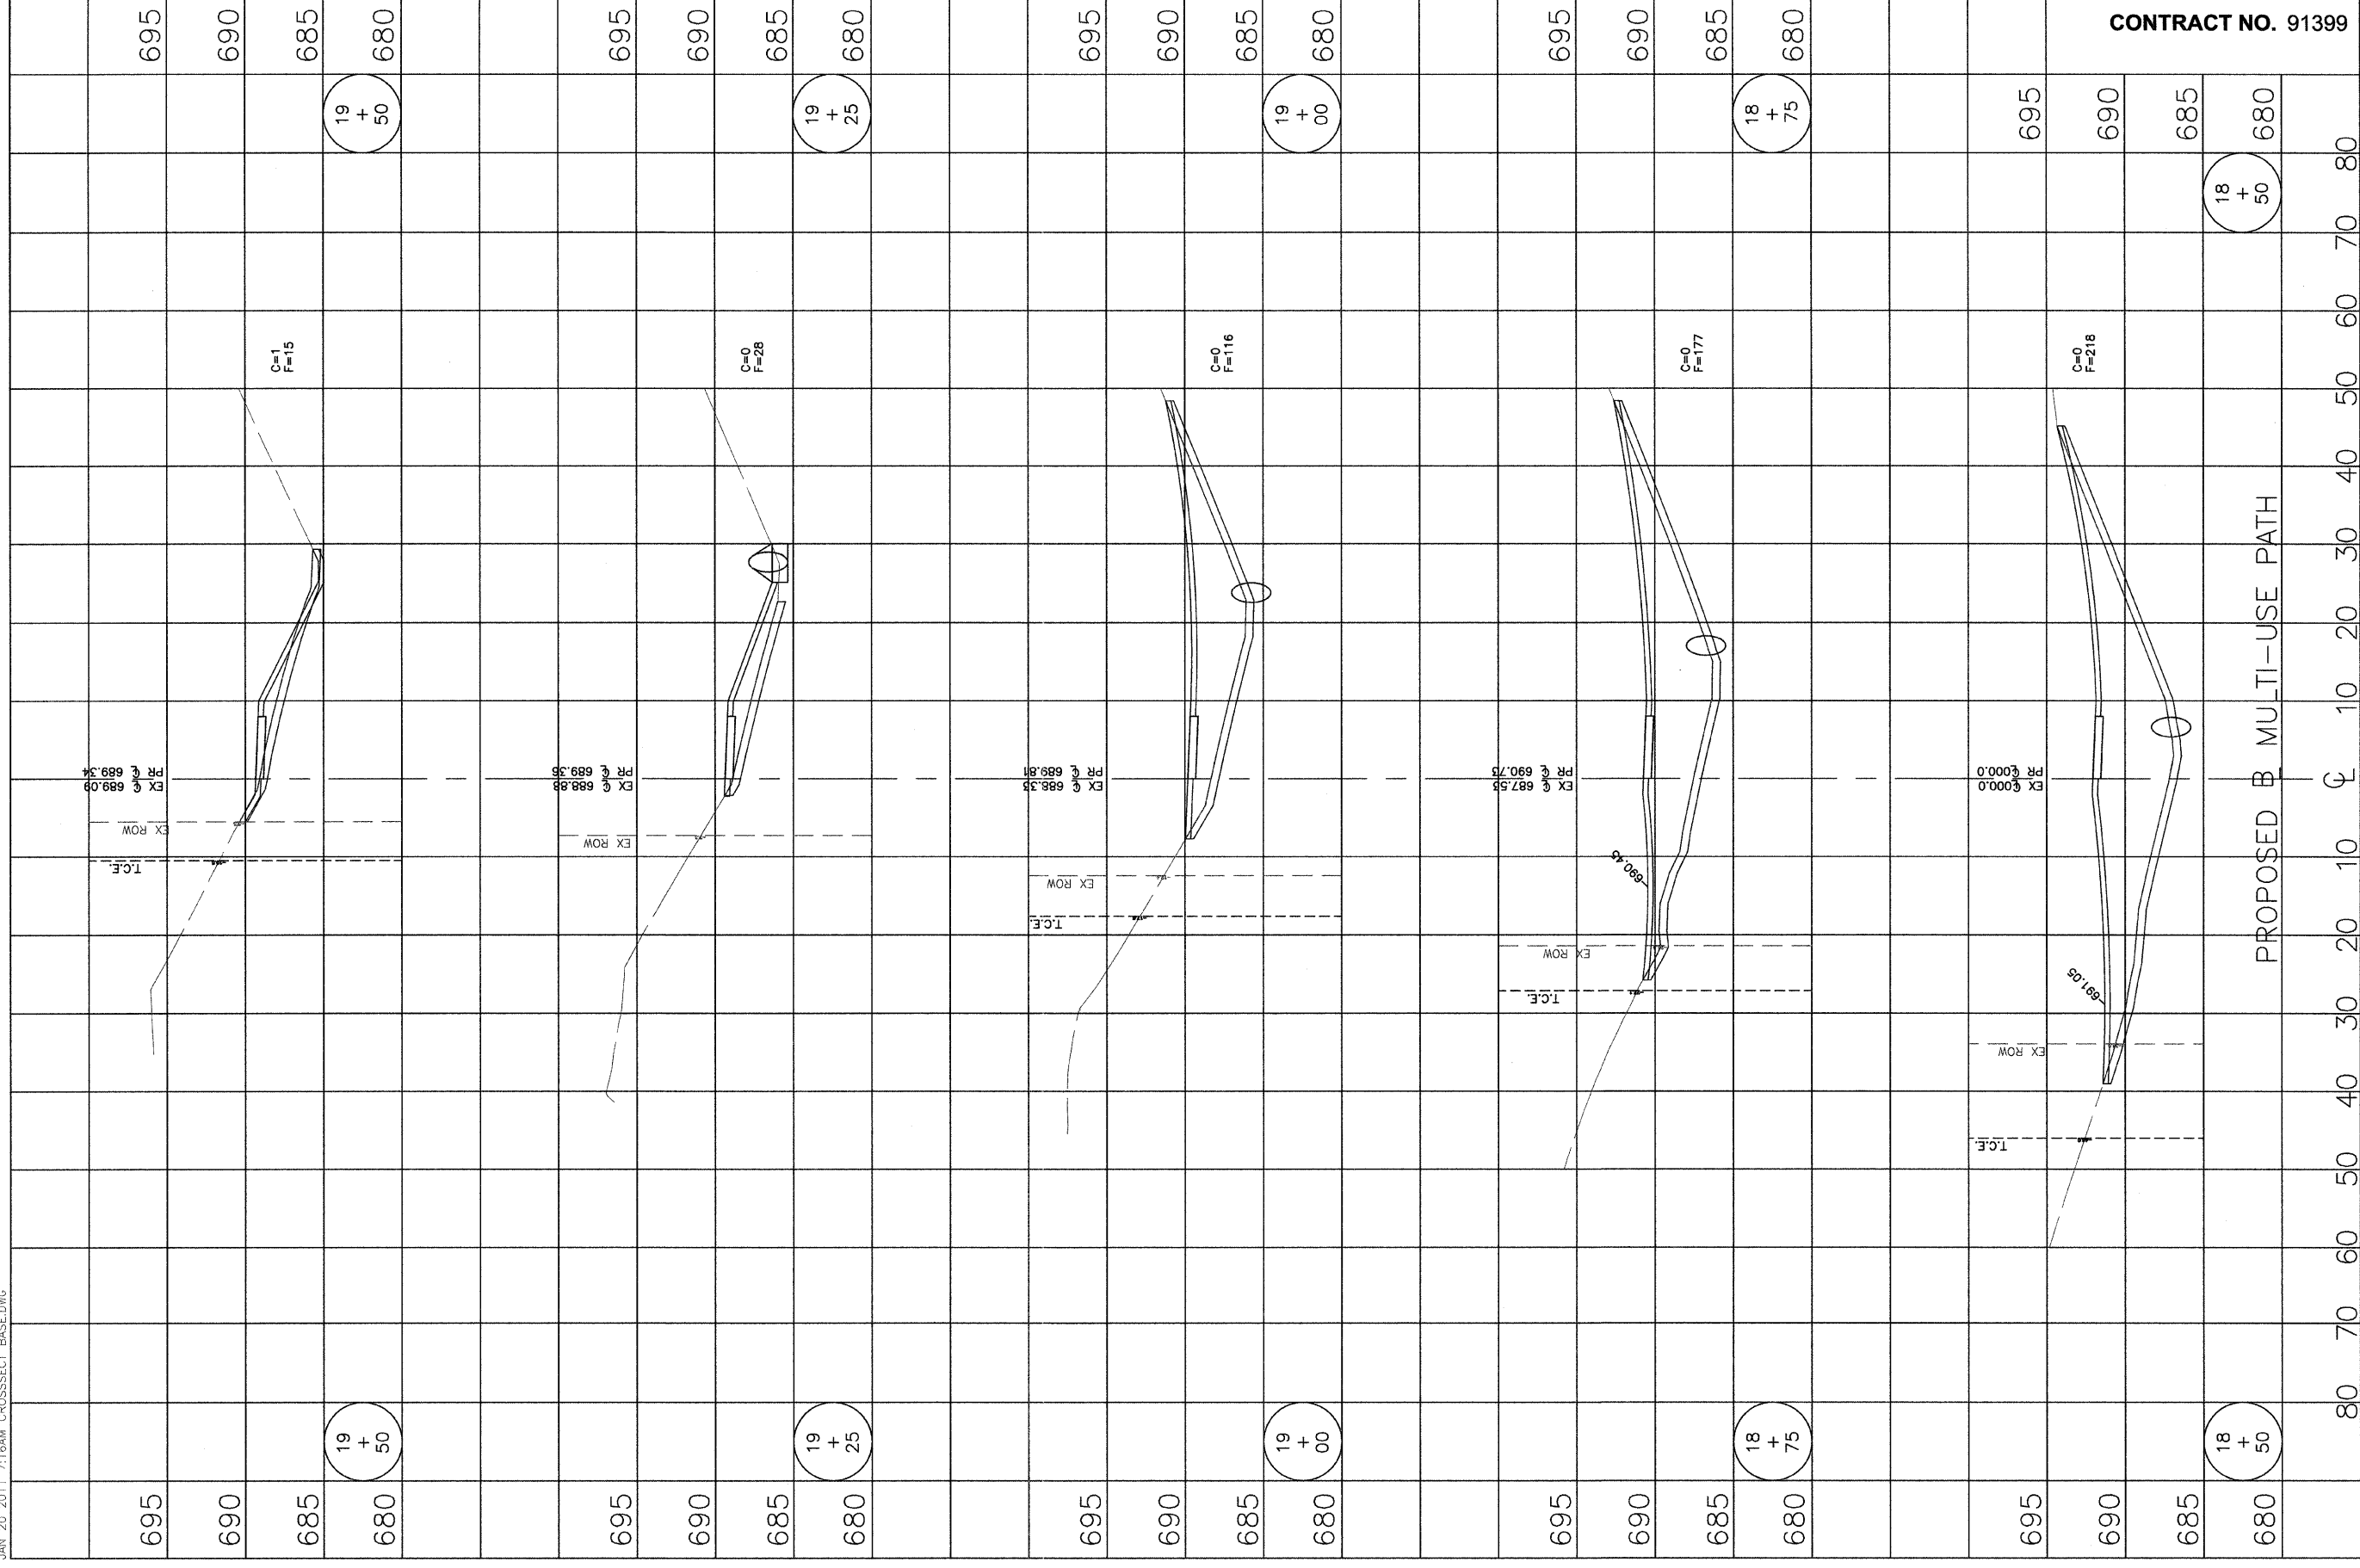

CONTRACT NO. 91399

SHEET NO.
32
OF
40

HIGH CROSS ROAD MULTI-USE PATH
CROSS SECTIONS
STA 18+50 TO STA 19+50

DATED: 1/11 DRAWN BY: PLS
DESIGNED BY: CES CHECKED BY: GLJ
CITY SECTION
05-00416-00-BT

CITY OF URBANA
PUBLIC WORKS
ENGINEERING DIVISION

