


JAN 20 2011 7:17AM CROSSSECT BASE.DWG

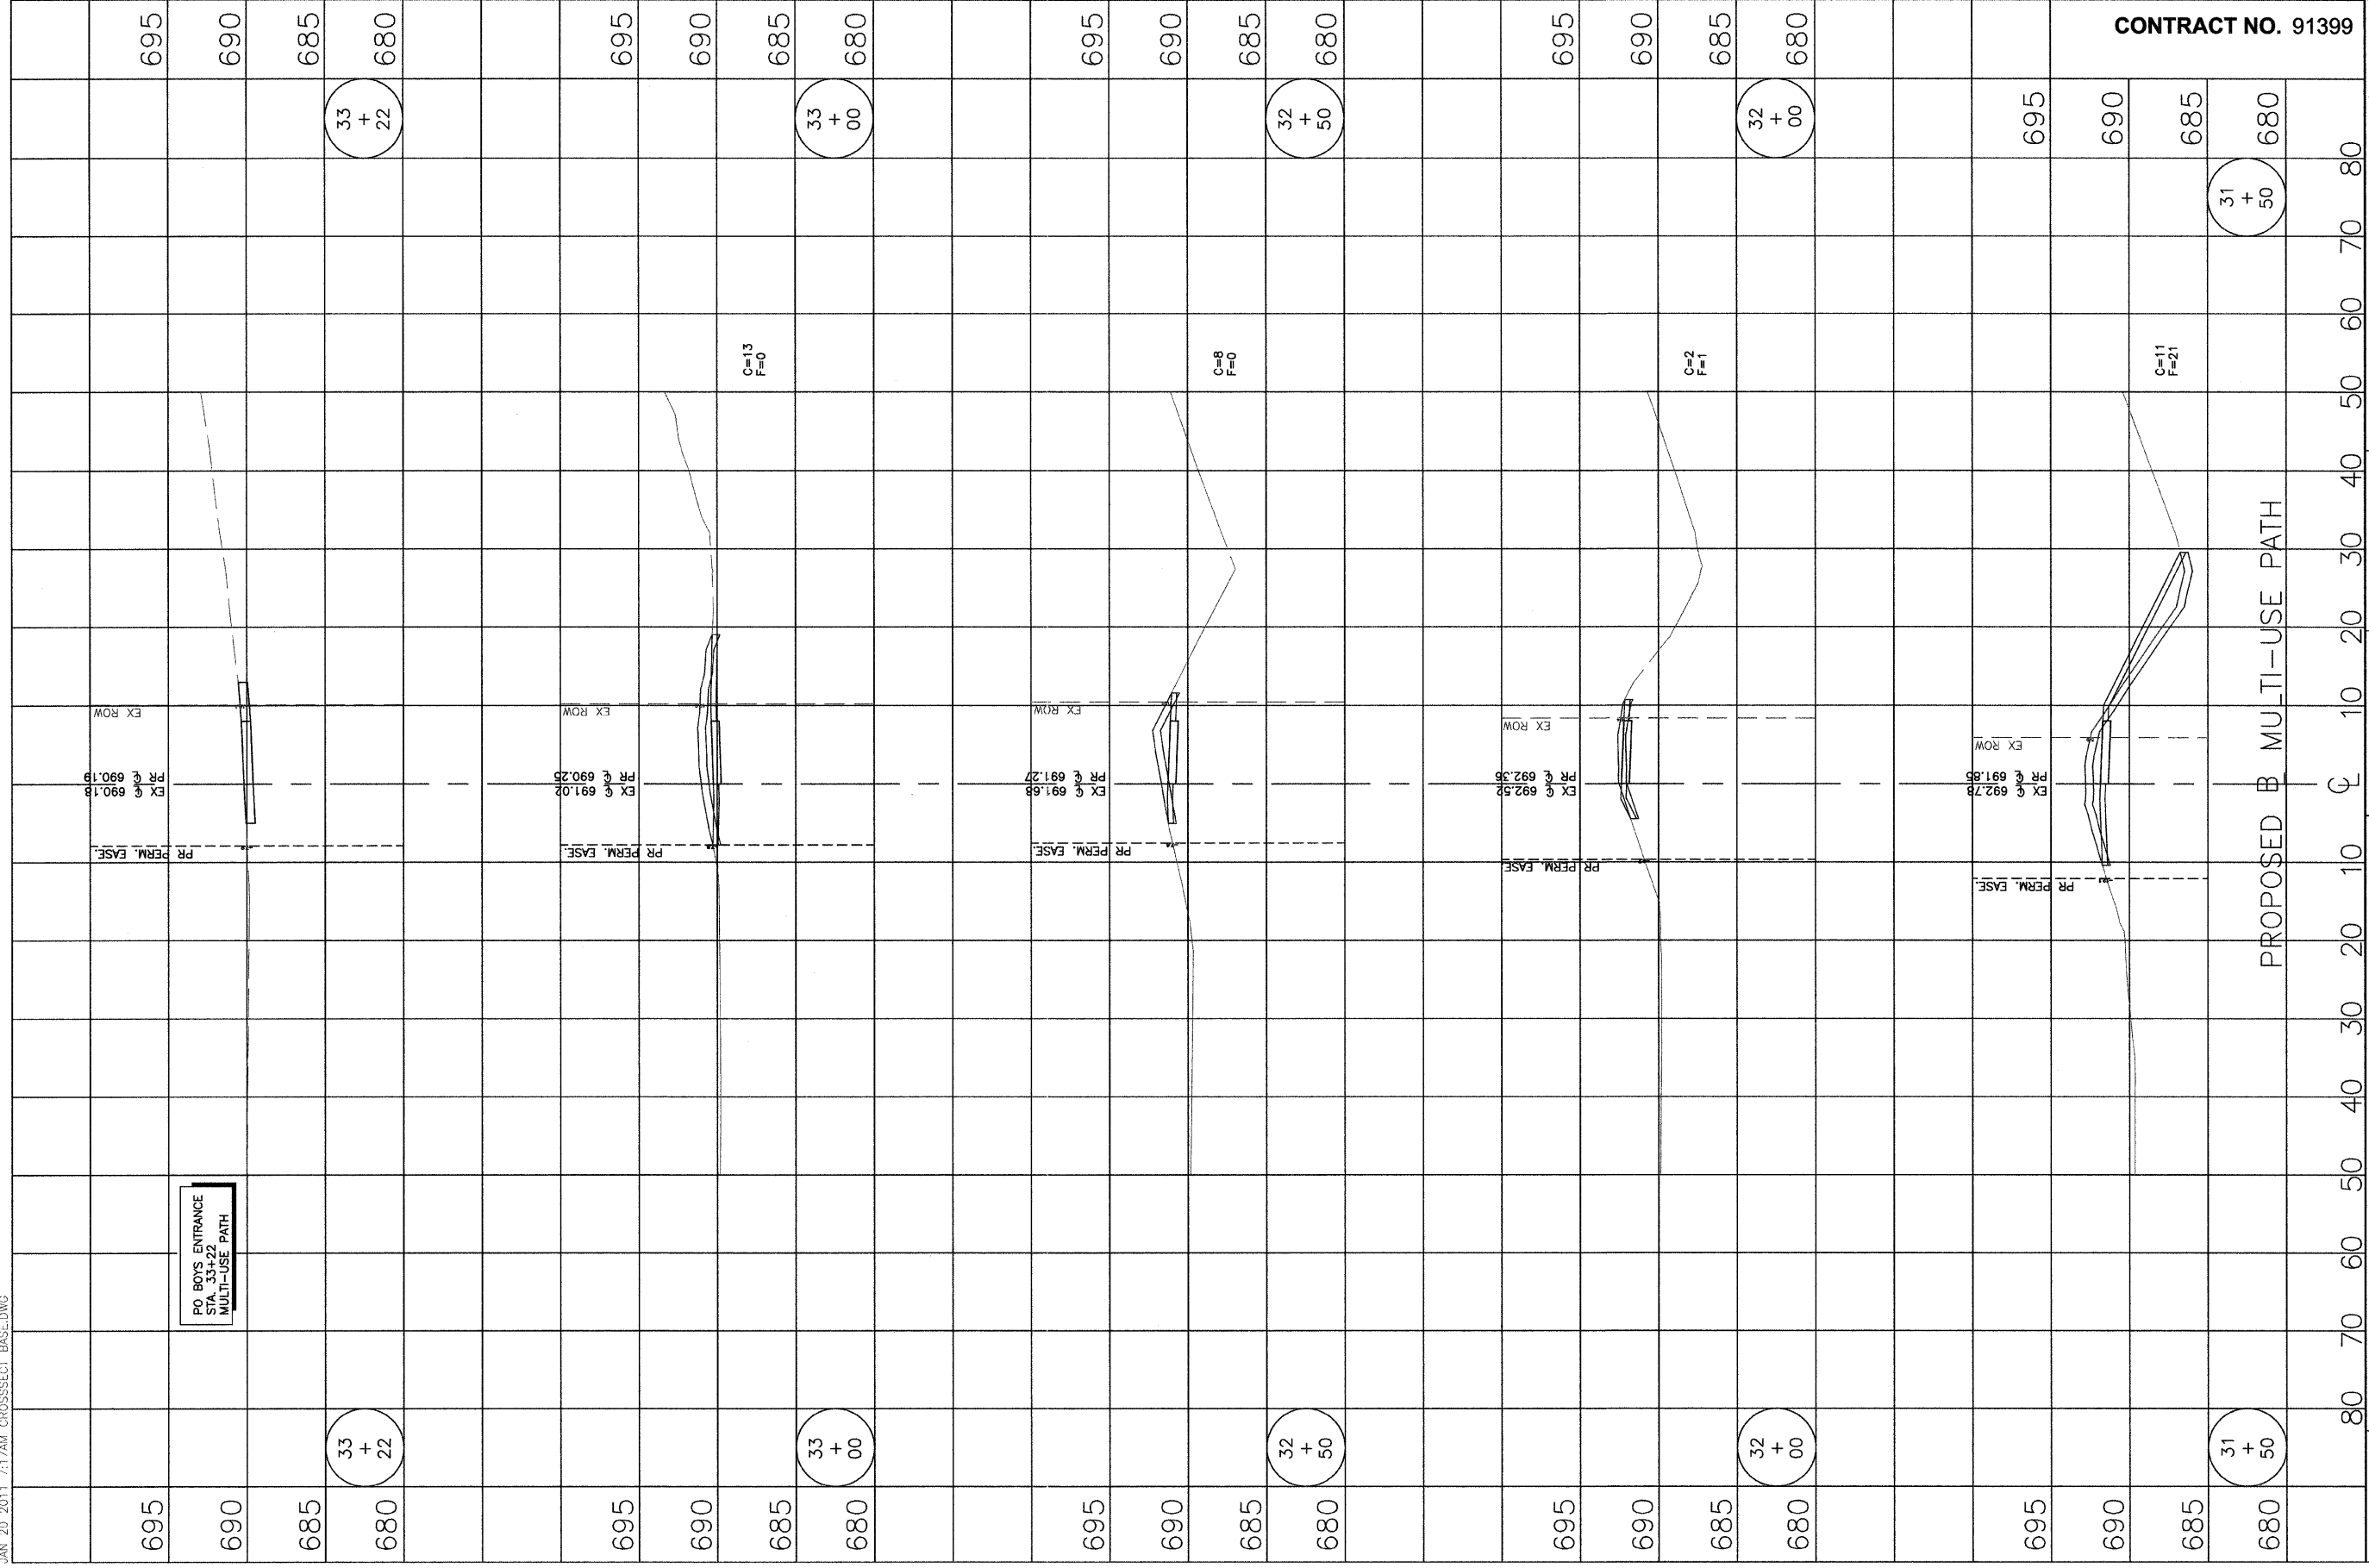

PO BOYS ENTRANCE
STA 33+22
MULTI-USE PATH

CONTRACT NO. 91399



CITY OF URBANA
PUBLIC WORKS
ENGINEERING DIVISION

DATED: 1/11 DRAWN BY: PLS
DESIGNED BY: CES CHECKED BY: GLJ
CITY SECTION
05-00416-00-BT

HIGH CROSS ROAD MULTI-USE PATH
CROSS SECTIONS
STA 31+50 TO STA 33+22

SHEET NO.
39
OF
40