
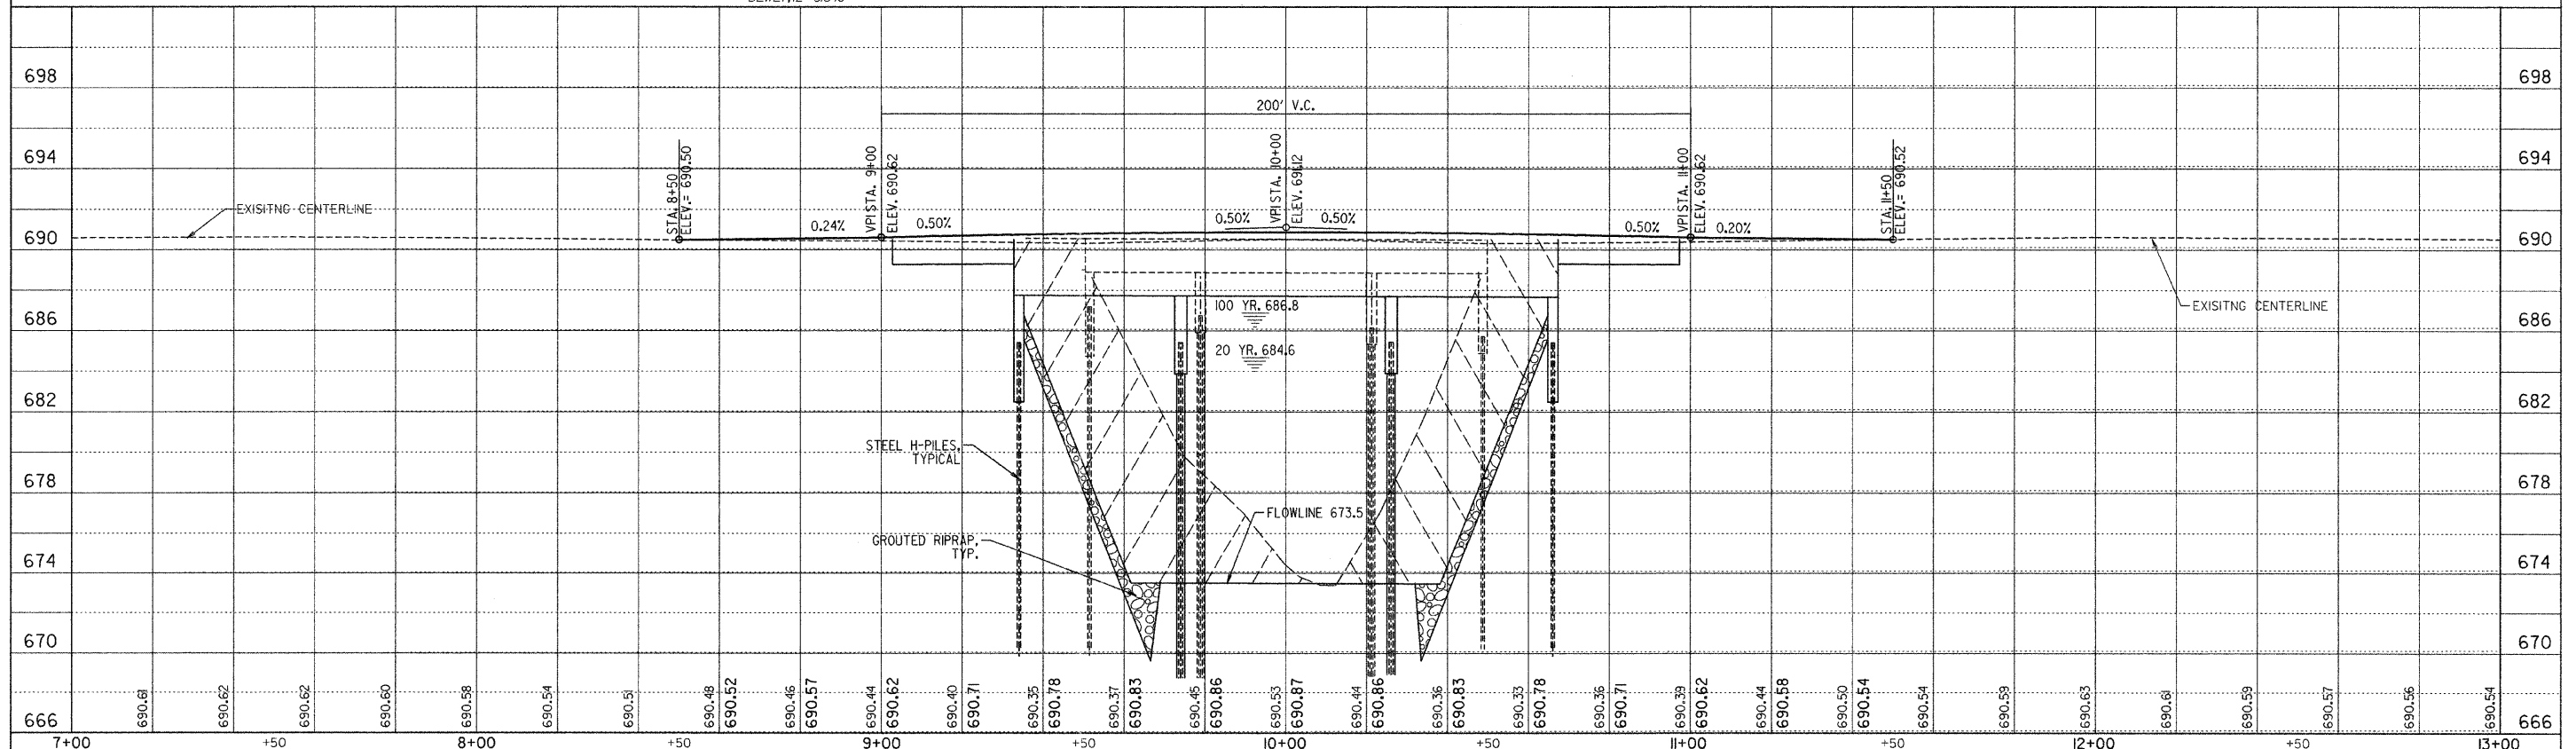
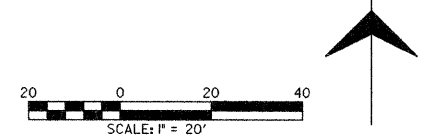


ROUTE NO.	SECTION	COUNTY	TOTAL SHEETS	SHEET NO.
C.H. II	10-00962-00-BR	CHAMPAIGN	40	7
STA.	TO STA.			
F.H.W.A. REG.	ILLINOIS	PROJECT		

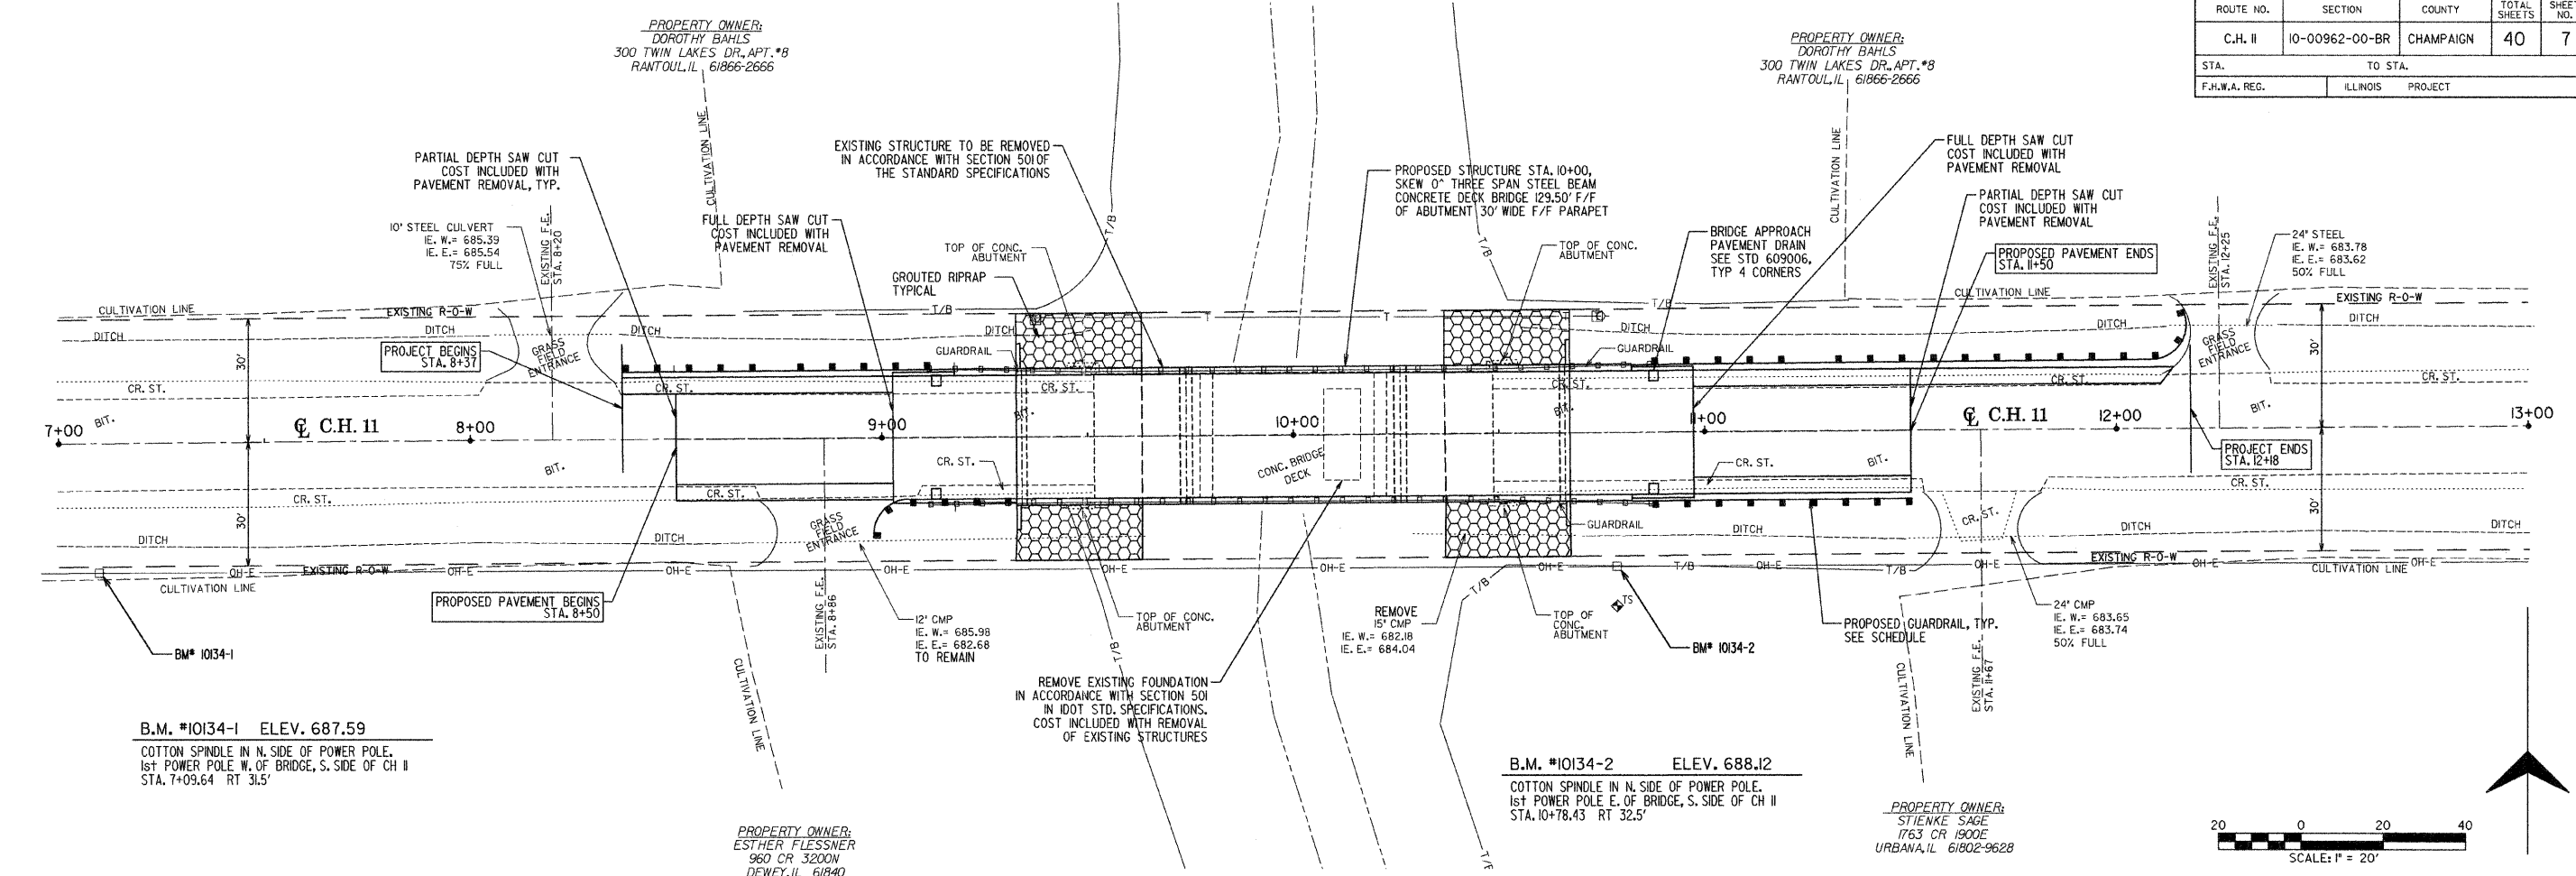

PP1.dwg 5/3/2011 3:50:03 PM