

ROUTE NO.	SECTION	COUNTY	TOTAL SHEETS	SHEET NO.
--	--	CHAMPAIGN	40	33
STA.		TO STA.		
F.H.W.A. REG.		ILLINOIS PROJECT		
55	60	65	70	75

FINAL SURVEY

DATE: _____ BY: _____

REVISION NUMBER: _____

TEMPLATE: _____

NOTE BOOK NO.: _____

AREA CHECKED: _____

ORIGINAL SURVEY


DATE: _____ BY: _____

REVISION NUMBER: _____

TEMPLATE: _____

NOTE BOOK NO.: _____

AREA CHECKED: _____

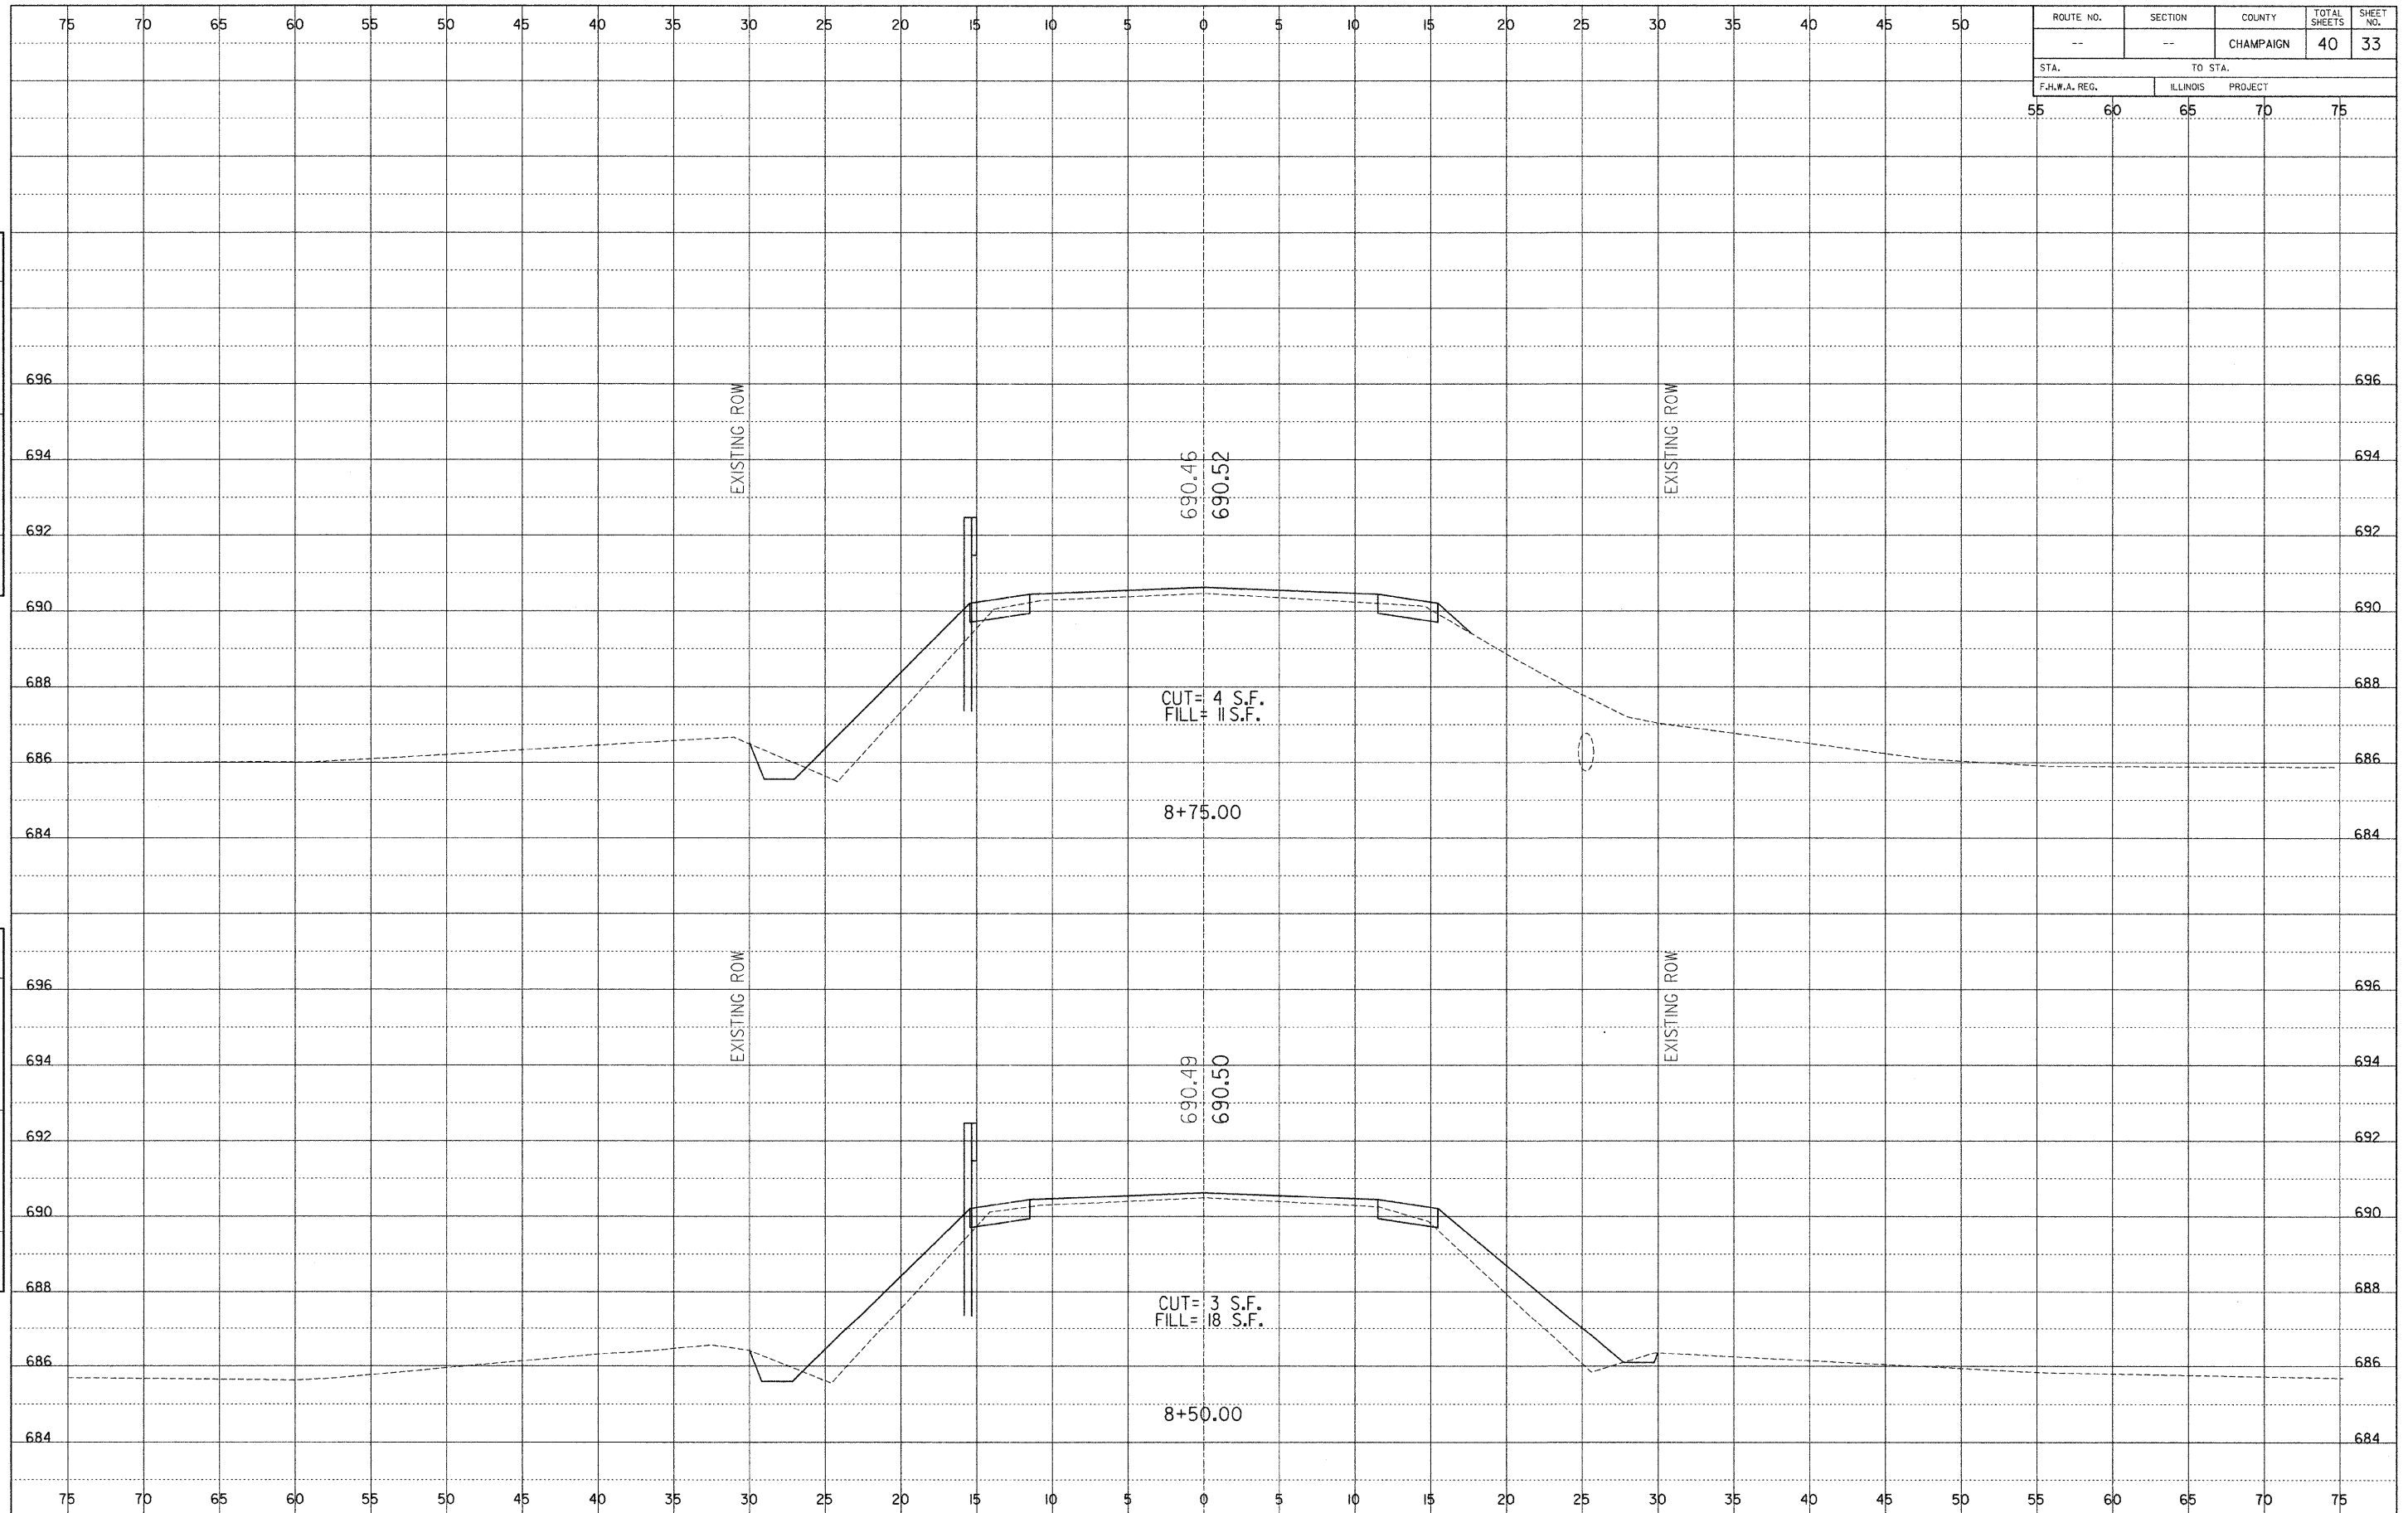

Cross Section Sheets.dgn 4/14/2011 7:44:53 AM