


ROUTE NO.	SECTION	COUNTY	TOTAL SHEETS	SHEET NO.
--	--	CHAMPAIGN	40	36
STA.		TO STA.		
F.H.W.A. REG.		ILLINOIS PROJECT		
55	60	65	70	75

DATE
BY
REVISIONS
NOTED
TEMPLATE
AREA
CHECKED
FINAL SURVEY
NOTE BOOK NO.

DATE
BY
REVISIONS
NOTED
TEMPLATE
AREA
CHECKED
ORIGINAL SURVEY
NOTE BOOK NO.

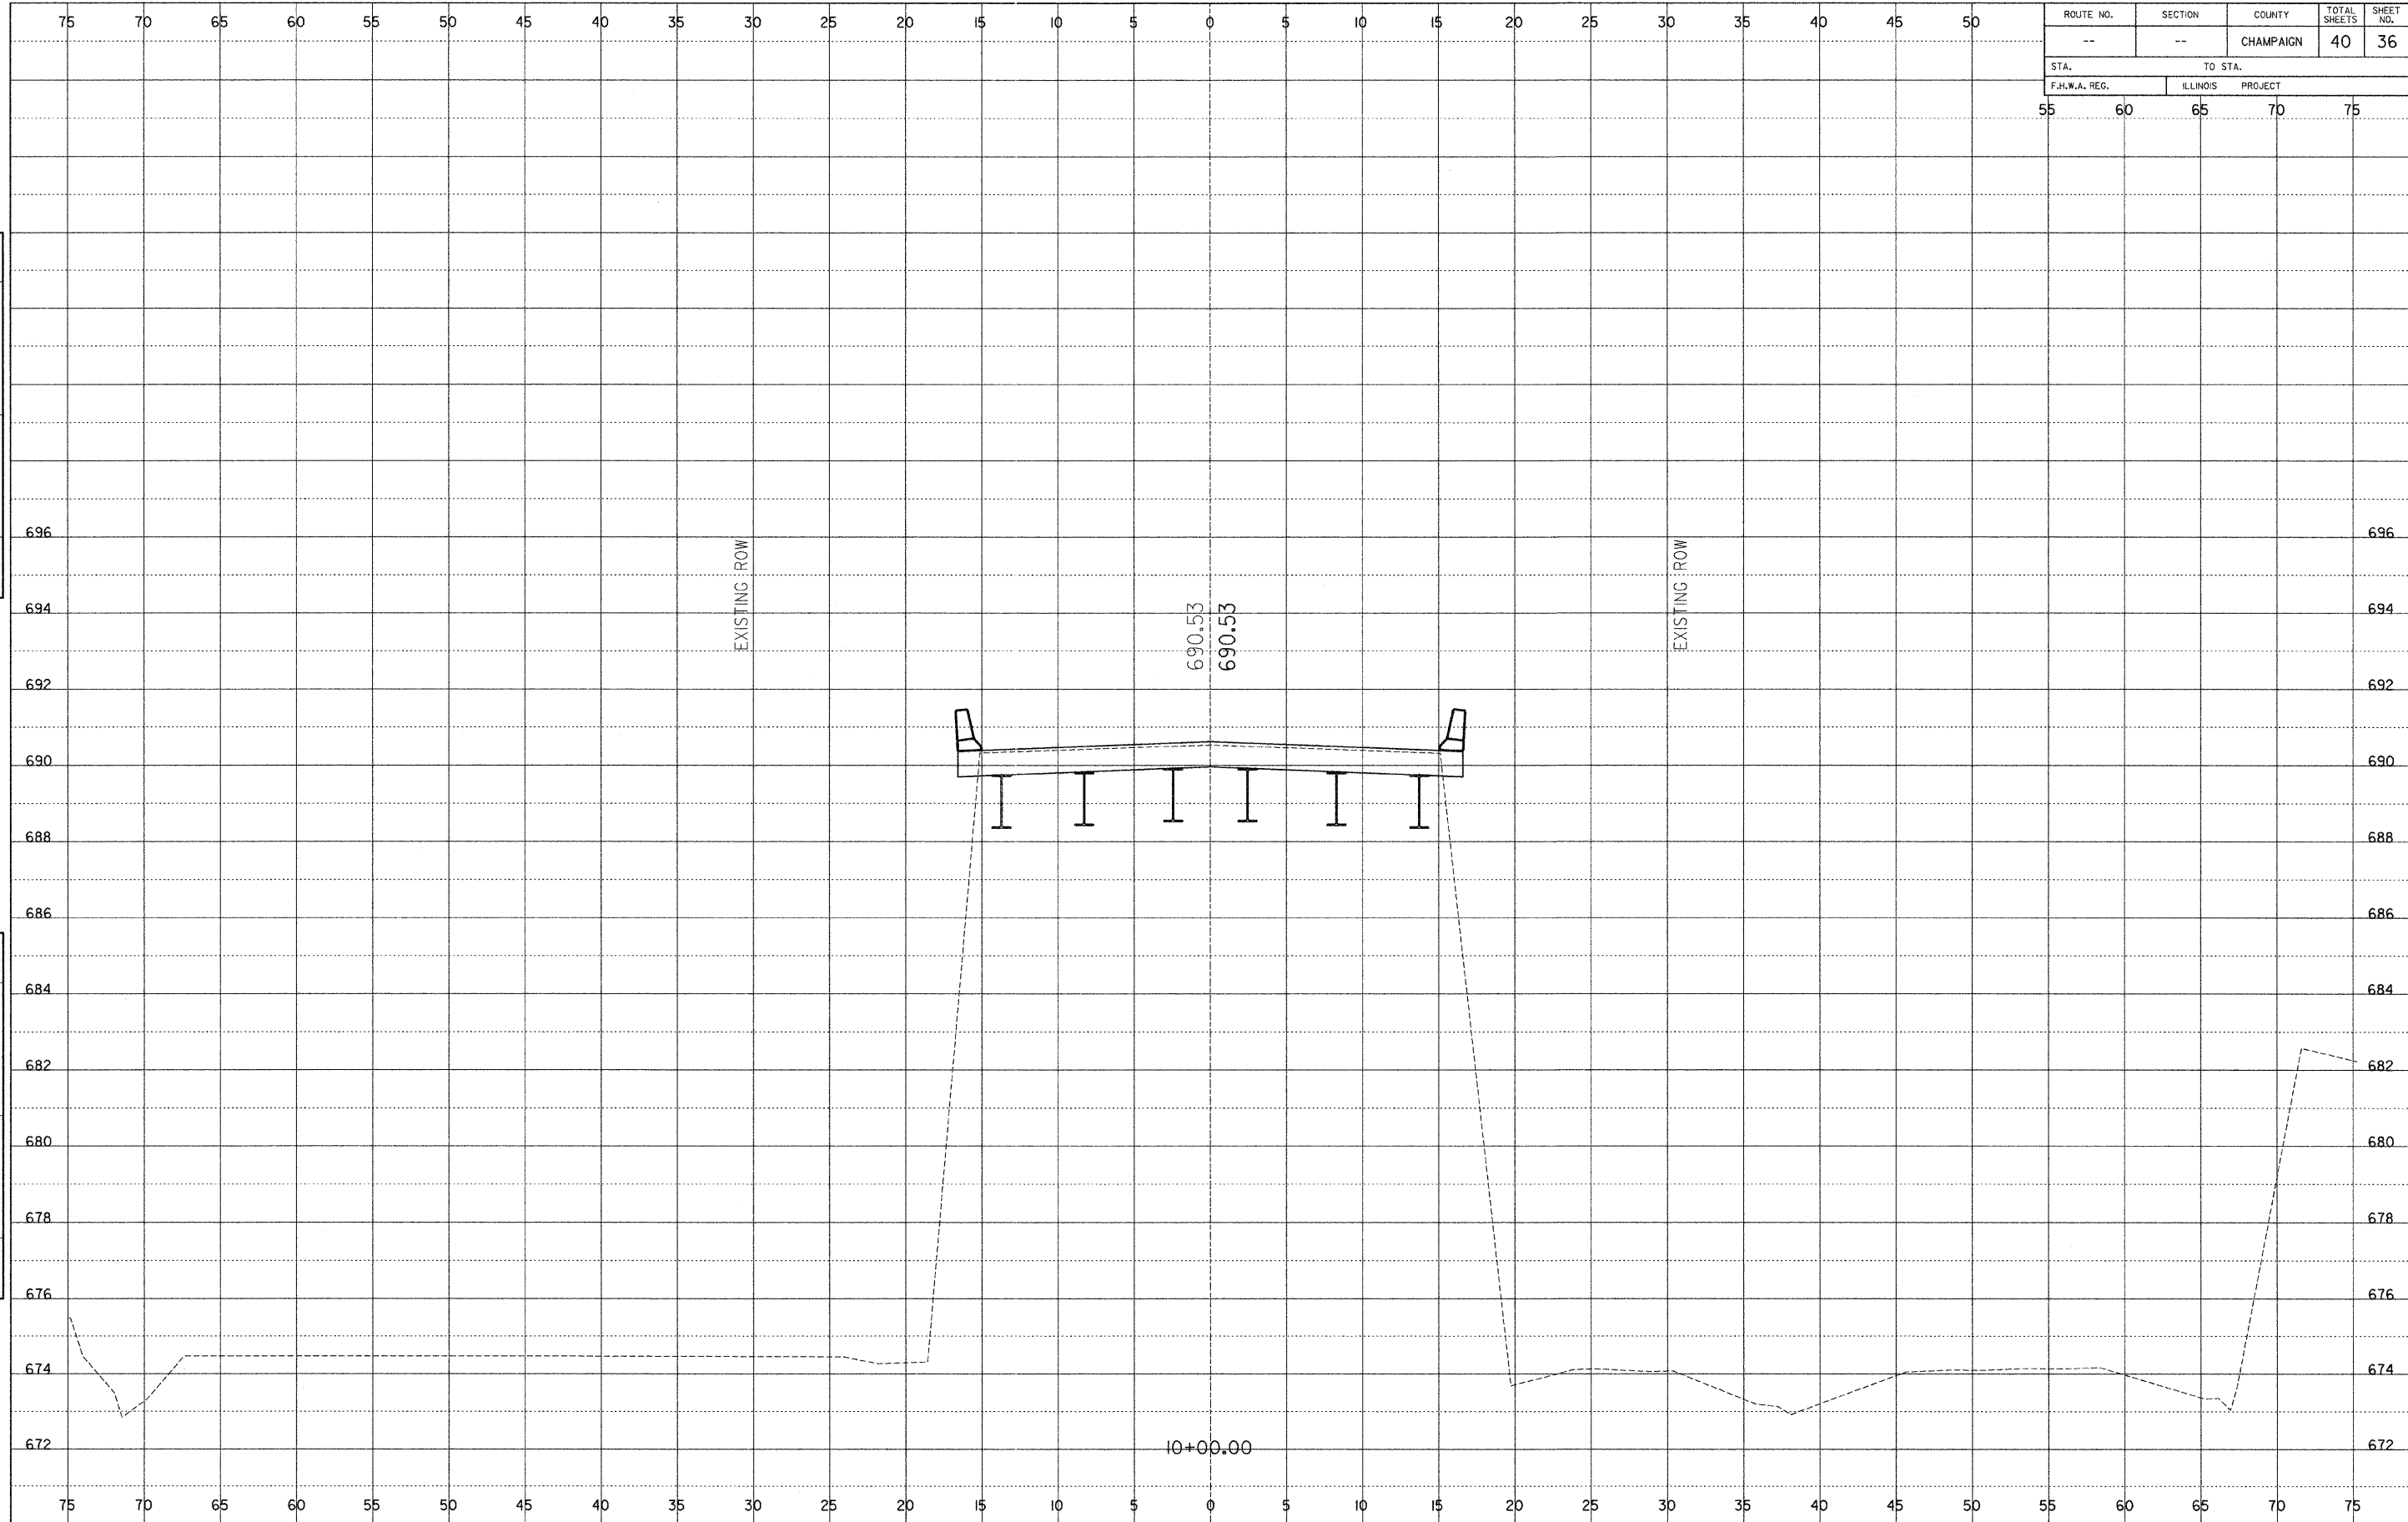

Cross Section Sheets.dgn 4/14/2011 7:45:00 AM