


ROUTE NO.	SECTION	COUNTY	TOTAL SHEETS	SHEET NO.
--	--	CHAMPAIGN	40	40
STA.		TO STA.		
F.H.W.A. REG.		ILLINOIS PROJECT		
55	60	65	70	75

DATE	BY
NO.	NO.
NO.	NO.
NO.	NO.
NO.	NO.
NO.	NO.

DATE	BY
NO.	NO.
NO.	NO.
NO.	NO.
NO.	NO.
NO.	NO.

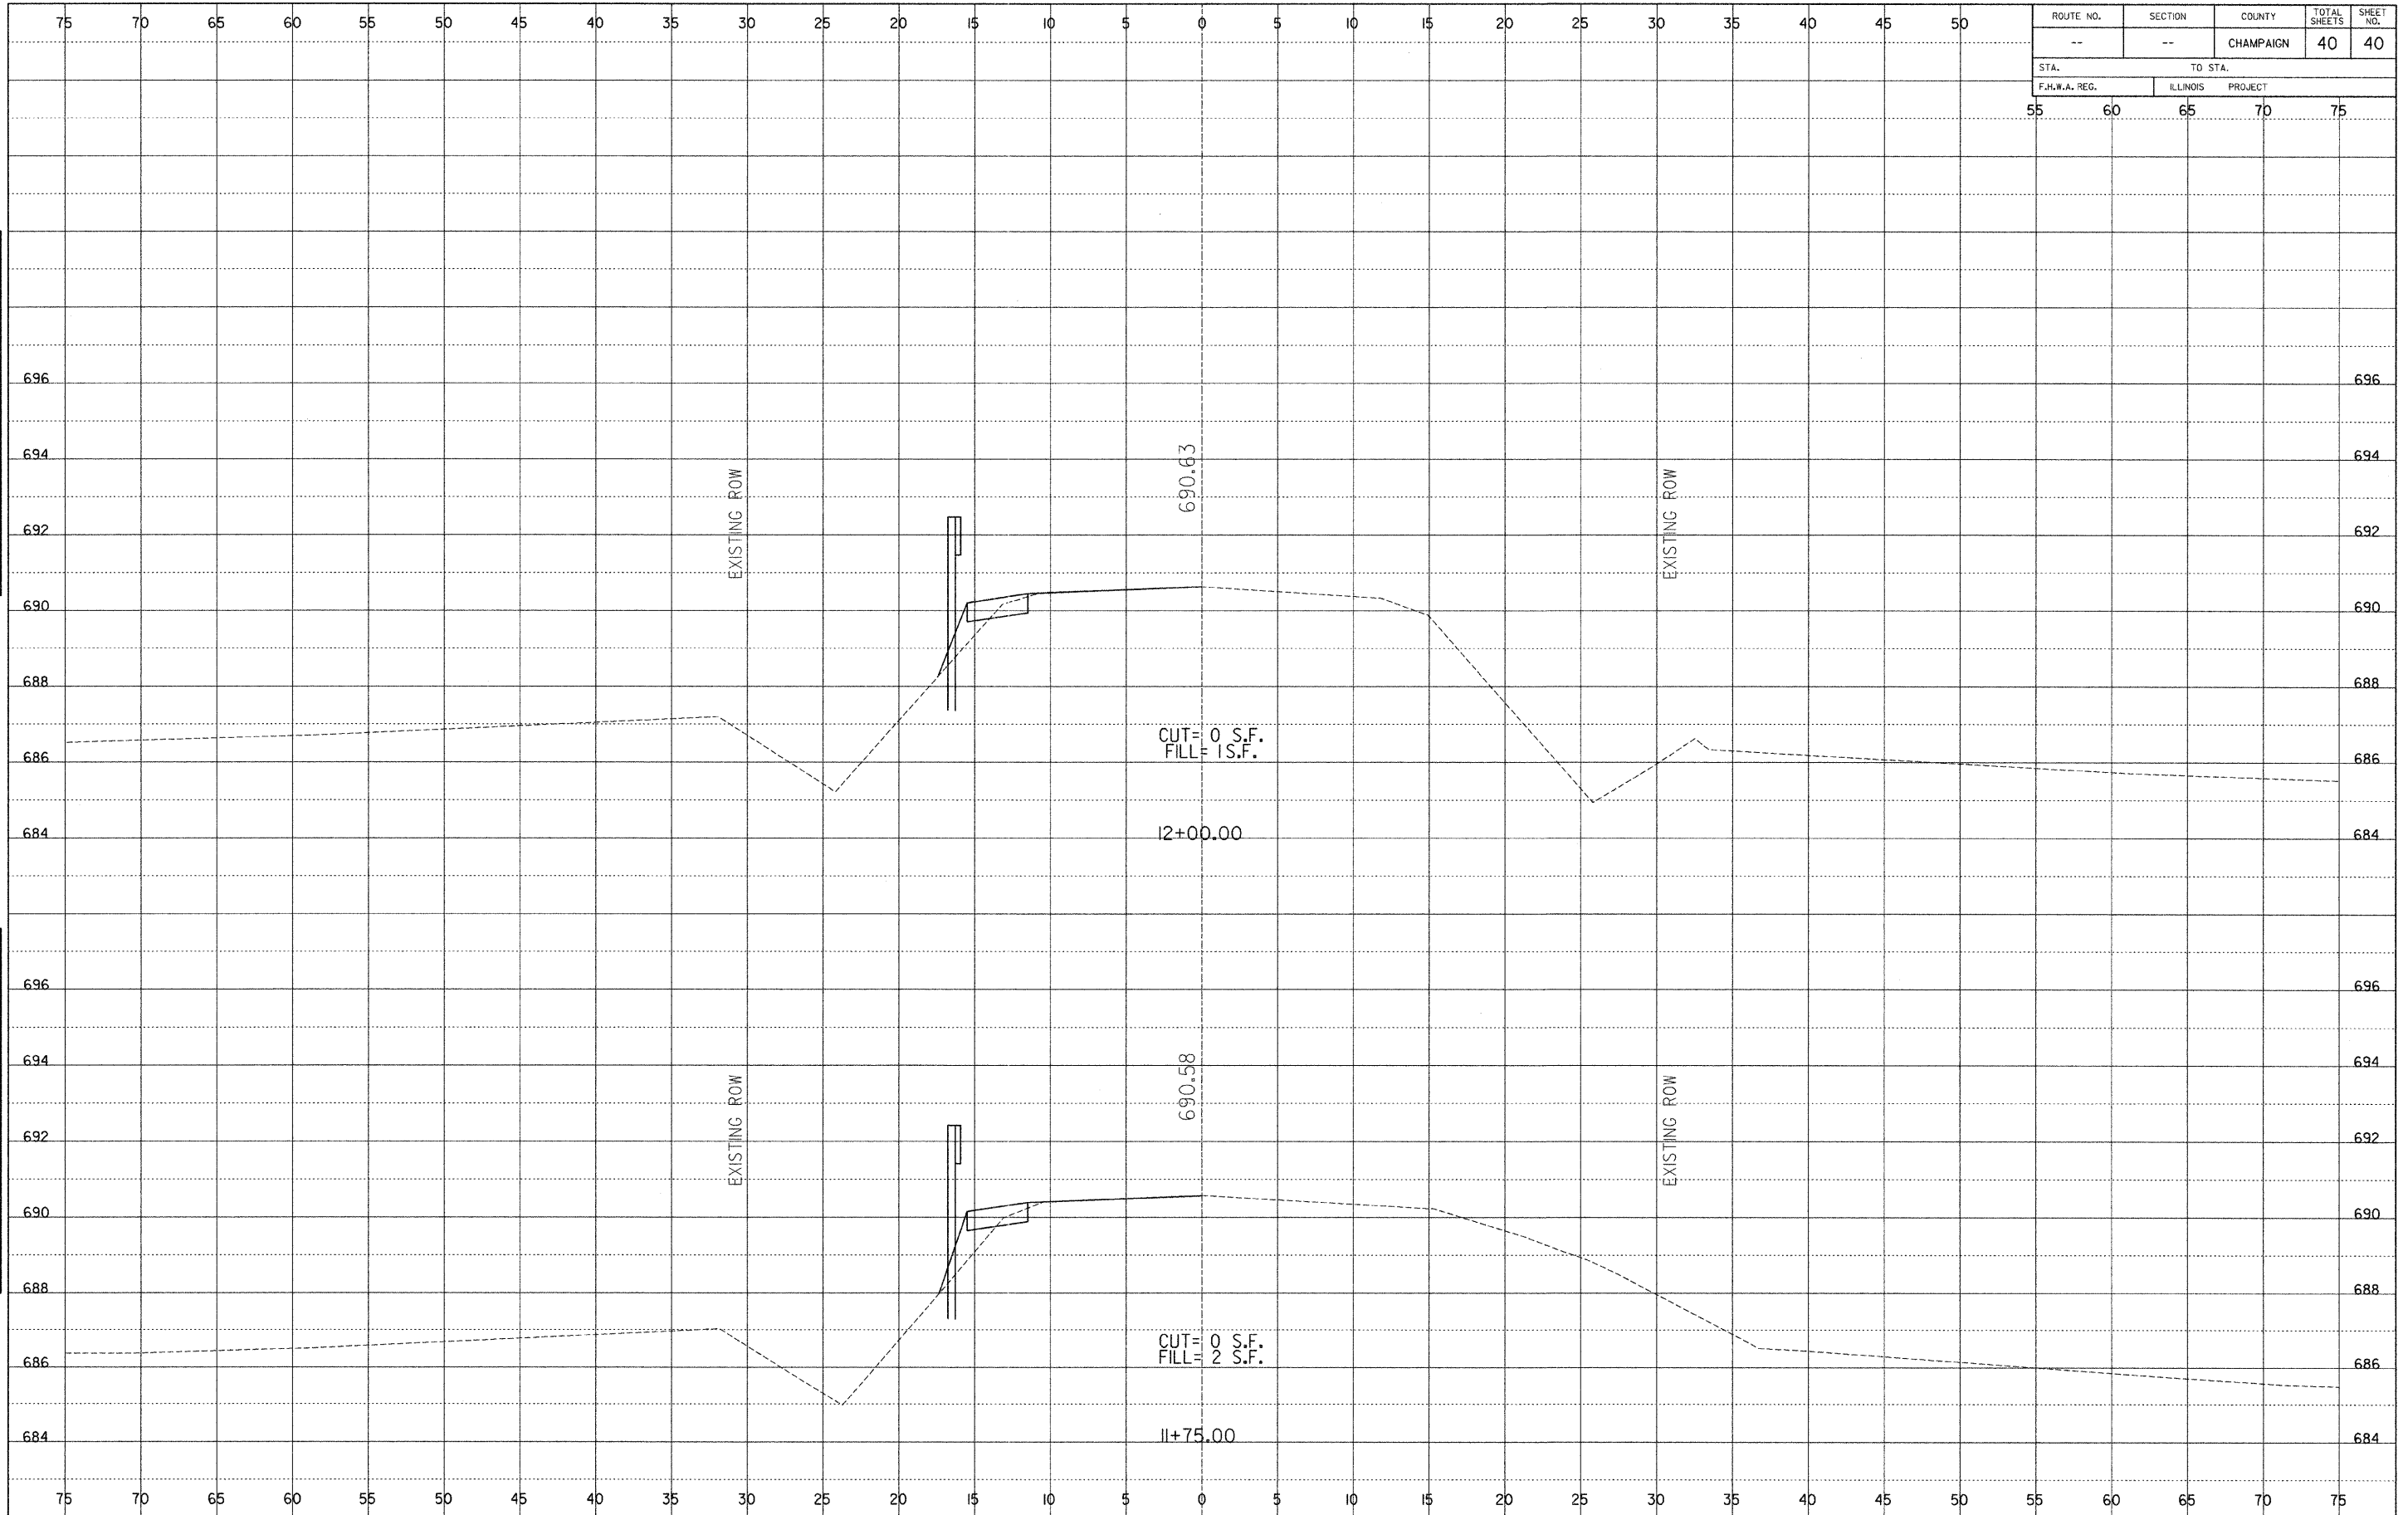

SECTION 10-00962-00-BR CHAMPAIGN COUNTY

Cross Section Sheets.dgn 4/14/2011 7:45:08 AM