




I DRAIN INLET
SCALE: 1" = 1'-0"

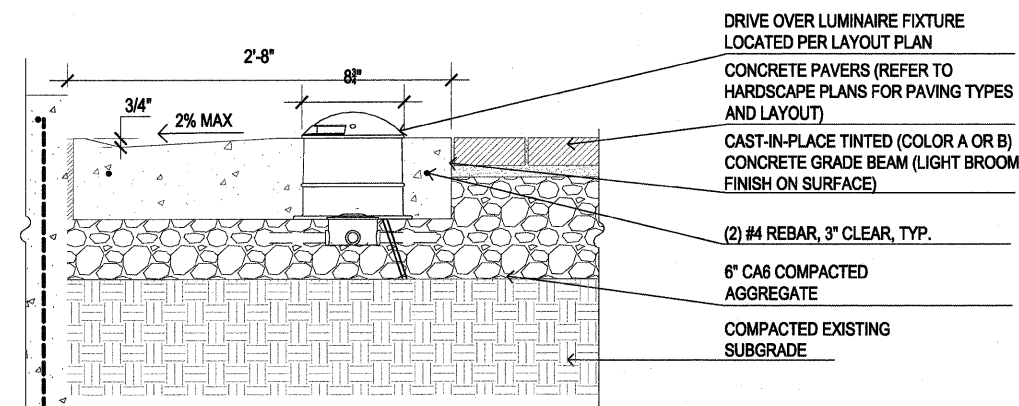

G CONCRETE BANDING WITH LUMINAIRE
SCALE: 1-1/2" = 1'-0"

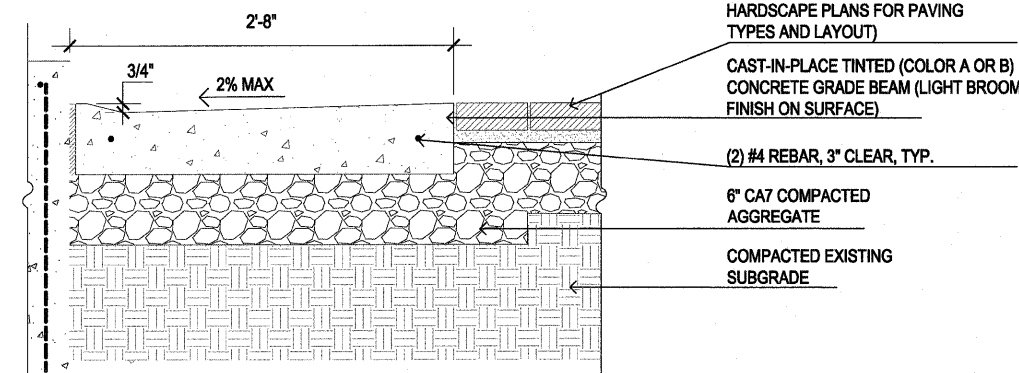


H CONCRETE BANDING AT WALL
SCALE: 1-1/2" = 1'-0"

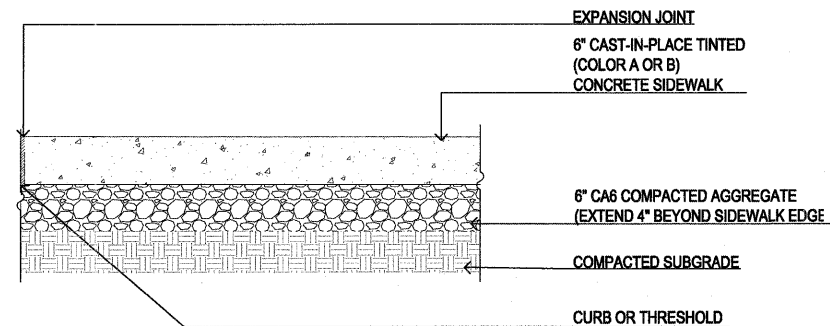


A CONCRETE WALK
SCALE: 1" = 1'-0"

PERVIOUS CONCRETE PAVER (TYPE 3) WILL BE PAID FOR AT THE CONTRACT UNIT PRICE PER SQUARE FOOT FOR INTERLOCKING CONCRETE PAVERS. SEE SPECIAL PROVISIONS FOR ADDITIONAL INFORMATION.


HEXAGONAL PAVERS (TYPE 1) AND CONCRETE PAVERS (TYPE 2) WILL BE PAID FOR AT THE CONTRACT UNIT PRICE PER SQUARE FOOT FOR UNIT PAVERS. SEE SPECIAL PROVISIONS FOR ADDITIONAL INFORMATION.

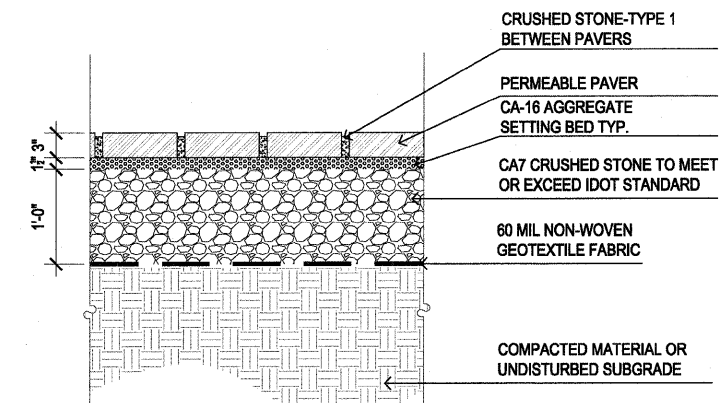


B PERVIOUS CONCRETE PAVERS - TYPE 3
SCALE: 1" = 1'-0"

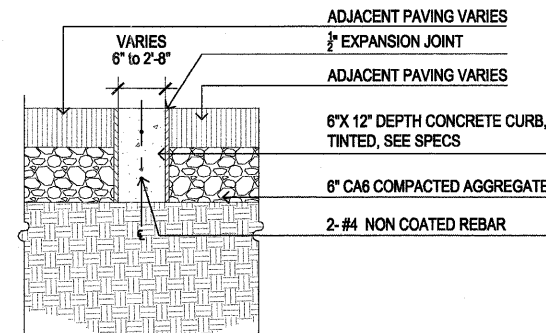


E CONCRETE BANDING
SCALE: 1" = 1'-0"

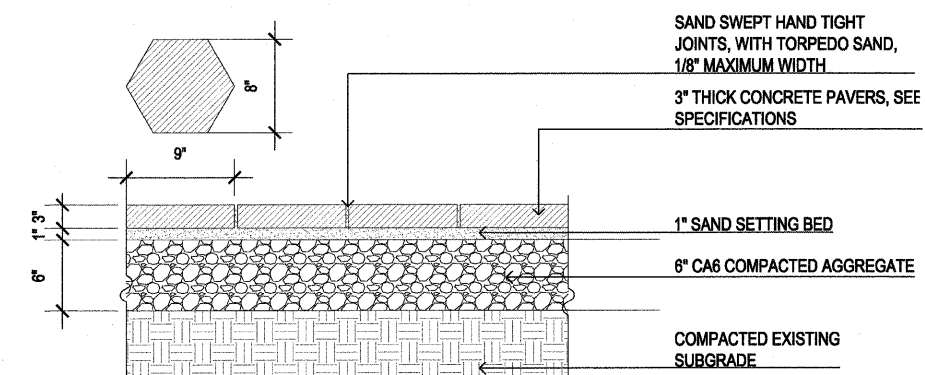

C HEXAGONAL PAVERS - TYPE 1
SCALE: 1 1/2" = 1'-0"

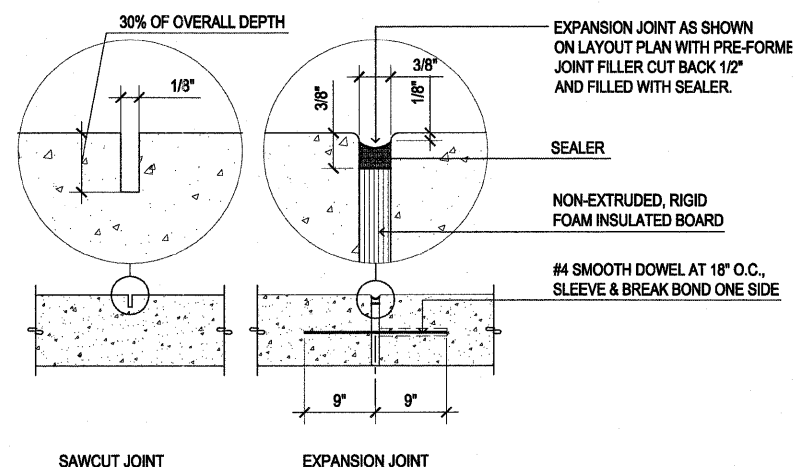

F CONCRETE JOINTS
SCALE: 1" = 1'-0"

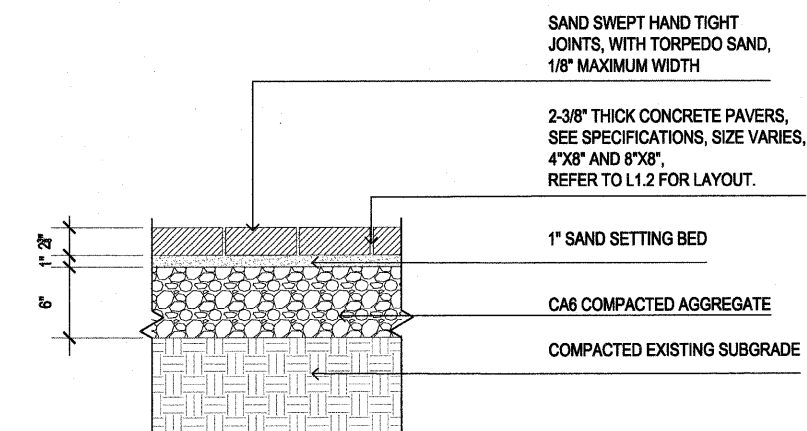

D CONCRETE PAVERS - TYPE 2
SCALE: 1" = 1'-0"

FILE NAME =
PLOT DATE =

DESIGNED	— P.L.S.	REVISED	— 04-01-11
DRAWN	— R.N.R.	REVISED	— 04-22-11
CHECKED	— J.M.B.	REVISED	—
DATE	— 3-11	REVISED	—

STATE OF ILLINOIS
DEPARTMENT OF TRANSPORTATION

L3.0 - HARDSCAPE DETAILS

SCALE : SHEET NO. 27 OF 40 SHEETS STA. TO STA.

F.A.U. RTE.	SECTION	COUNTY	TOTAL SHEETS	SHEET NO.
---	10-00243-02-LS	MCLEAN	40	27
FED. ROAD DIST. NO. -- ILLINOIS FED. AID PROJECT			CONTRACT NO. 91461	