
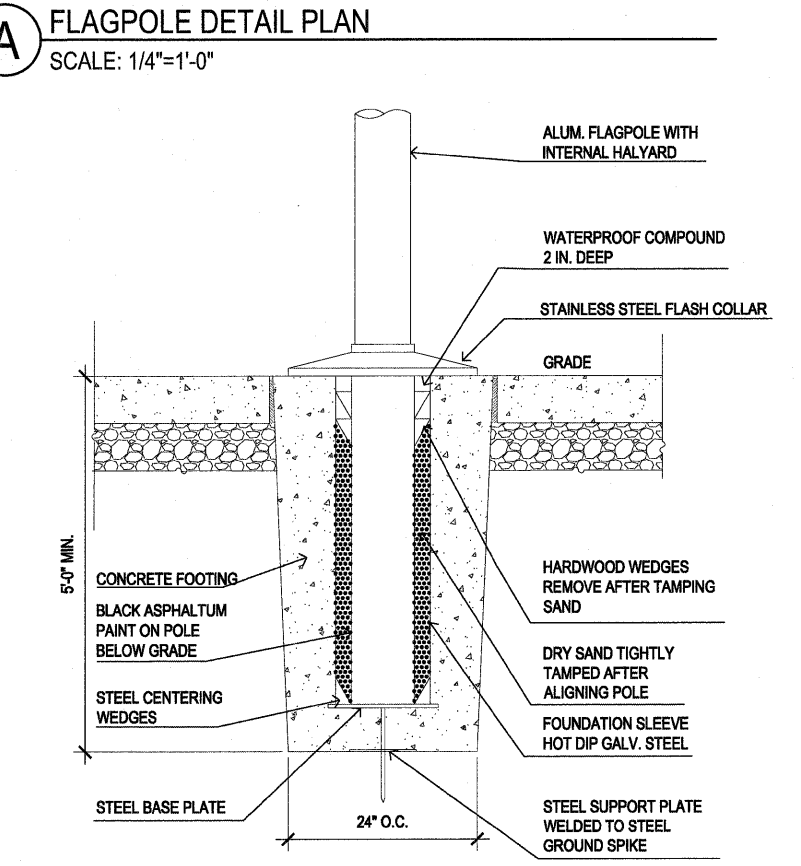
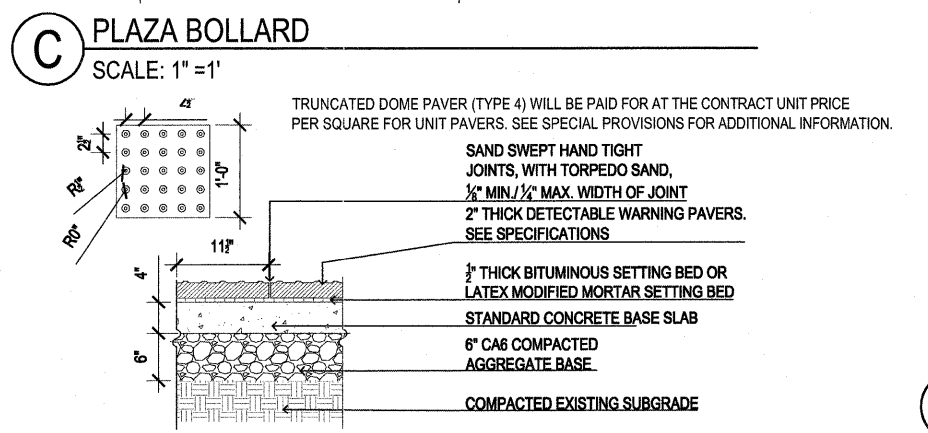
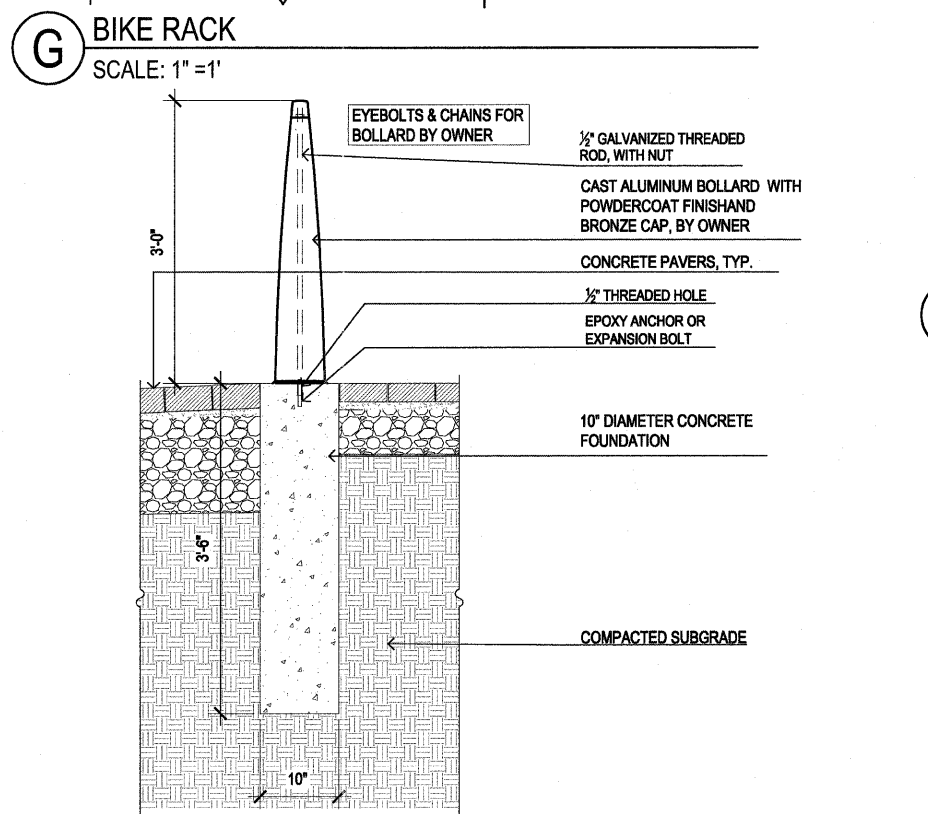


E LIGHT POLE FOOTING AT CONCRETE WALL
SCALE: 1" = 1'-0"

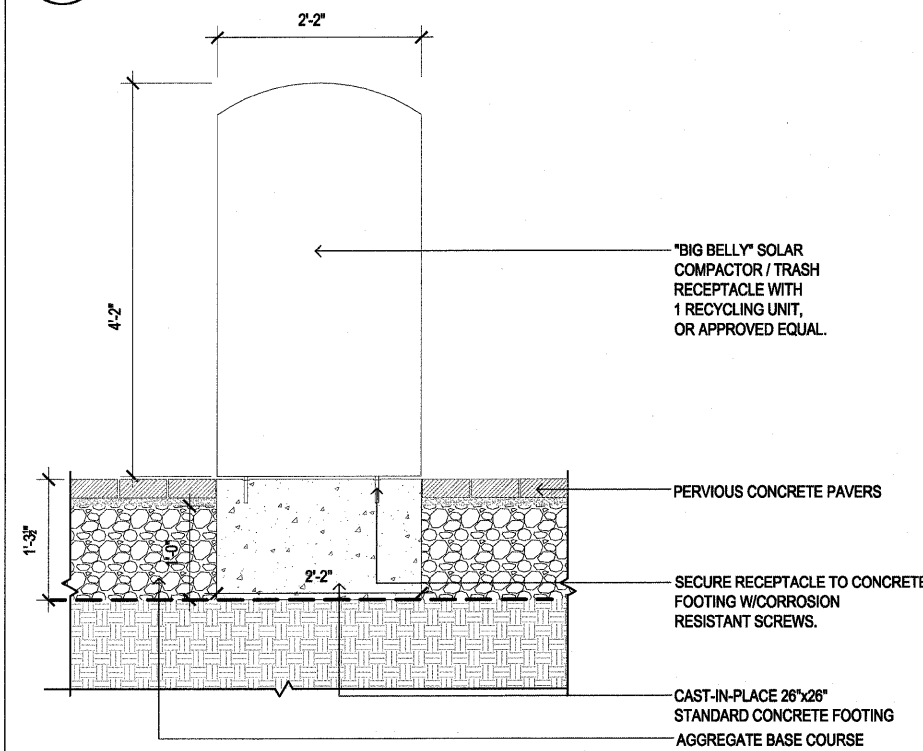

F TRASH RECEPTACLE
SCALE: 1" = 1'-0"

D TRUNCATED DOME PAVER - TYPE 4
SCALE: 1" = 1'-0"

FILE NAME =	DESIGNED — P.L.S.	REVISED — 04-01-11	STATE OF ILLINOIS DEPARTMENT OF TRANSPORTATION		L3.3 — HARDSCAPE DETAILS		F.A.U. R.T.E.	SECTION	COUNTY	TOTAL SHEETS	SHEET NO.
PLOT DATE =	DRAWN — R.N.R.	REVISED — 04-22-11						10-00243-02-LS	MCLEAN	40	30
	CHECKED — J.M.B.	REVISED —								CONTRACT NO. 91461	
	DATE — 3-11	REVISED —								FED. ROAD DIST. NO. — ILLINOIS FED. AID PROJECT	