


A NORTH-SOUTH SECTION ELEVATION OF PLAZA
SCALE: 3/16"=1'-0"

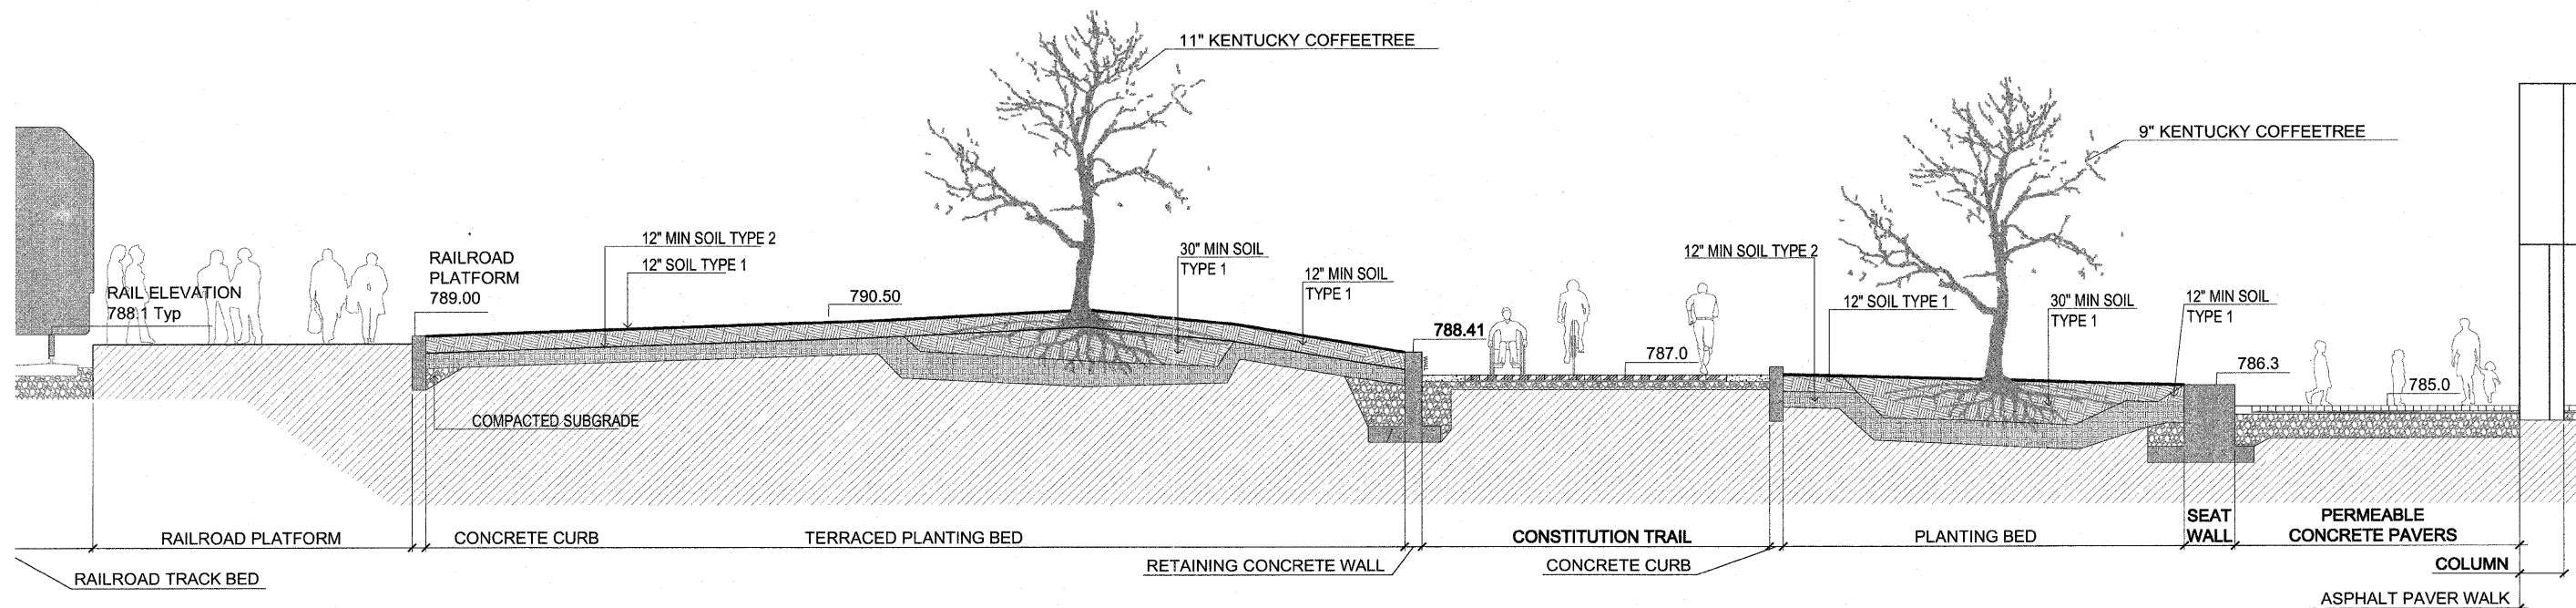

B EAST-WEST SECTION ELEVATION OF PLAZA
SCALE: 3/16"=1'-0"

FILE NAME =	DESIGNED — P.L.S.	REVISED — 04-01-11	STATE OF ILLINOIS DEPARTMENT OF TRANSPORTATION		L4.2 — LANDSCAPE SECTIONS		F.A.U. RTE.	SECTION	COUNTY	TOTAL SHEETS	SHEET NO.
PLOT DATE =	DRAWN — R.N.R.	REVISED — 04-22-11					10-00243-02-LS	MCLEAN	40	35	
	CHECKED — J.M.B.	REVISED —			SCALE 3/16"=1'-0" SHEET NO. 35 OF 40 SHEETS		FED. ROAD DIST. NO. ... ILLINOIS FED. AID PROJECT		CONTRACT NO. 91461		
	DATE — 3-11	REVISED —			TOWN OF NORMAL SECTION NO. 10-00243-02-LS McLEAN COUNTY				NO240094		