
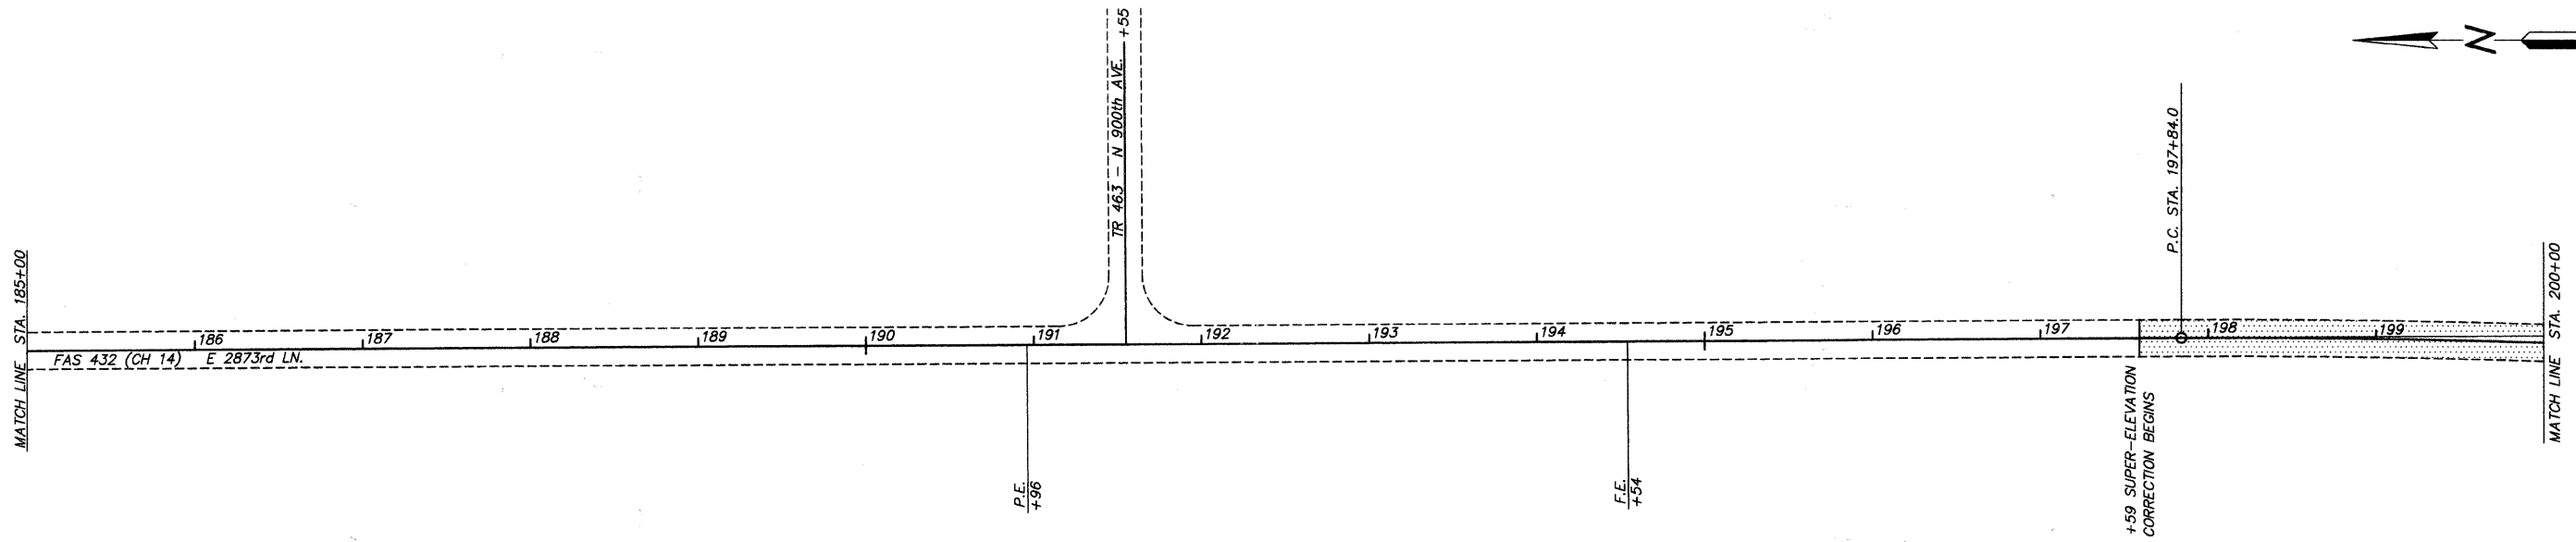


COUNTY	ROUTE	SECTION	TOTAL SHEETS	SHEET NO.
ADAMS	FAS 432	11-00206-01-RS	11	6

STATION 185+00 TO STATION 215+00

PROJECT NO. RS-0432(125)

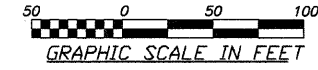

**CURVE DATA**

$\Delta$  517'  
 D 1"  
 T 264.4'  
 L 528.33'  
 E 6.1'  
 R 5,729.58'  
 PI 200+48.4  
 PC 197+84.0  
 PT 203+12.33'  
 SE 0.025  
 SE ATTAINED  
 197+59 to 198+09  
 202+87.3 to 203+37.3

**CURVE DATA**

$\Delta$  8'09"  
 D 1"  
 T 408.20'  
 L 815.00'  
 E 14.50'  
 R 5,729.58'  
 PI 210+79.95  
 PC 206+71.75  
 PT 214+86.75  
 SE 0.025  
 SE ATTAINED  
 206+46 to 206+96  
 214+62 to 215+12

