


DATE \_\_\_\_\_  
 BY \_\_\_\_\_  
 SURVEYED \_\_\_\_\_  
 PLOTTED \_\_\_\_\_  
 NOTE BOOK \_\_\_\_\_  
 AREAS CHECKED \_\_\_\_\_  
 NO. \_\_\_\_\_

DATE \_\_\_\_\_  
 BY \_\_\_\_\_  
 SURVEYED \_\_\_\_\_  
 PLOTTED \_\_\_\_\_  
 NOTE BOOK \_\_\_\_\_  
 AREAS CHECKED \_\_\_\_\_  
 NO. \_\_\_\_\_

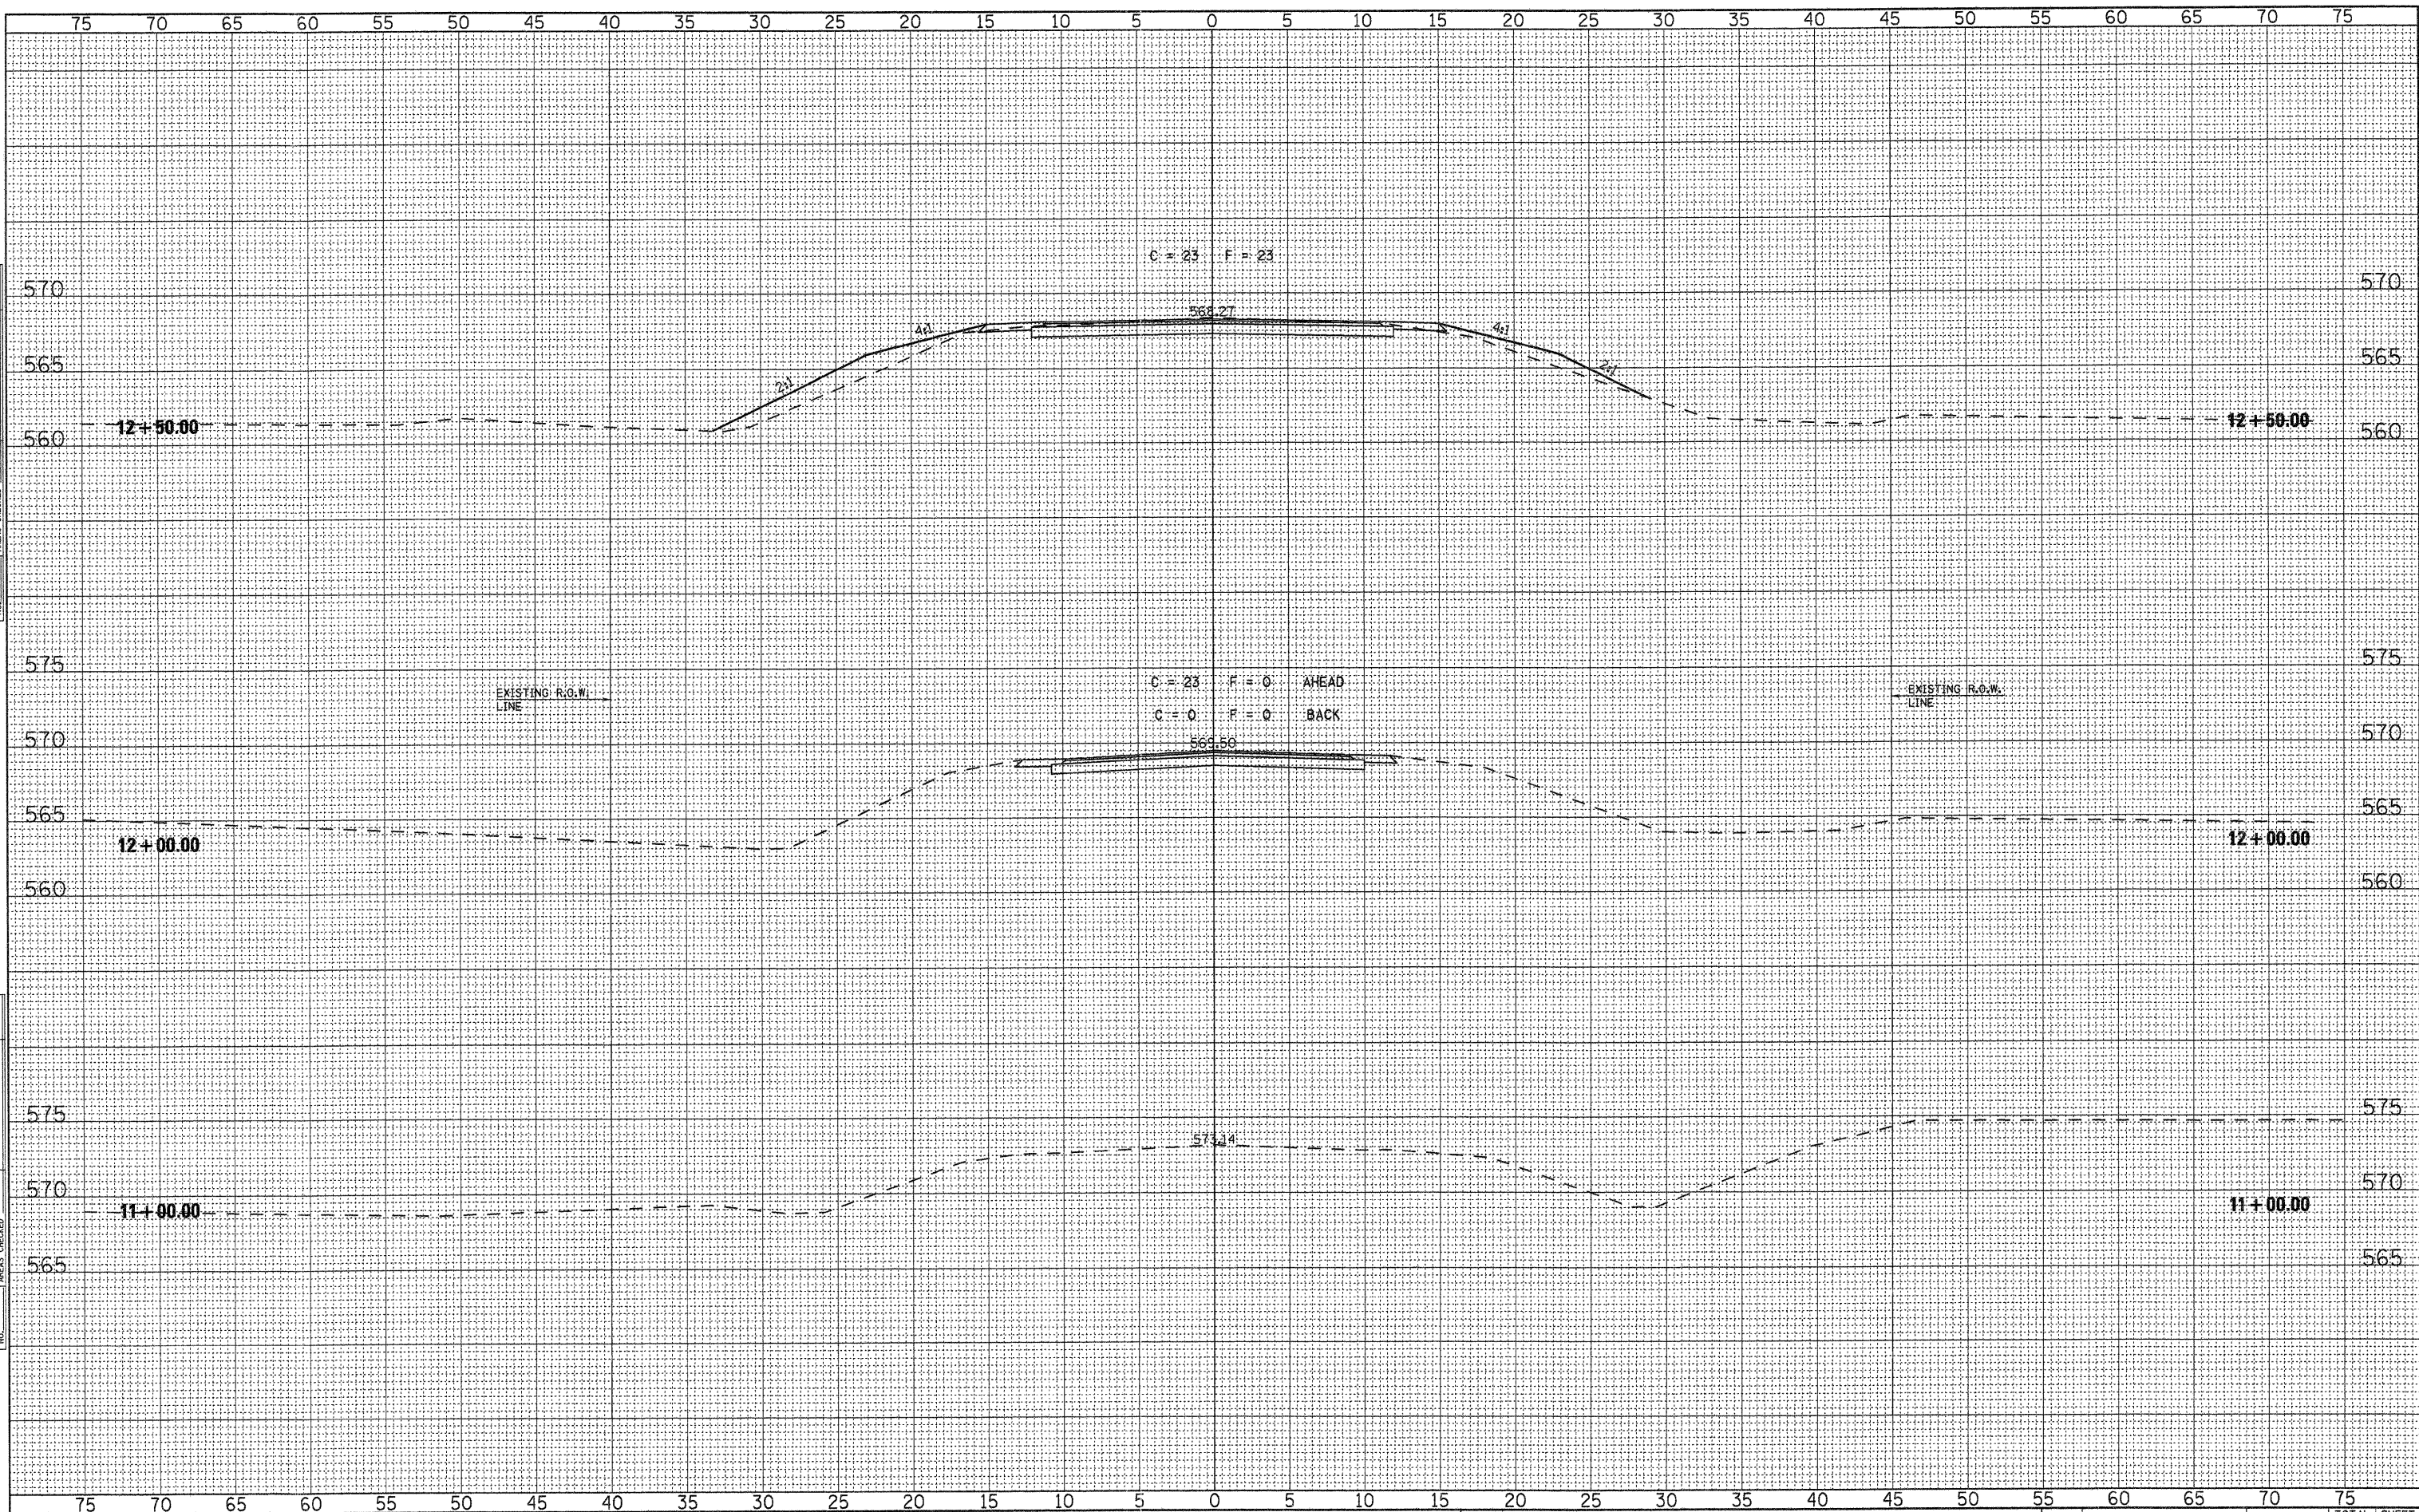


FILE NAME = 10-273.XS-SHEETS.DGN  
 PLOTTED BY = S.A.P.  
 CHECKED BY = G.J.C.  
 DATE = 06/09/10

DESIGNED - G.J.C.  
 DRAWN - S.A.P.  
 CHECKED - G.J.C.  
 DATE - 04/19/11

REVISED -  
 REVISED -  
 REVISED -  
 REVISED -

4440 ASH GROVE  
 SPRINGFIELD, IL. 62711  
 (217) 793-8600  
 www.fehr-graham.com

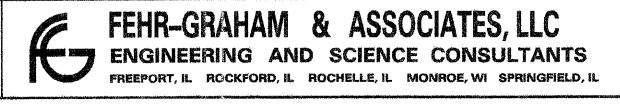

ROADWAY CROSS SECTIONS - C.H. 48  
 SCALE: SHEET NO. OF SHEETS STA. 11+00.00 TO STA. 12+50.00

| C.H.              | SECTION        | COUNTY   | TOTAL SHEETS | SHEET NO. |
|-------------------|----------------|----------|--------------|-----------|
| 48                | 08-00095-00-BR | SANGAMON | 18           | 14        |
| CONTRACT NO. 9353 |                |          | ILLINOIS     |           |