


T.R.	SECTION	COUNTY	TOTAL SHEETS	SHEET NO.
122	09-05109-00-BR	EDWARDS	13	3
FED. ROAD DIST. NO. 7 ILLINOIS		DRAINAGE DITCH		
PROJECT • BR05-0470340		CONTRACT • 95652		
LEC JOB # H0100505D				

323 W. 3RD. ST.  
P.O. BOX 160  
MT. CARMEL, IL  
62863  
PHONE: (618)-262-8651  
FAX: (618)-263-3327

405 W. STATE ST.  
SUITE 1  
PRINCETON, IN  
47670  
PHONE: (812)-386-7611  
FAX: (812)-385-2812








PROFESSIONAL DESIGN FIRM  
LAND SURVEY & PROFESSIONAL ENGINEERING CORPORATION  
184-000887  
(62-032435)(35-002769)

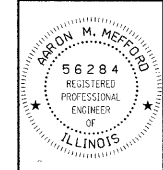

AARON M. MEFFORD  
NAME  
SIGNATURE  
DATE  
11-30-11  
EXPIRES

DRAINAGE DITCH  
TOWNSHIP ROUTE 122  
EDWARDS COUNTY, ILLINOIS

SHEET TITLE:  
CROSS-SECTIONS  
SCALE: 1" = 5'  
BY: AMM  
DATE: 4/3/11  
REV:  
3 OF 13 SHEETS  
SHEET NO. 3

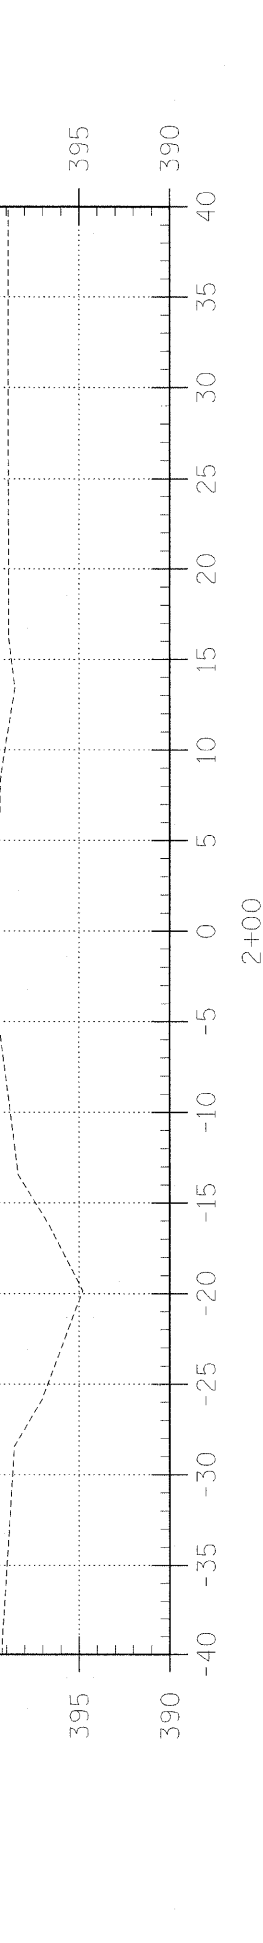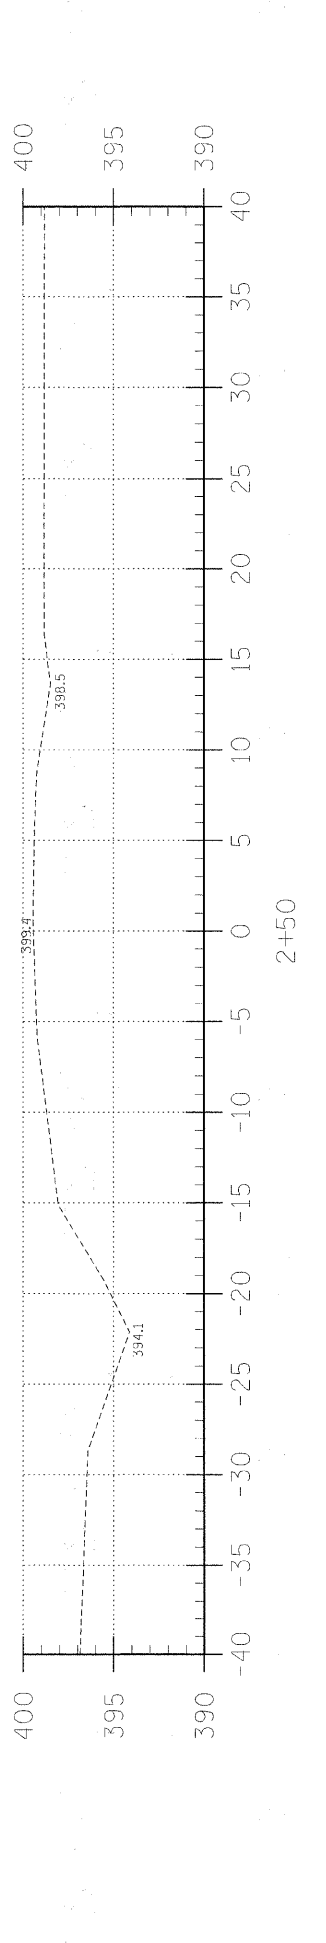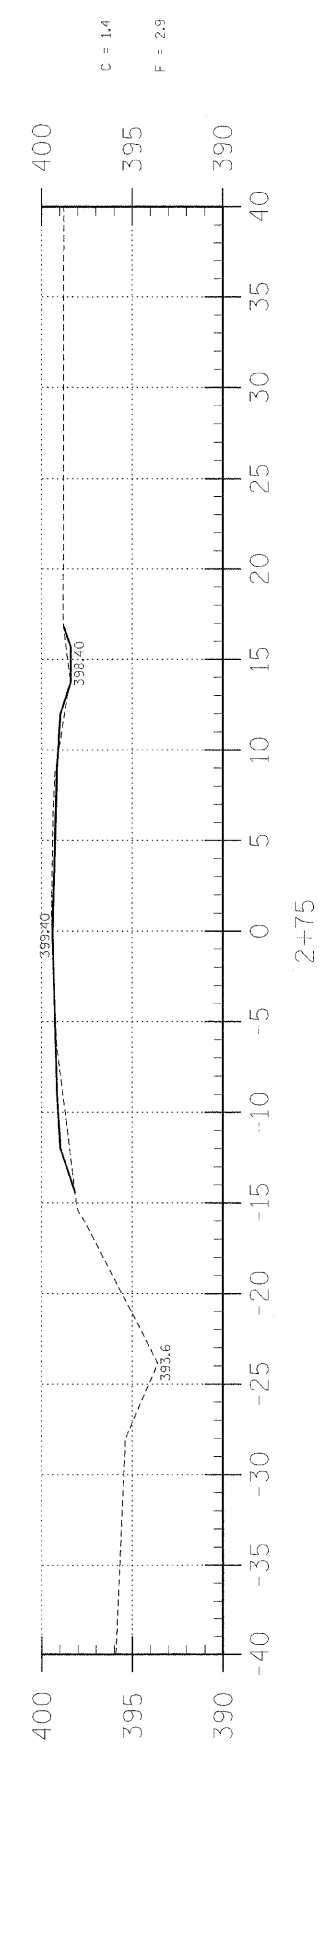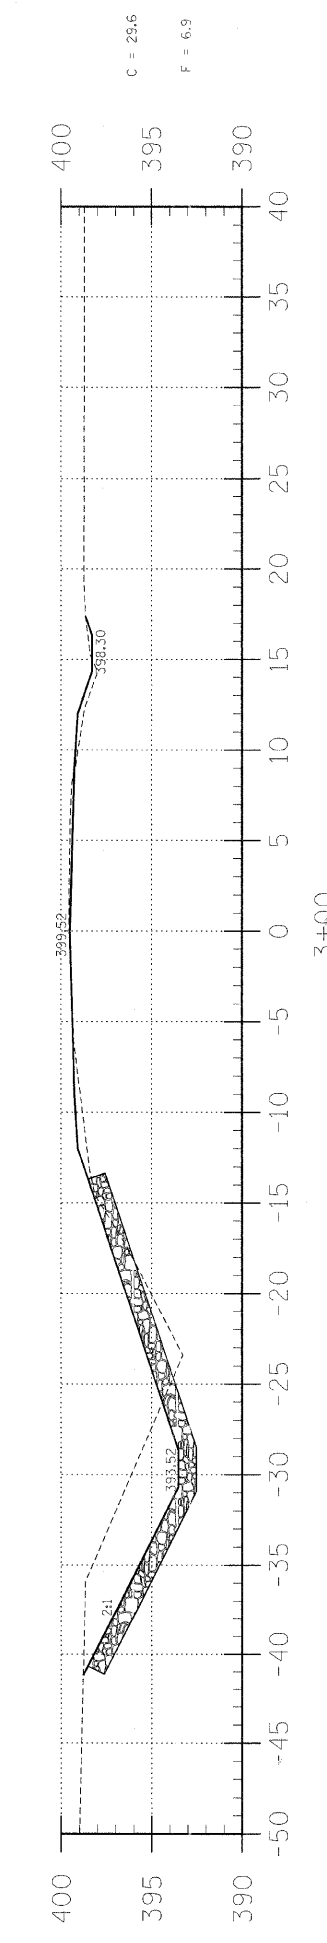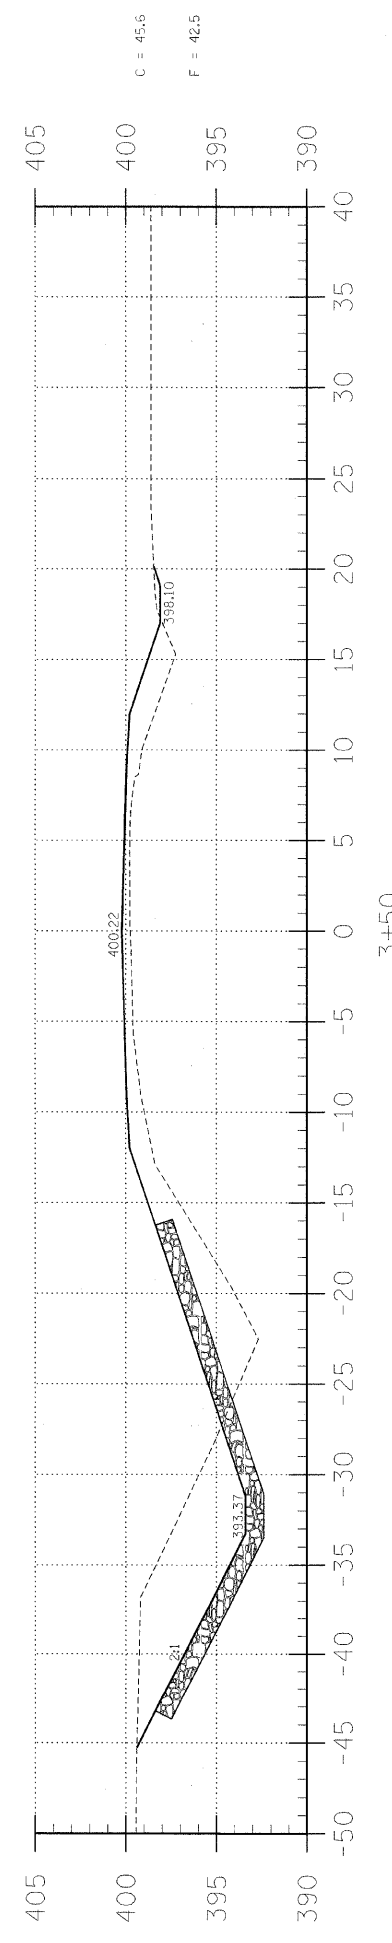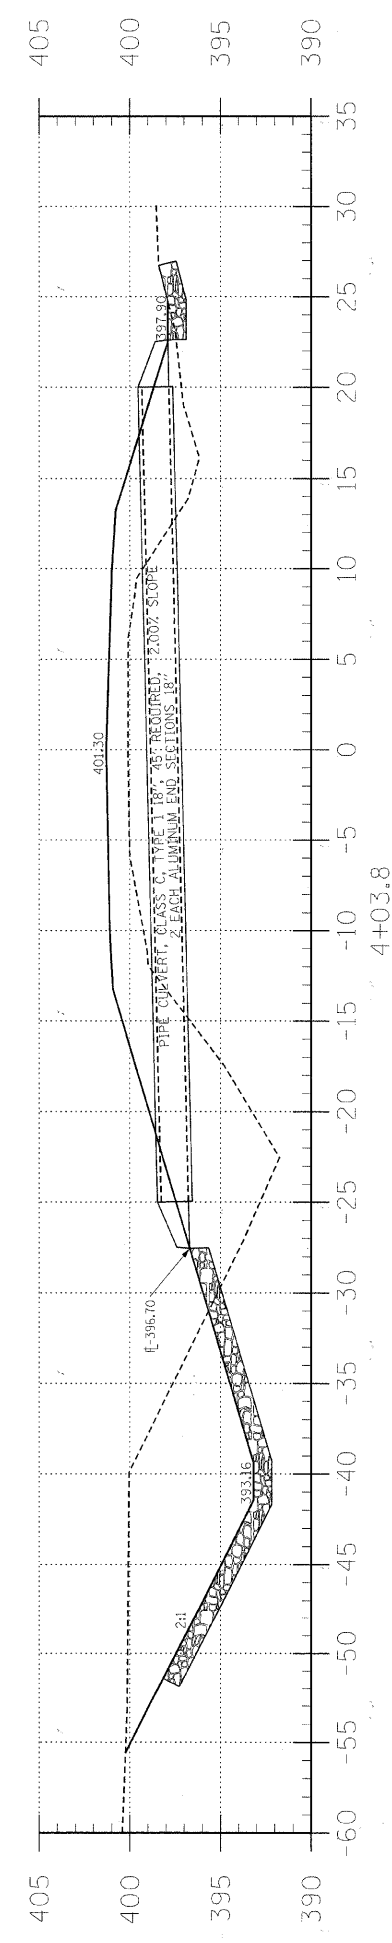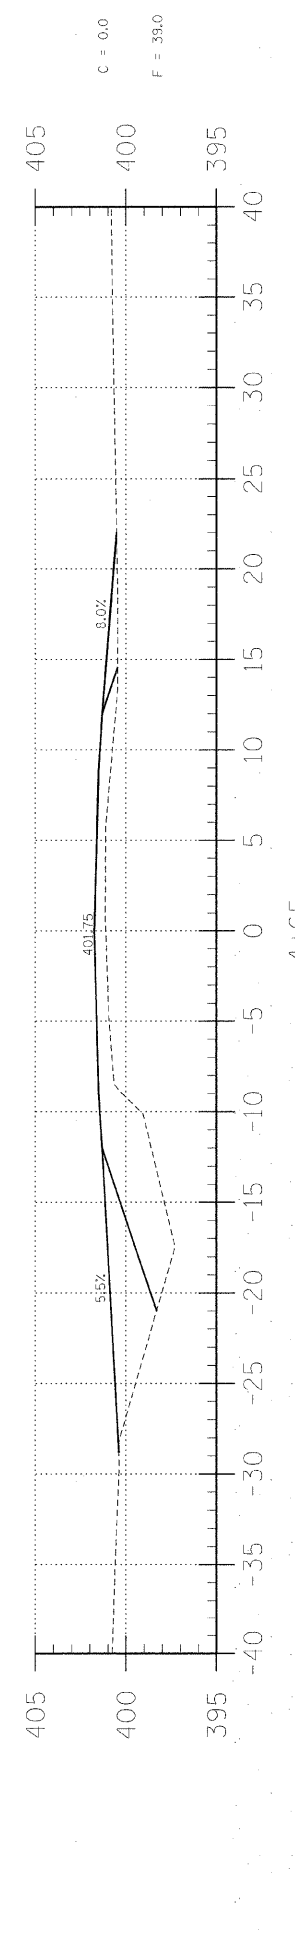

EARTHWORK SCHEDULE

LOCATION	EARTH EXCAVATION		CHANNEL EXCAVATION		ESTIMATED UNSUITABLE MATERIAL		SUITABLE MATERIAL ADJUSTED FOR SHRINKAGE		EMBANKMENT		EARTHWORK BALANCE WASTE (+) OR SHORTAGE (-)	
	CUBIC YARD	CUBIC YARD	CUBIC YARD	CUBIC YARD	CUBIC YARD	CUBIC YARD	CUBIC YARD	CUBIC YARD	CUBIC YARD	CUBIC YARD	CUBIC YARD	CUBIC YARD
STA 0+00 TO 4+71.8	260.2	0.0	0.0	0.0	0.0	195.2	195.2	417.6	-222.4			
STA 4+71.8 TO 5+28.2	0.0	203.0	0.0	101.5	101.5	76.1	76.1	0.0	76.1			
STA 5+28.2 TO 10+00	6.1	0.0	0.0	0.0	0.0	4.6	4.6	216.1	-211.5			
4 FIELD ENTRANCE	0.0	0.0	0.0	0.0	0.0	0.0	0.0	48.8	-48.8			
TOTAL	266.3	203.0	101.5	275.9	682.5	-406.6						