




STA. 4+58.5 FE LT

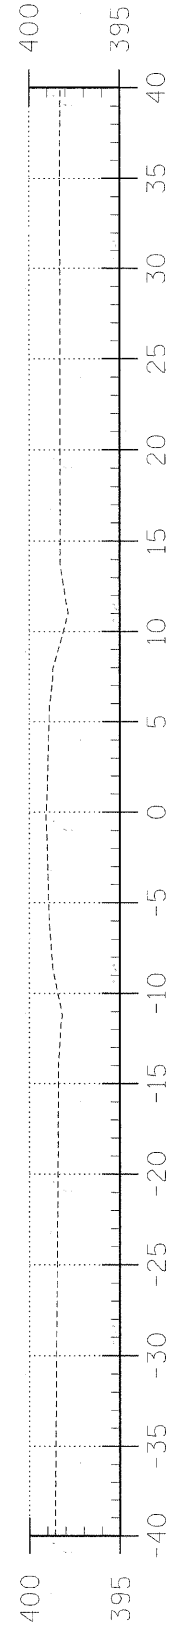


8+00

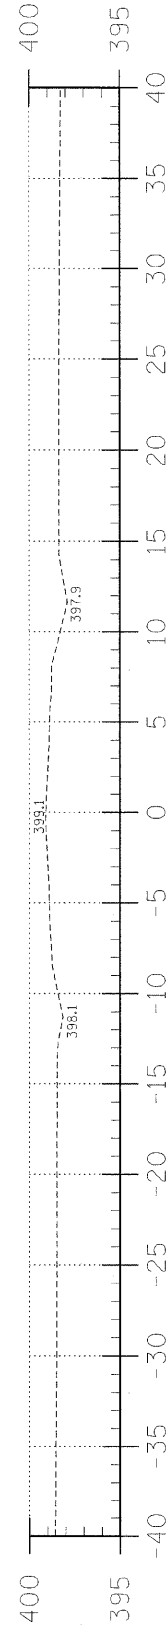


7+50

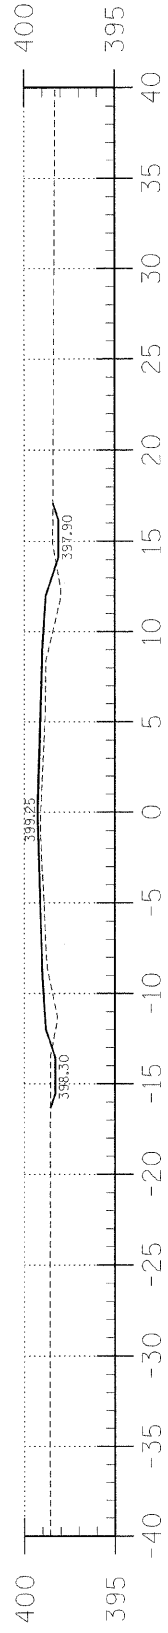


7+00

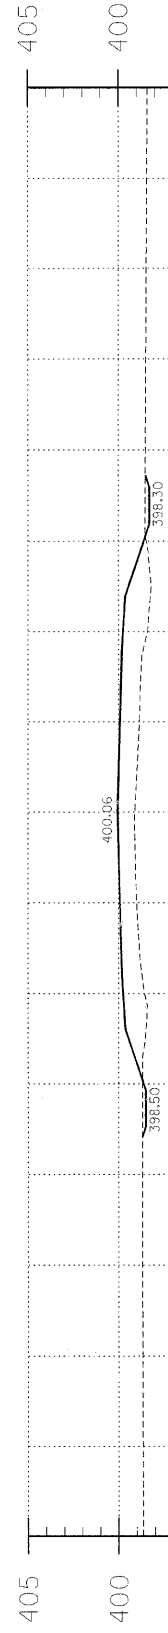


6+50

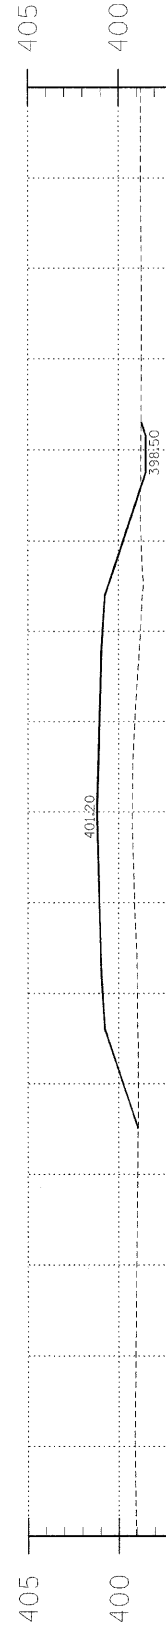

6+00

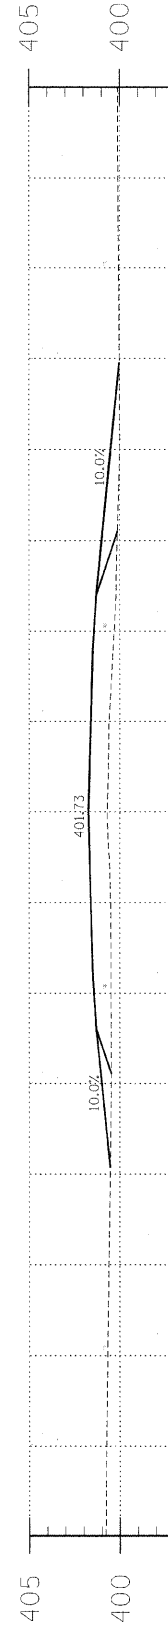

5+50

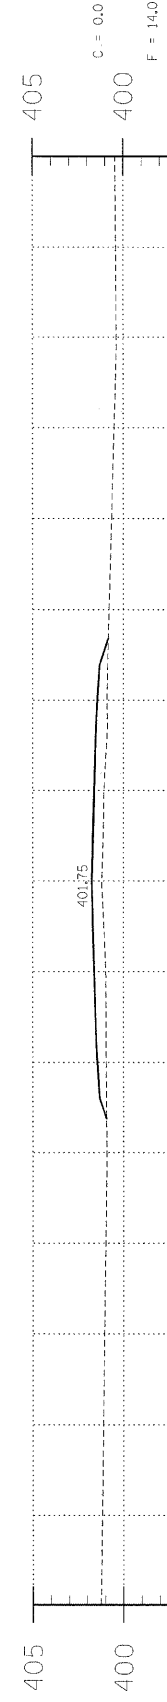

5+35

C = 1.5
F = 8.4

C = 1.1
F = 29.5

C = 0.7
F = 58.5

C = 0.0
F = 28.0

C = 0.0
F = 14.0

T.R.	SECTION	COUNTY	TOTAL SHEETS	SHEET NO.
122	09-05109-00-BR	EDWARDS	13	4
FED. ROAD DIST. NO. 7	ILLINOIS	DRAINAGE DITCH		
PROJECT = BR05-047034	CONTRACT = 95652			


LEC JOB # H101.005ED
PHONE: (618)-262-8651
FAX: (618)-263-3327

323 W. 3RD ST.
P.O. BOX 160
MT. CARMEL, IL
62863
PHONE: (812)-386-7611
FAX: (812)-385-2812

405 W. STATE ST.
SUITE 1
PRINCETON, IN
47670
PHONE: (812)-386-7611
FAX: (812)-385-2812



PROFESSIONAL DESIGN FIRM
LAND SURVEY & PROFESSIONAL ENGINEERING CORPORATION
184-000887
(62-032435)(35-002769)

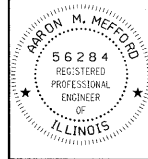

AARON M. MEFFORD
NAME
SIGNATURE
DATE
11-30-11
EXPIRES

DRAINAGE DITCH
TOWNSHIP ROUTE 122
EDWARDS COUNTY, ILLINOIS

SHEET TITLE:

CROSS-SECTIONS

SCALE: 1" = 5'
BY: AMM
DATE: 4/11
REV:

4 OF 13 SHEETS

SHEET NO. 4