


FINAL SURVEY	DATE
SURVEYED	BY
NOTE BOOK	
TEMPLATE	
AREAS	
CHECKED	
NO.	

ORIGINAL SURVEY	DATE
SURVEYED	BY
NOTE BOOK	
TEMPLATE	
AREAS	
CHECKED	
NO.	

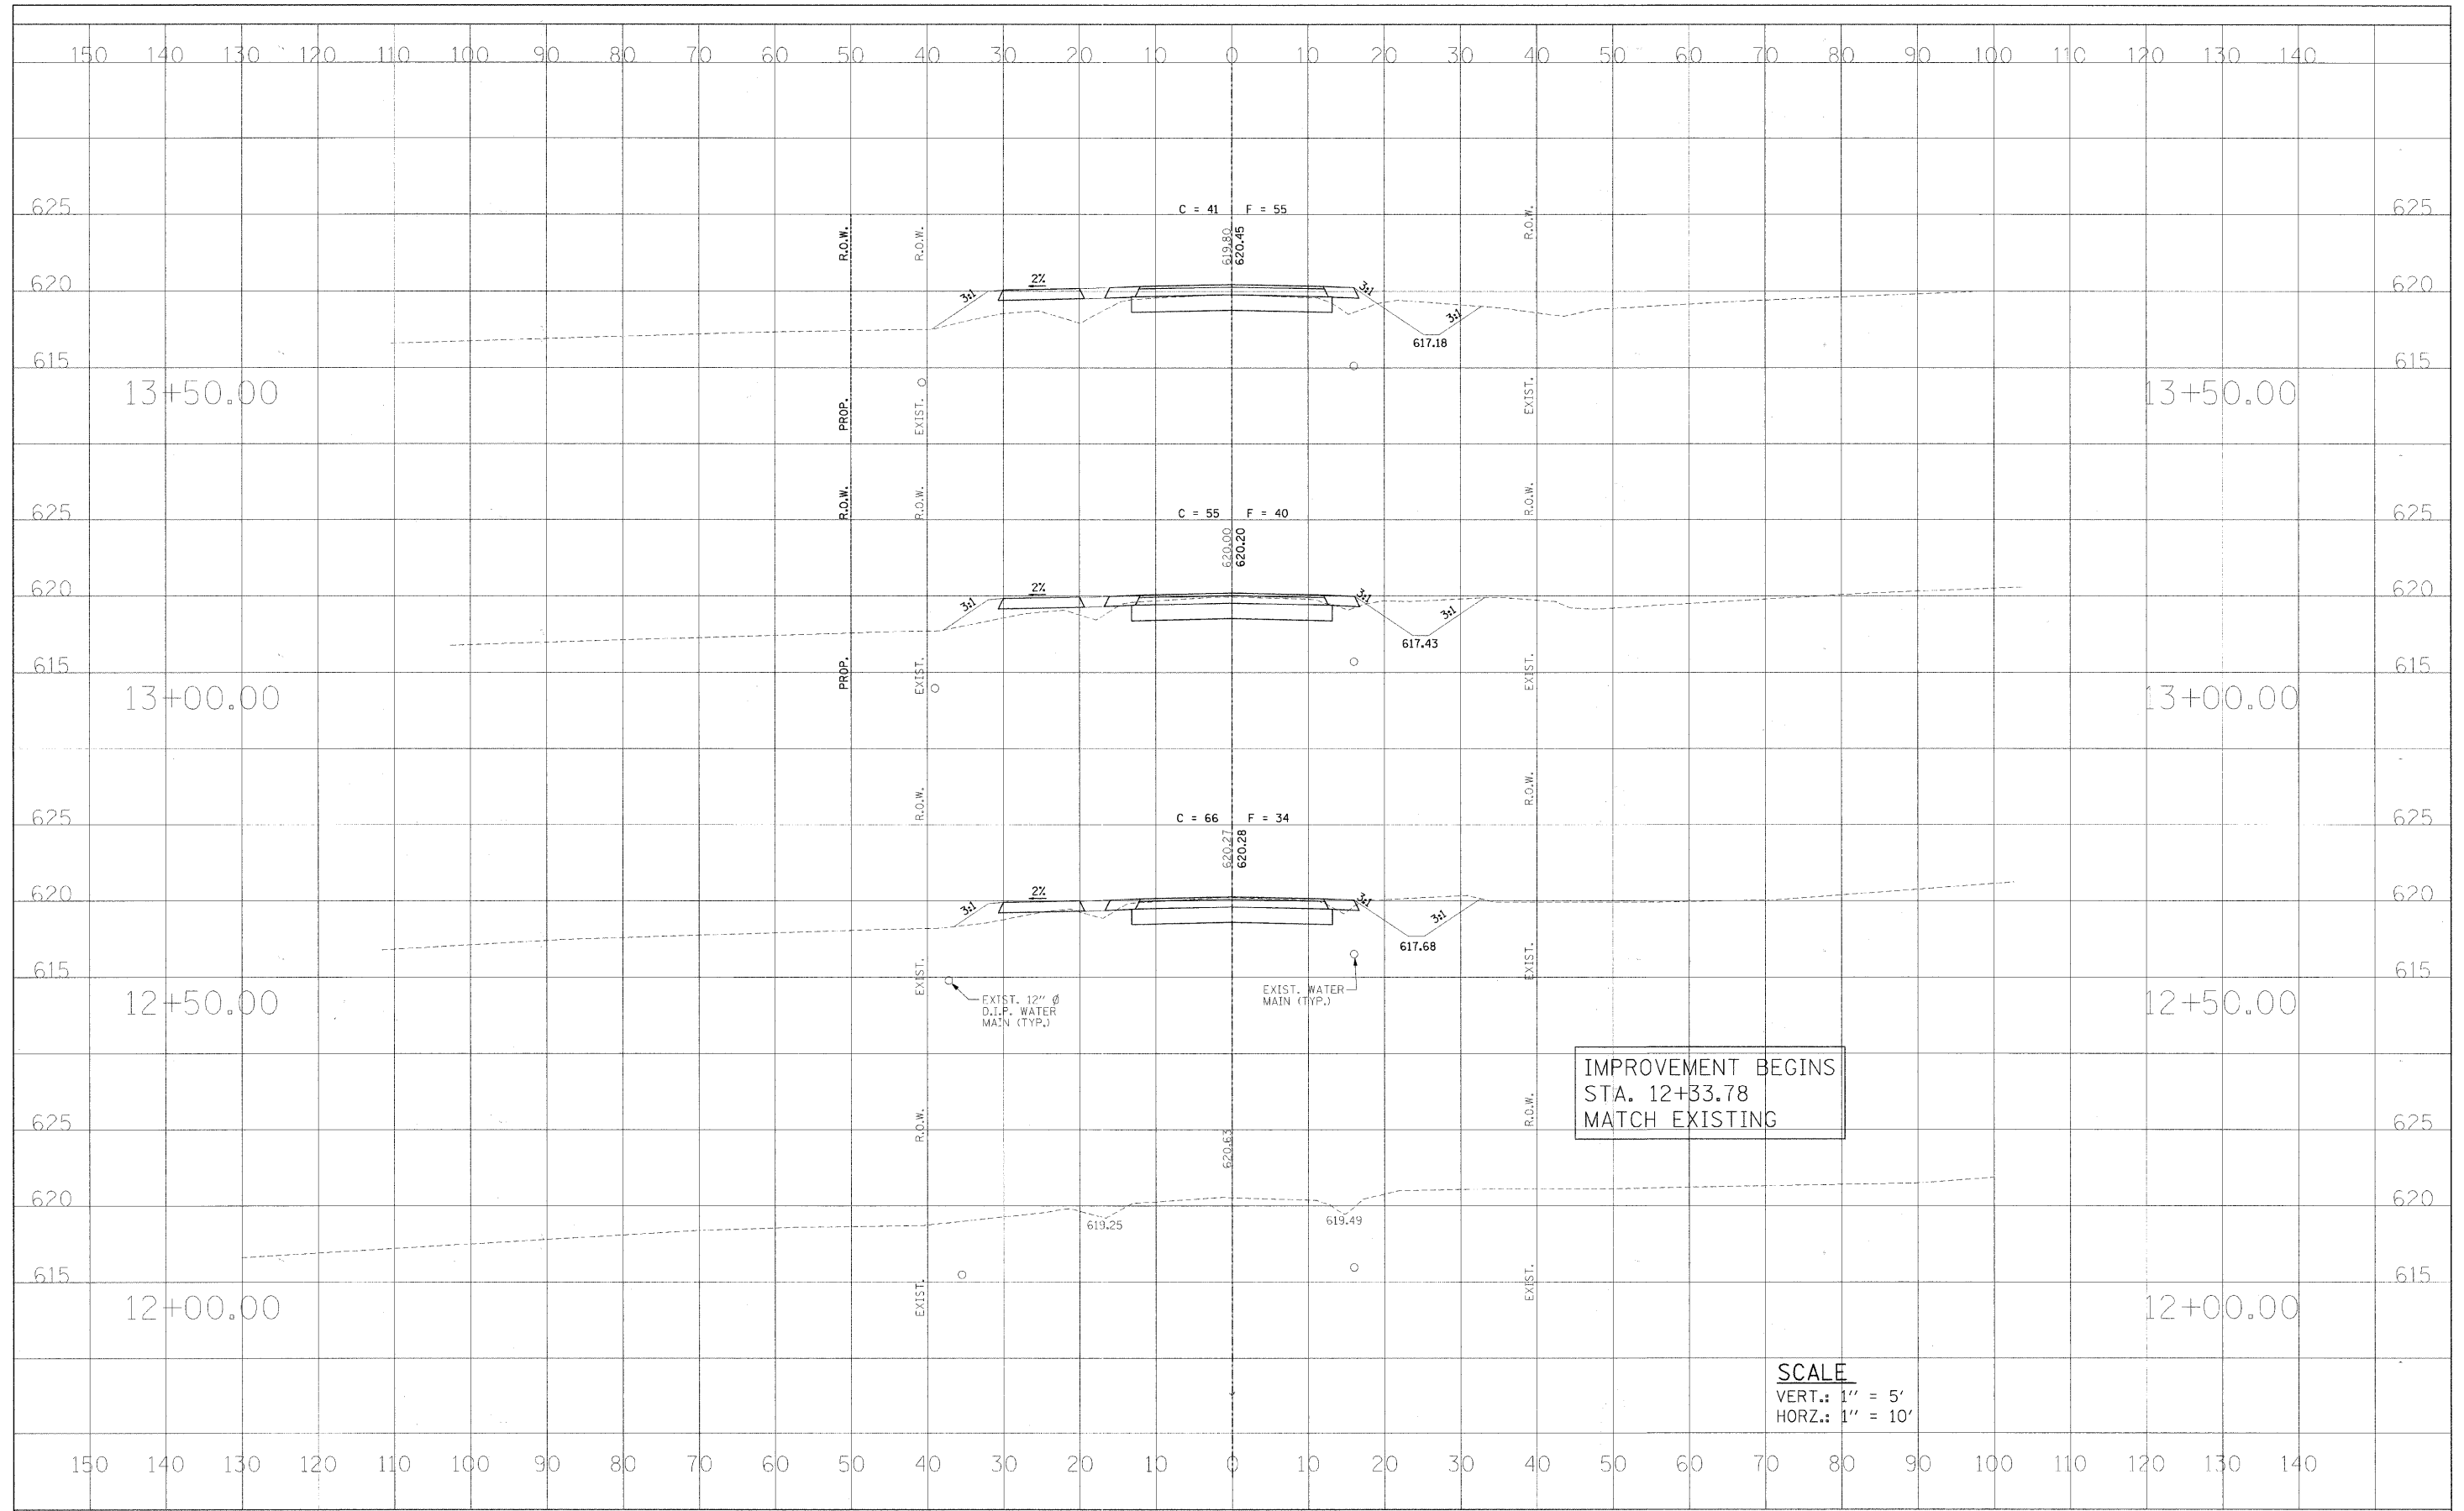

IMPROVEMENT BEGINS
STA. 12+33.78
MATCH EXISTING

SCALE
VERT.: 1" = 5'
HORZ.: 1" = 10'

FILE NAME =	USER NAME = #USER#	DESIGNED - DCS	REVISED -	STATE OF ILLINOIS DEPARTMENT OF TRANSPORTATION	CROSS SECTIONS	RTE.	SECTION	COUNTY	TOTAL SHEETS	SHEET NO.	
#FILE#	PLOT SCALE = #SCALE#	DRAWN - BKN	REVISED -			C.H. 7	05-00204-00-BR	MACON	21	5	
	PLOT DATE = #DATE#	CHECKED - KWB	REVISED -			CONTRACT NO. 95658					
		DATE -	REVISED -			FED. ROAD DIST. NO. [ILLINOIS] FED. AID PROJECT:					