


FINAL	DATE
SURVEY	BY
NOTE BOOK	
TEMPLATE	
AREAS	
AREAS CHECKED	
NO.	

ORIGINAL	DATE
SURVEY	BY
NOTE BOOK	
TEMPLATE	
AREAS	
AREAS CHECKED	
NO.	

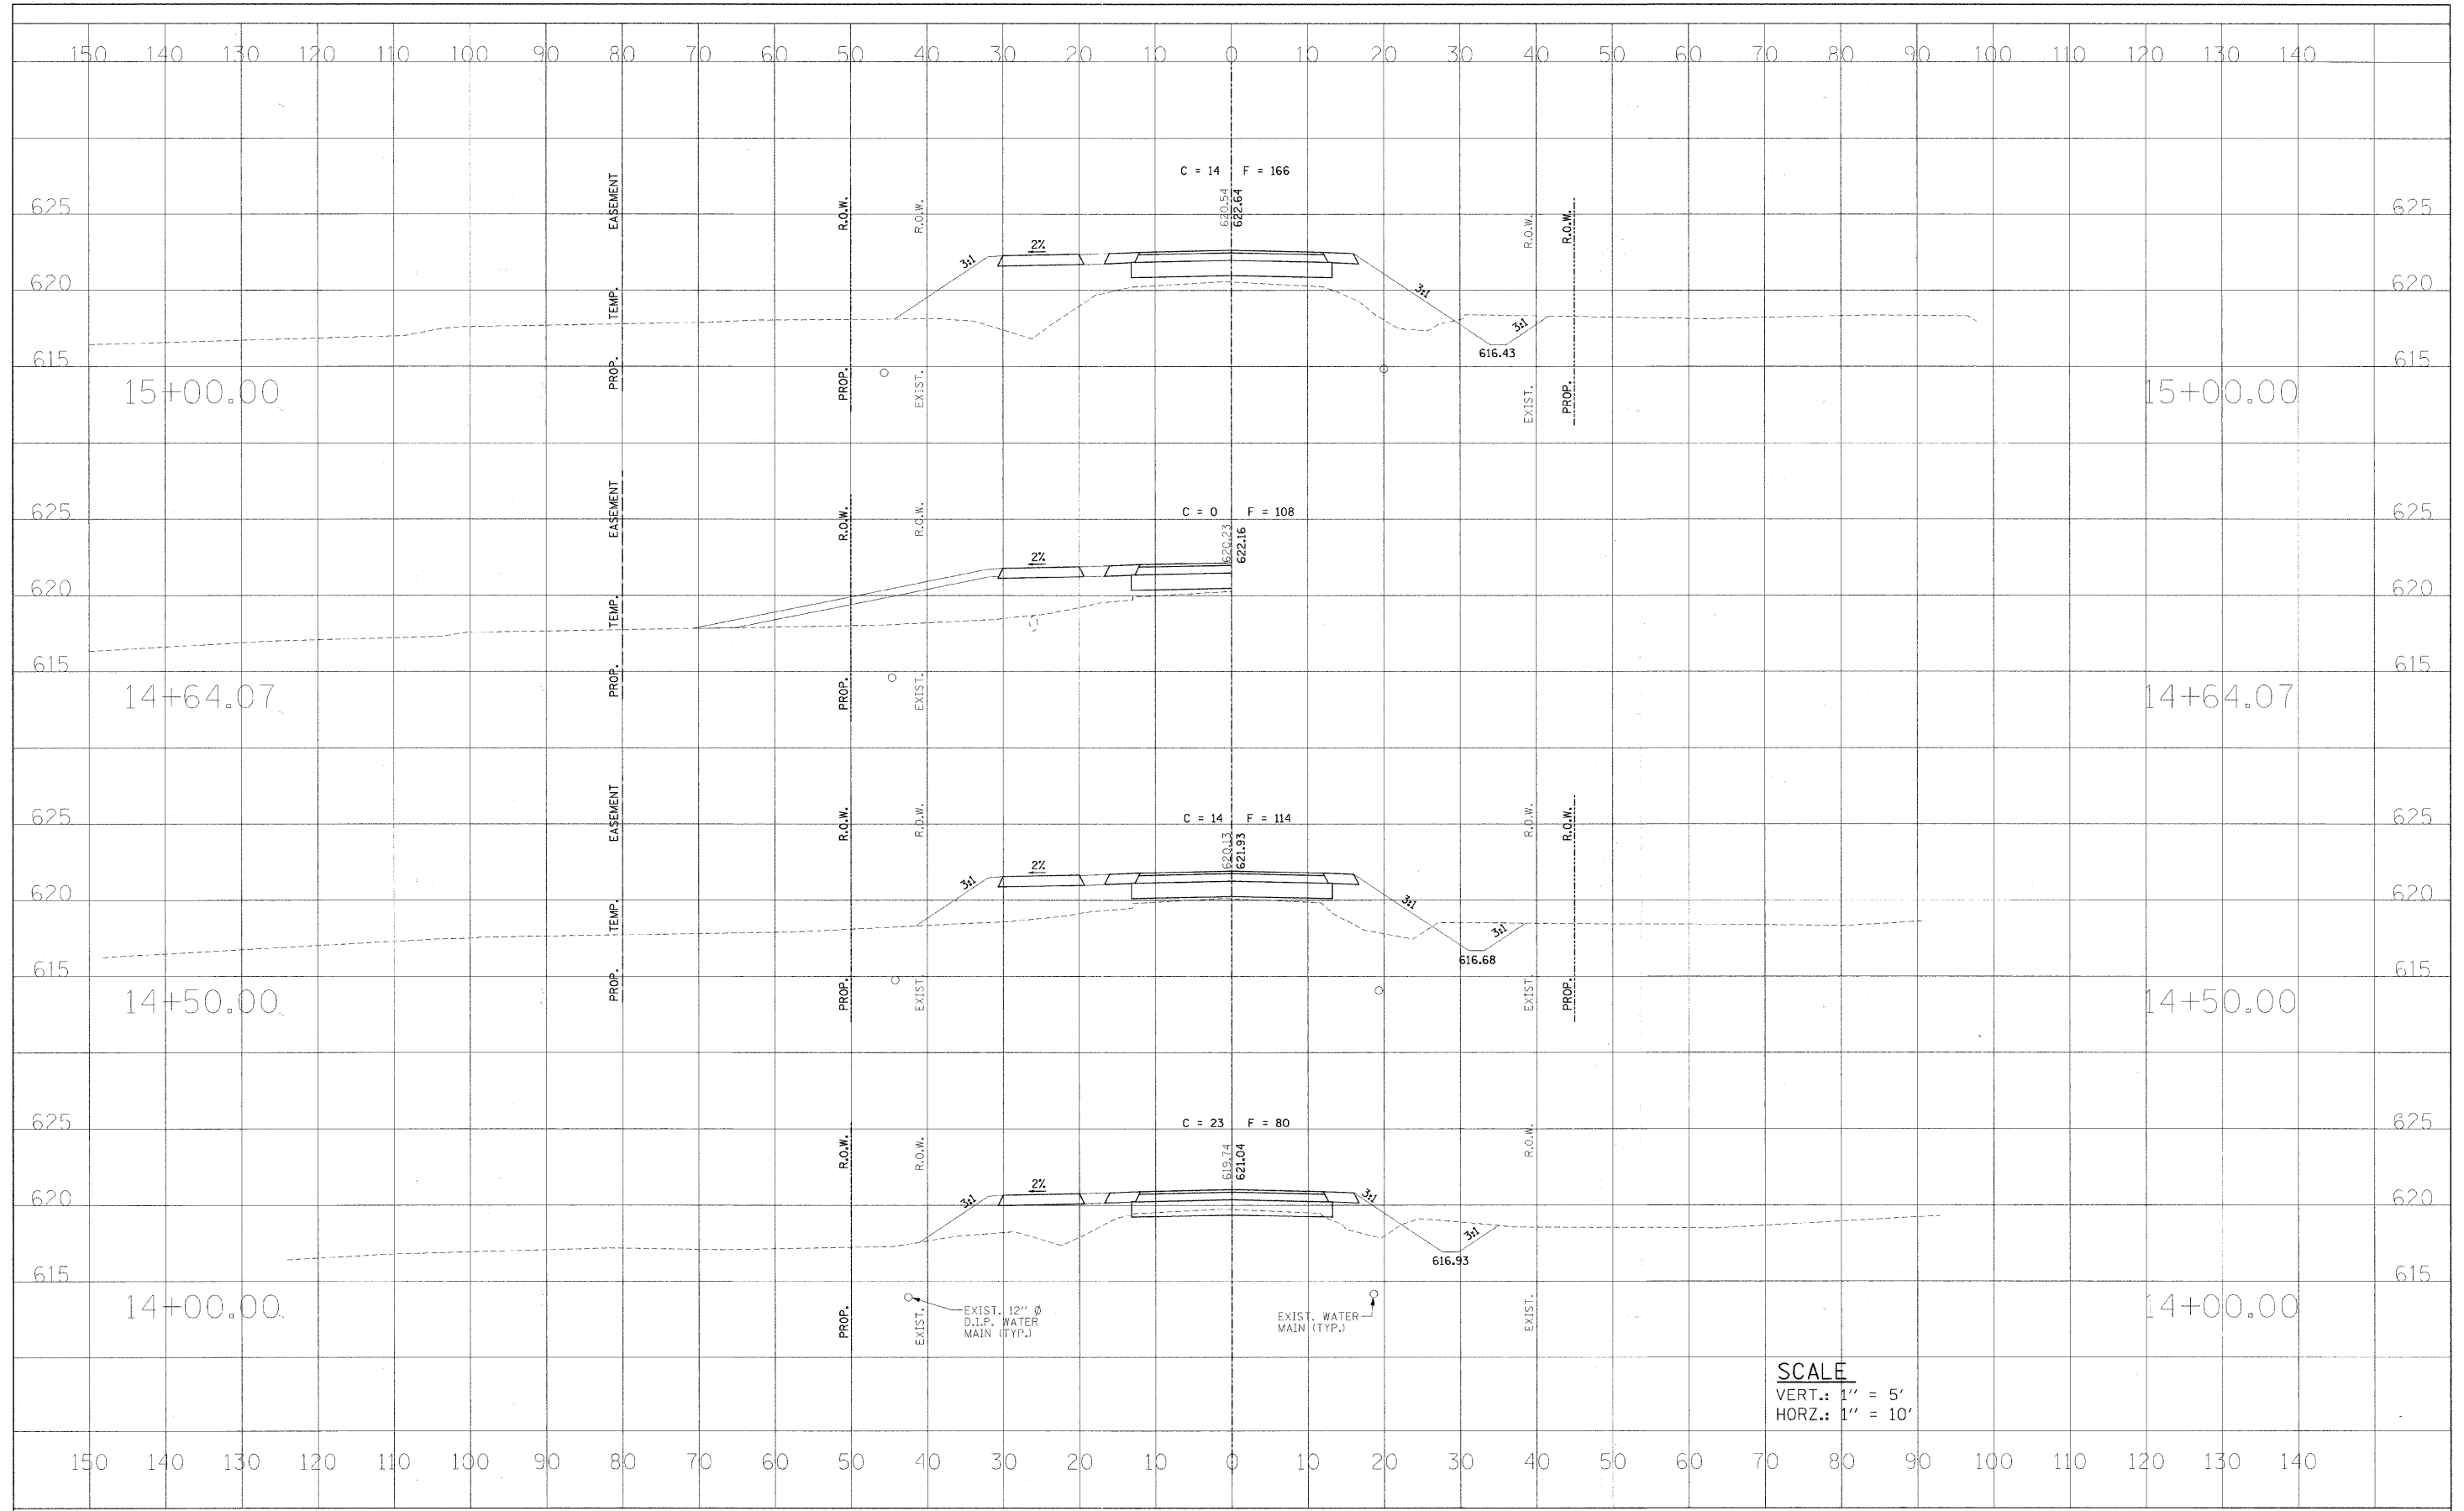

SCALE
 VERT.: 1" = 5'
 HORZ.: 1" = 10'

FILE NAME =	USER NAME = \$USER\$	DESIGNED - DCS	REVISED -	STATE OF ILLINOIS DEPARTMENT OF TRANSPORTATION	CROSS SECTIONS	RTE.	SECTION	COUNTY	TOTAL SHEETS	SHEET NO.	
#FILEL#	PLOT SCALE = \$SCALE\$	DRAWN - BKN	REVISED -			C.H. 7	05-00204-00-BR	MACON	21	6	
	PLOT DATE = \$DATE\$	CHECKED - KWB	REVISED -			CONTRACT NO. 95658					
		DATE -	REVISED -			FED. ROAD DIST. NO. [ILLINOIS] FED. AID PROJECT:					