


DATE	
BY	
FINAL SURVEY	
SURVEYED	
NOTE BOOK	
TEMPLATE	
AREAS	
CHECKED	
NO.	

DATE	
BY	
ORIGINAL SURVEY	
SURVEYED	
NOTE BOOK	
TEMPLATE	
AREAS	
CHECKED	
NO.	

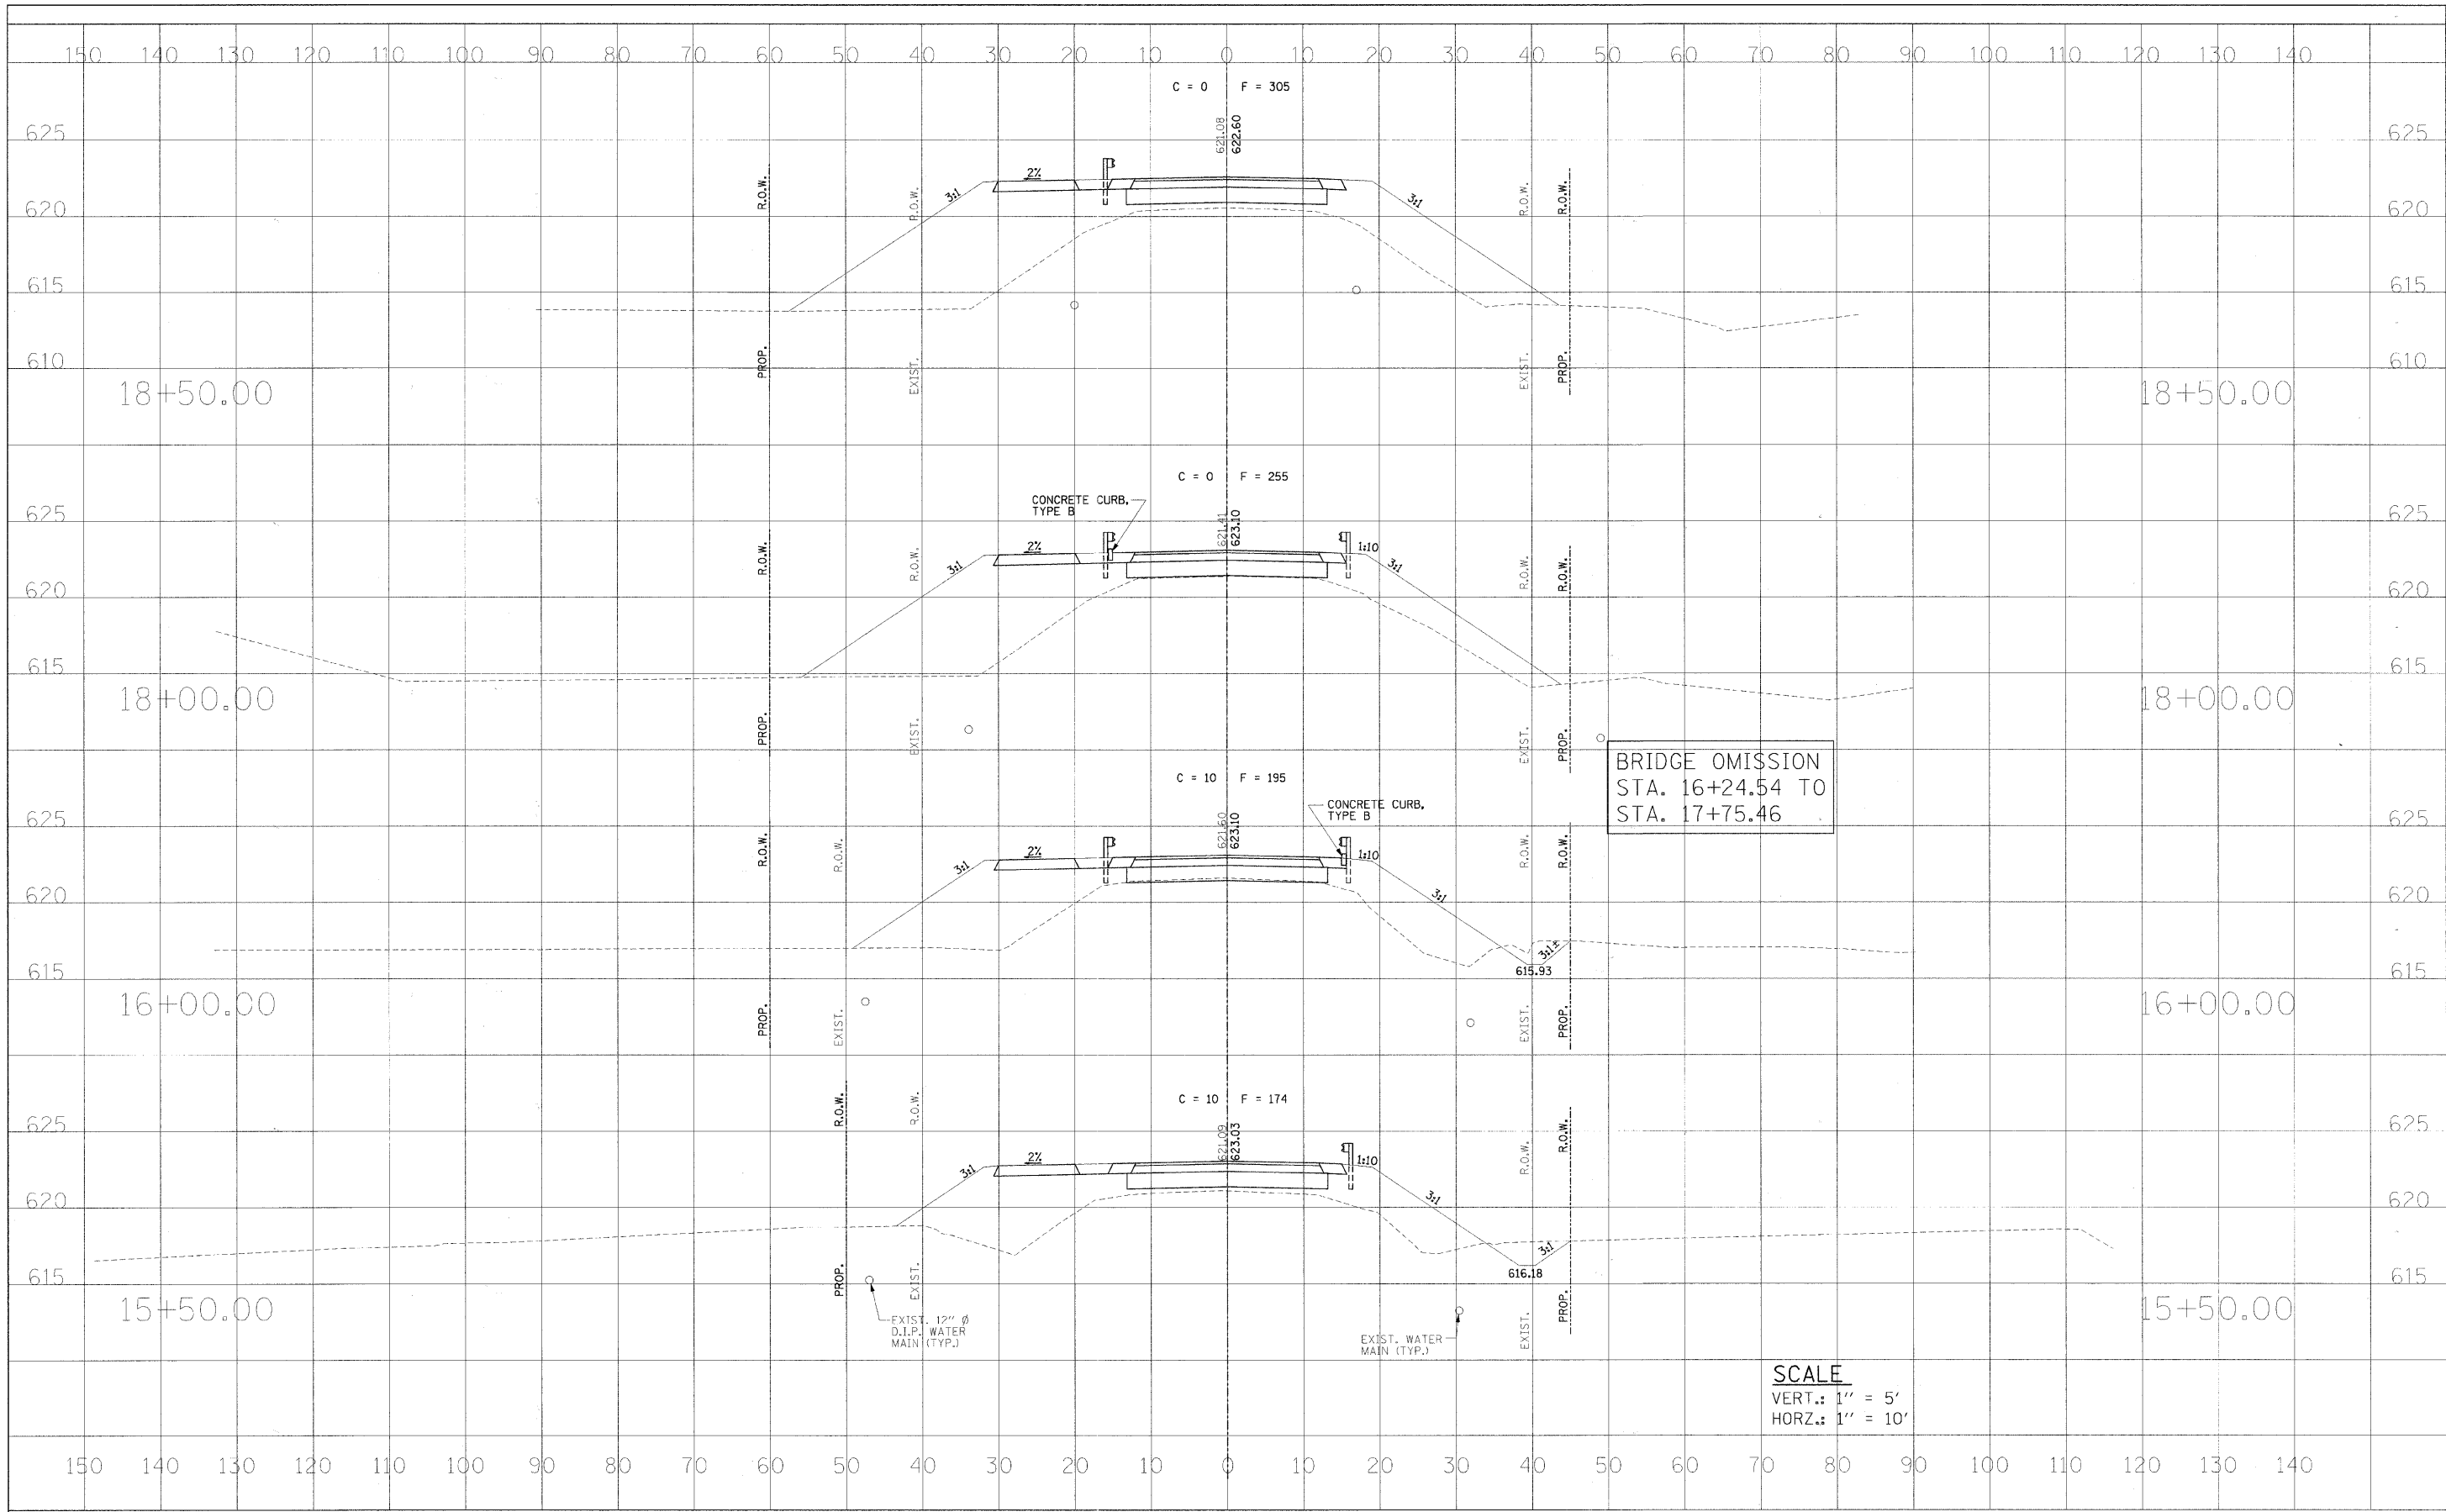

SCALE
 VERT.: 1" = 5'
 HORZ.: 1" = 10'

FILE NAME =	USER NAME = #USER#	DESIGNED - DCS	REVISED -	STATE OF ILLINOIS DEPARTMENT OF TRANSPORTATION	CROSS SECTIONS	RTE.	SECTION	COUNTY	TOTAL SHEETS	SHEET NO.	
#FILE#	PLOT SCALE = #SCALE#	DRAWN - BKN	REVISED -			C.H. 7	05-00204-00-BR	MACON	21	7	
	PLOT DATE = #DATE#	CHECKED - KWB	REVISED -			CONTRACT NO. 95658					
		DATE	REVISED -			FED. ROAD DIST. NO. [ILLINOIS] FED. AID PROJECT:					

SCALE: AS SHOWN SHEET NO. 3 OF 6 SHEETS STA. 15+50.00 TO STA. 18+50.00