


FINAL	SURVEYED	DATE
SURVEY	PLotted	BY
NOTE BOOK	TEMPLATE	
NO.	AREAS CHECKED	

ORIGINAL	SURVEYED	DATE
SURVEY	PLotted	BY
NOTE BOOK	TEMPLATE	
NO.	AREAS CHECKED	

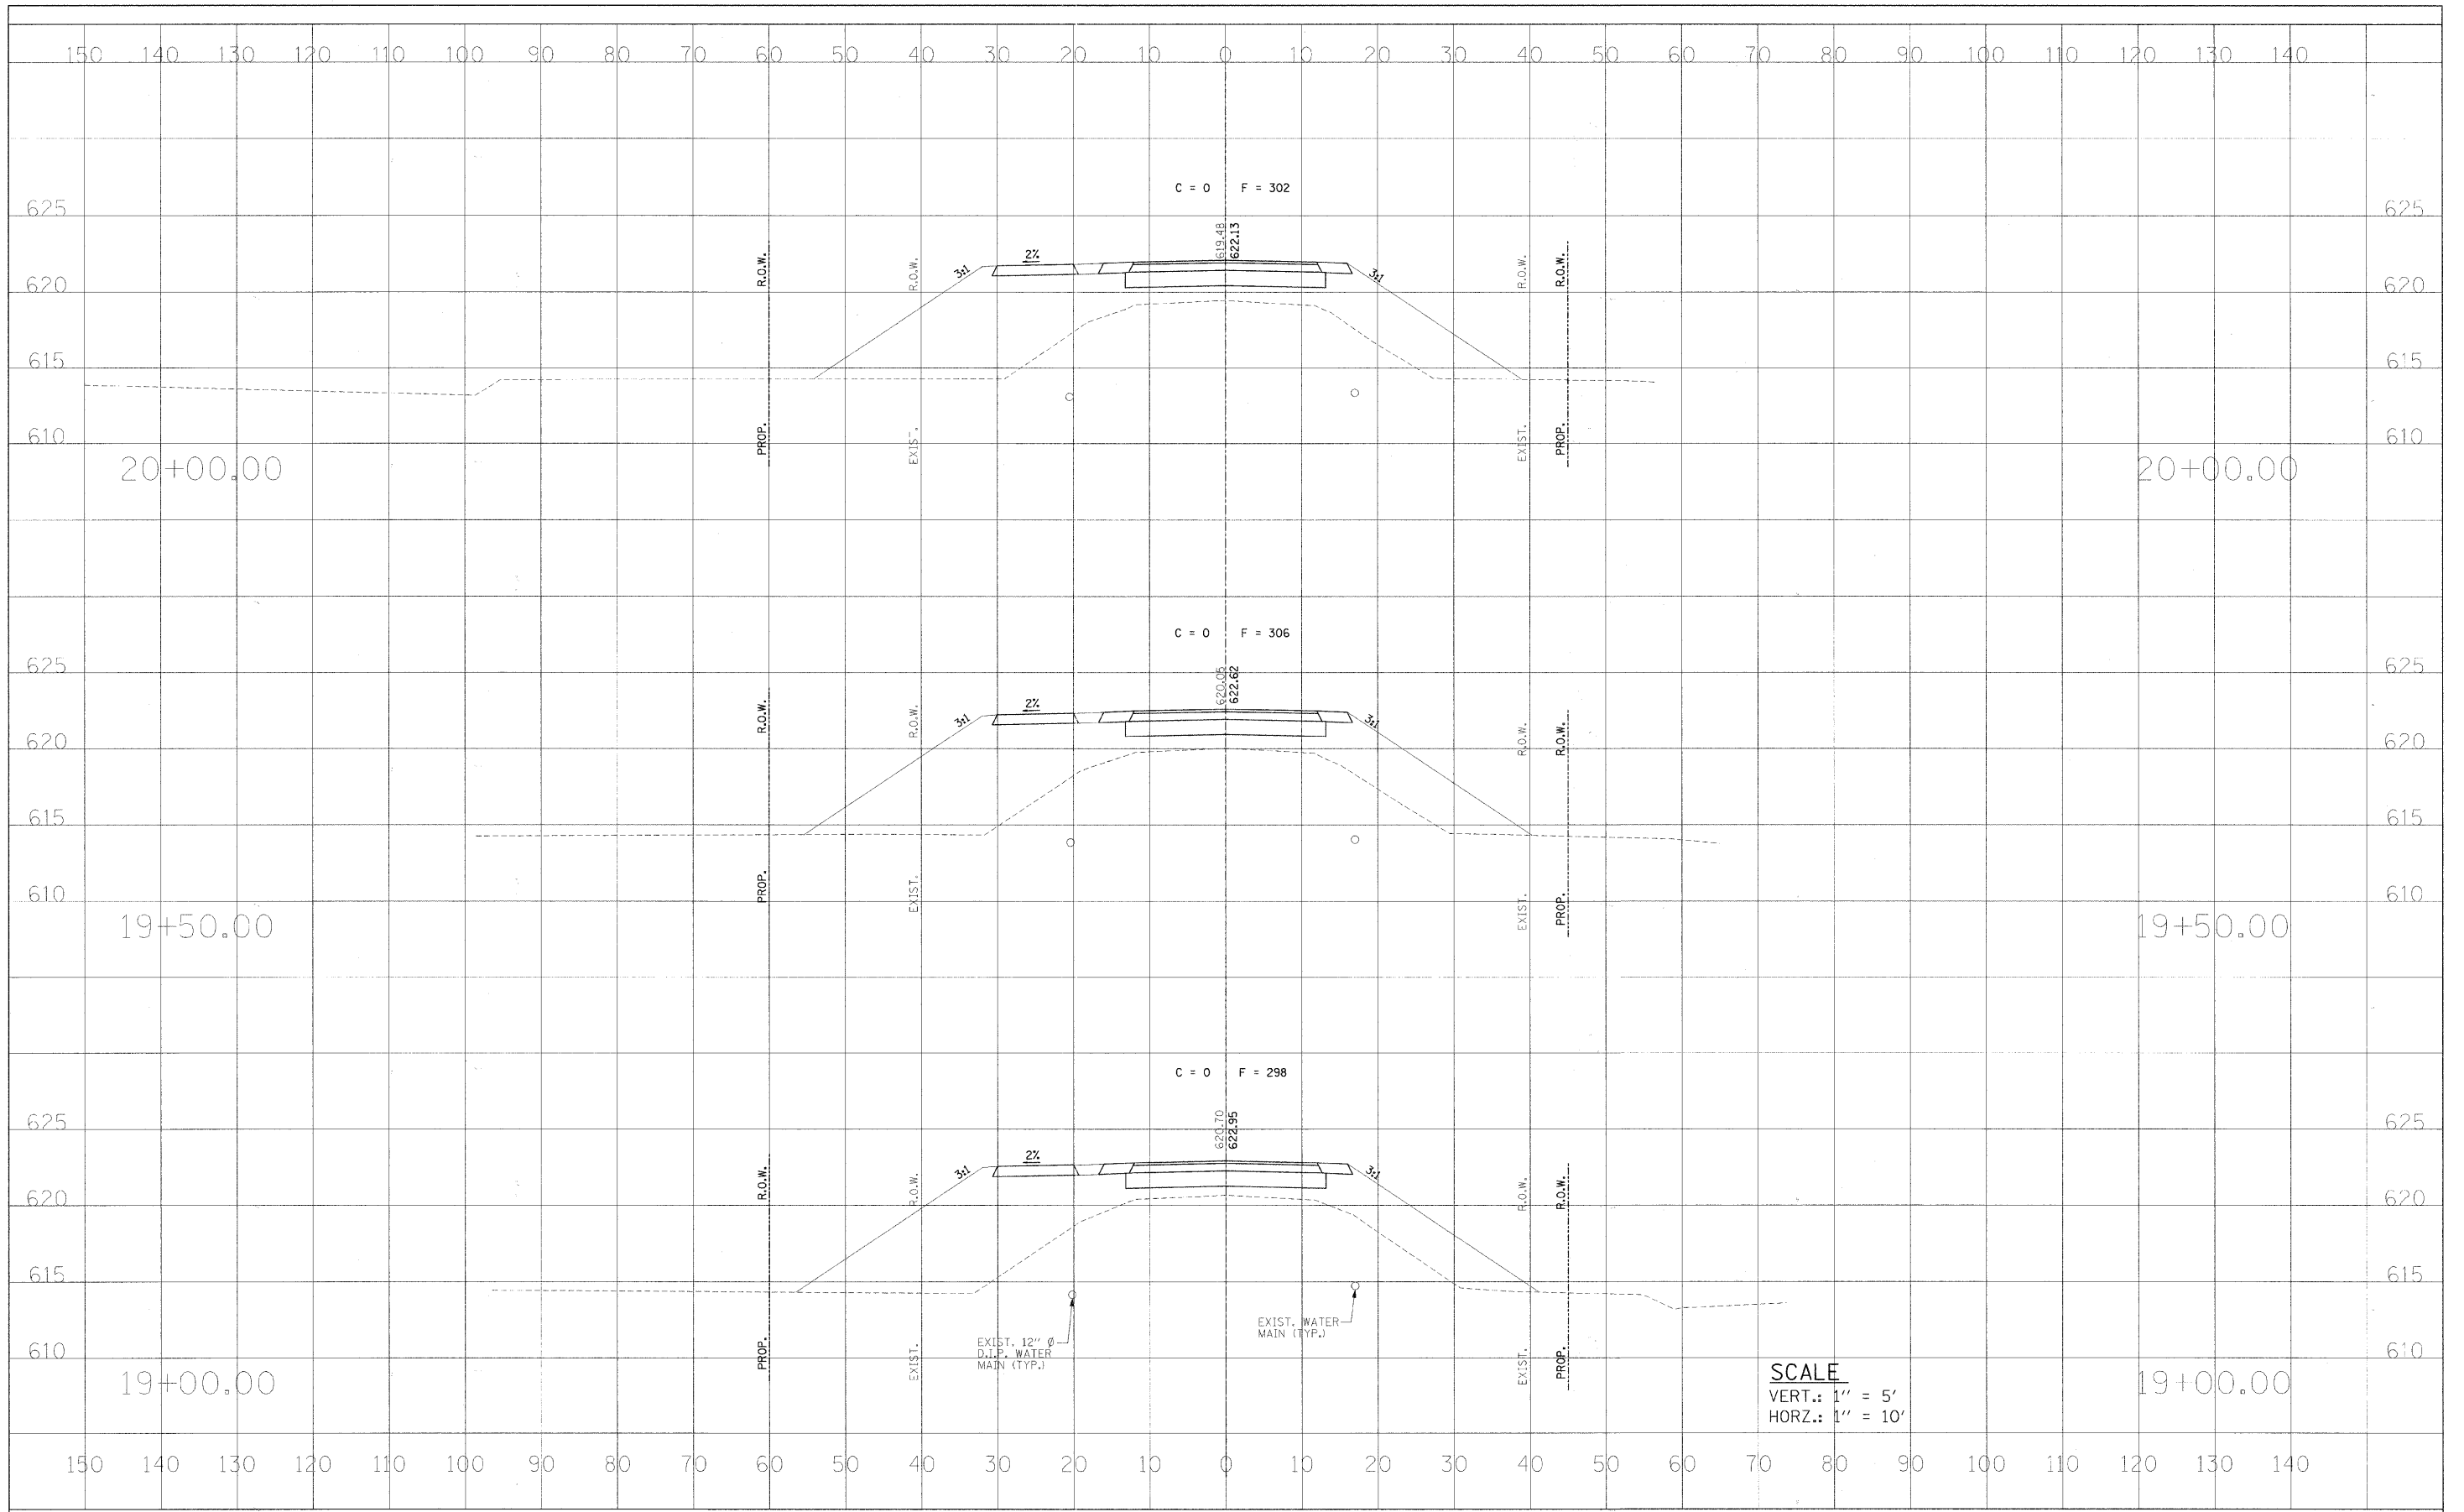

FILE NAME =	USER NAME = #USER#	DESIGNED - DCS	REVISED -	STATE OF ILLINOIS DEPARTMENT OF TRANSPORTATION	CROSS SECTIONS	RTE.	SECTION	COUNTY	TOTAL SHEETS	SHEET NO.	
#FILE#	PLOT SCALE = #SCALE#	CHECKED - KWB	REVISED -			C.H. 7	05-00204-00-BR	MACON	21	8	
	PLOT DATE = #DATE#	DATE -	REVISED -			CONTRACT NO. 95658					
						SCALE: AS SHOWN		SHEET NO. 4 OF 6 SHEETS		STA. 19+00.00 TO STA. 20+00.00	