


FINAL	SURVEY	DATE
SURVEY	BY	
NOTE BOOK		
TEMPLATE		
AREAS		
CHECKED		
NO.		

ORIGINAL	SURVEY	DATE
SURVEY	BY	
NOTE BOOK		
TEMPLATE		
AREAS		
CHECKED		
NO.		

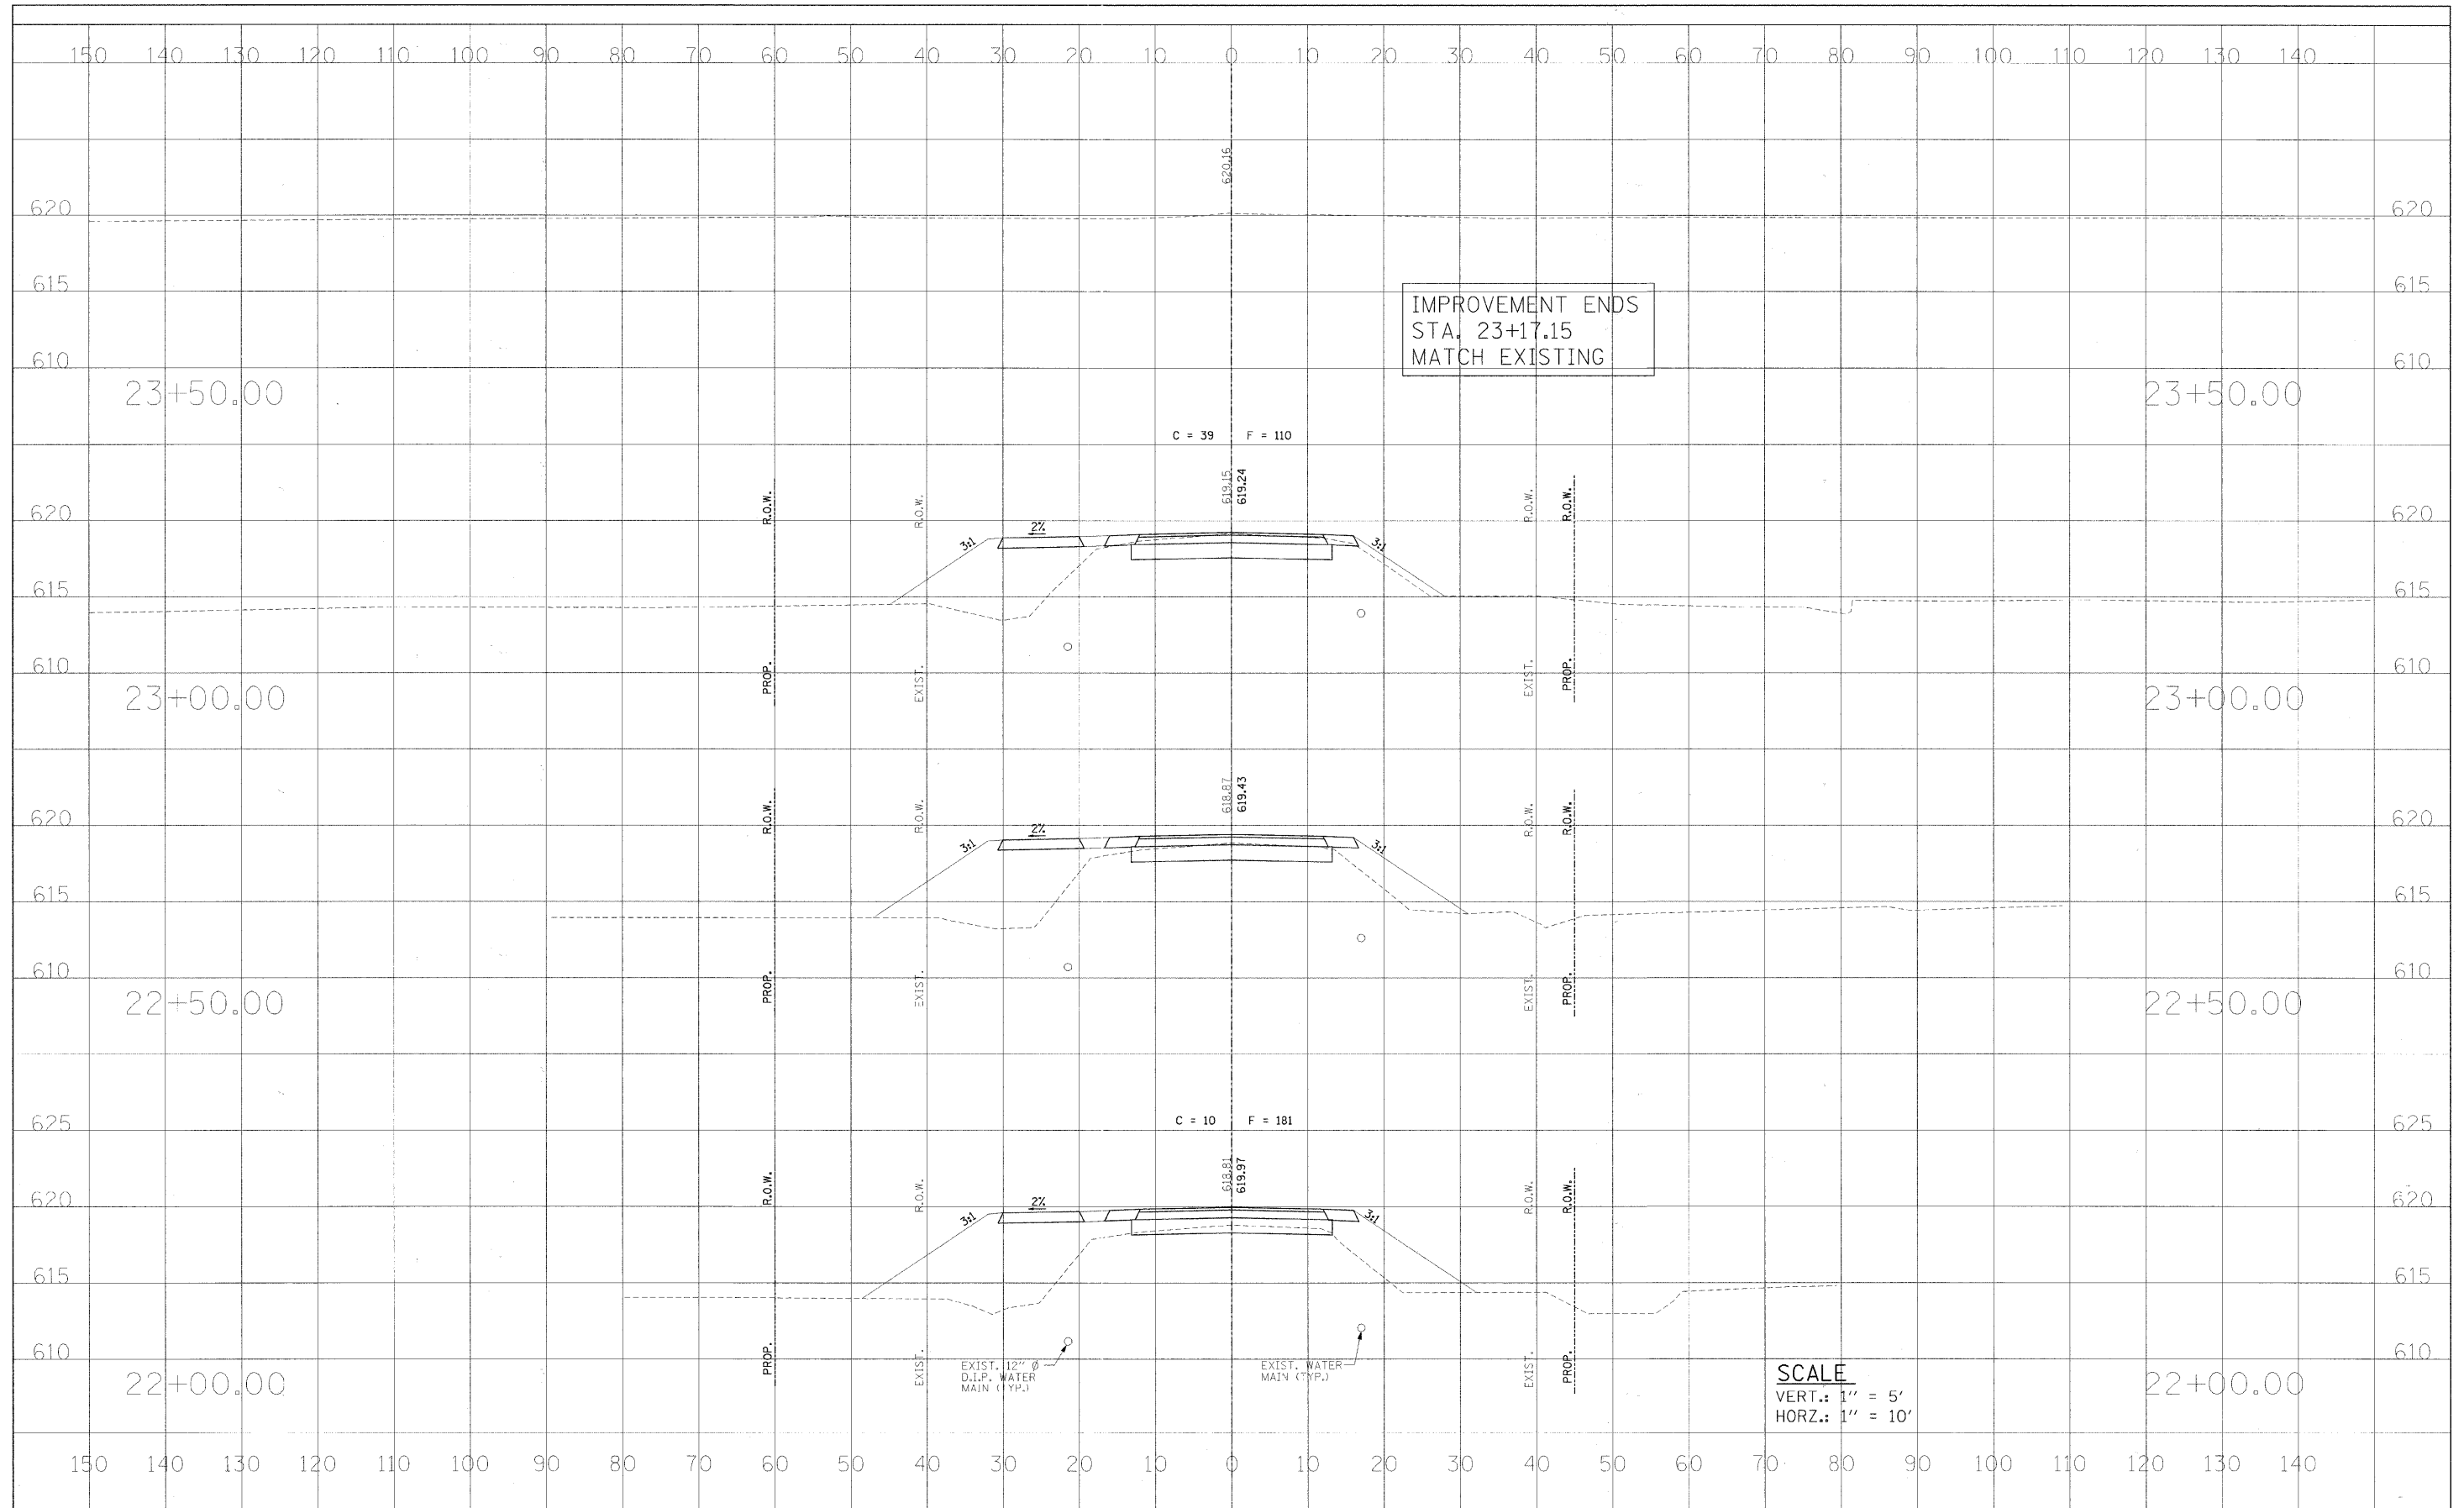

SCALE
 VERT.: 1" = 5'
 HORZ.: 1" = 10'

FILE NAME =	USER NAME = #USER#	DESIGNED - DCS	REVISED - ---	STATE OF ILLINOIS DEPARTMENT OF TRANSPORTATION	CROSS SECTIONS	RTE.	SECTION	COUNTY	TOTAL SHEETS	SHEET NO.	
#FILEL#		DRAWN - BKN	REVISED - ---			C.H. 7	05-00204-00-BR	MACON	21	10	
PLOT SCALE = #SCALE#		CHECKED - KWB	REVISED - ---			CONTRACT NO. 95658					
PLOT DATE = #DATE#		DATE -	REVISED - ---			FED. ROAD DIST. NO. [ILLINOIS] FED. AID PROJECT:					