

**STATE OF ILLINOIS
DEPARTMENT OF TRANSPORTATION
SAFE ROUTES TO SCHOOLS
PROPOSED SIDEWALK IMPROVEMENTS**

SECTION 10-00007-00-SW

JOB No. C-40-093-09

CONTRACT No. 95659


FEDERAL SRTS PROJECT No. 4009(104)

CITY OF DECATUR

MACON COUNTY

MARTIN LUTHER KING JR. DR.
IMPROVEMENT ENDS
STA. 57+00

MARTIN LUTHER KING JR. DR.
IMPROVEMENT BEGINS
STA. 30+00

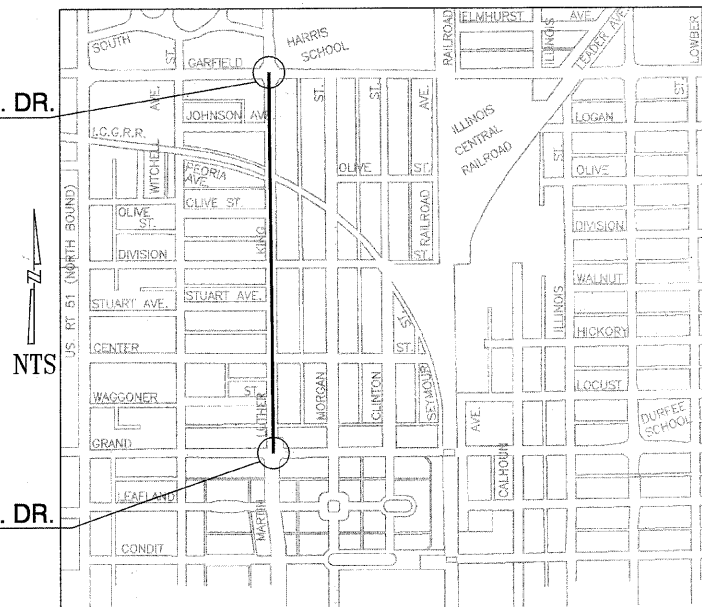

LOCATION MAP

IMPROVEMENT LENGTH = 2,700 FT = 0.51 MILES

INDEX OF SHEETS

1. COVER SHEET, INDEX OF SHEETS AND CONSTRUCTION STANDARDS
2. GENERAL NOTES, SUMMARY OF QUANTITIES AND TYPICAL SECTION
3. PLAN - N. MARTIN LUTHER KING JR DRIVE 30+00 TO 46+00
4. PLAN - N. MARTIN LUTHER KING JR DRIVE 46+00 TO 57+00

ILLINOIS DEPARTMENT OF TRANSPORTATION STANDARDS

- 424001-05 CURB RAMPS FOR SIDEWALKS
- 606001-04 CONCRETE CURB TYPE B AND COMBINATION CONCRETE CURB AND GUTTER
- 701502-4 URBAN LANE CLOSURE, 2L, 2W, WITH BIDIRECTIONAL LEFT TURN LANE
- 701606-07 URBAN LANE CLOSURE, MULTILANE, 2W, WITH MOUNTABLE MEDIAN
- 701701-07 URBAN LANE CLOSURE, MULTILANE INTERSECTION
- 701801-04 LANE CLOSURE MULTILANE 1W OR 2W CROSSWALK OR SIDEWALK CLOSURE
- 701901-01 TRAFFIC CONTROL DEVICES



Matthew C. Newell 5-11-11
MATTHEW C. NEWELL, P.E.
CITY ENGINEER
No. 062-060331 EXP. 11/30/11

APPROVED: May 11, 20 11
Matthew C. Newell
CITY ENGINEER

PASSED: June 2, 20 11
Maureen Kasal
DISTRICT SEVEN ENGINEER OF LOCAL ROADS AND STREETS

RELEASING FOR BID
BASED ON LIMITED REVIEW: June 2, 20 11
Roger L. Duvallet
DEPUTY DIRECTOR OF HIGHWAYS
REGION FOUR ENGINEER

**STATE OF ILLINOIS
DEPARTMENT OF TRANSPORTATION**

UTILITY / MUNICIPAL CONTACTS

SEWER: CITY OF DECATUR # 1 G. K. ANDERSON PL. DECATUR, IL. 62523 (217) 424-2747	WATER: CITY OF DECATUR # 1 G. K. ANDERSON PL. DECATUR, IL. 62523 (217) 424-2747	ROADS: CITY OF DECATUR # 1 G. K. ANDERSON PL. DECATUR, IL. 62523 (217) 424-2747	SEWER: DECATUR SANITARY DISTRICT 501 DIPPER LANE DECATUR, IL. 62522 (217) 422-6931
TELEPHONE: AT&T 990 SOUTHSIDE DRIVE DECATUR, IL. 62521 (217) 429-8596	ELECTRIC AND GAS: AMEREN IL CONSTRUCTION HOTLINE DECATUR, IL. 62526 (888) 695-4540	CABLE TV: COMCAST 1275 N. WATER DECATUR, IL. 62526 (217) 424-4206	

**CITY OF DECATUR
DEPT OF PUBLIC WORKS**

CP 2010-07 SAFE ROUTES TO SCHOOLS
DECATUR, IL

PROJ. MGR.: RDD
PROJ. ENGR.: MCN
DRAWN BY: RDD
CHECKED BY:
DATE:
SCALE: NTS
SHEET
1 OF 4
CP 2010-07

It's smart. It's free. It's the law.



**Call before
you dig.**
800.892.0123