

GENERAL NOTES


CONTACT JULIE AT 1-800-892-0123, 48 HOURS PRIOR TO ANY CONSTRUCTION FOR FIELD LOCATION OF BURIED UTILITIES. THE CONTRACTOR SHALL BE RESPONSIBLE FOR THE PROTECTION OF ALL PRIVATE AND PUBLIC UTILITIES EVEN THOUGH THEY MAY NOT BE SHOWN ON THE PLANS. ANY UTILITY THAT IS DAMAGED DURING CONSTRUCTION SHALL BE REPAIRED OR REPLACED TO THE SATISFACTION OF THE UTILITY OWNER BY THE CONTRACTOR. CONTRACTOR SHALL COORDINATE CONSTRUCTION ACTIVITIES WITH UTILITY COMPANIES.

CONTRACTOR SHALL BE RESPONSIBLE TO COORDINATE PROJECT ACTIVITIES WITH UTILITY COMPANIES TO "HOLD" UTILITY POLES AND PROTECT UTILITY COMPANY FACILITIES DURING THE CONSTRUCTION ACTIVITIES.

EXCESS EXCAVATED MATERIAL SHALL BE DISPOSED OF BY THE CONTRACTOR AT AN APPROPRIATE LOCATION OFF-SITE.

ALL DISTURBED AREAS SHALL BE FINAL SEEDING IN ACCORDANCE WITH SECTION 250 OF THE STANDARD SPECIFICATIONS. THIS WORK WILL NOT BE PAID FOR SEPARATELY BUT SHALL BE CONSIDERED INCLUDED IN CONTRACT.

CONTRACTOR SHALL MAINTAIN ACCESS TO ADJACENT HOMES, BUSINESSES AND SIDE ROADS AT ALL TIMES. CONTRACTOR SHALL SCHEDULE WORK, PREPARE DETOURS, AND CONSTRUCT TEMPORARY RAMPS AS NECESSARY TO PROVIDE FOR ACCESS. THIS WORK SHALL BE CONSIDERED INCLUDED IN THE CONTRACT.

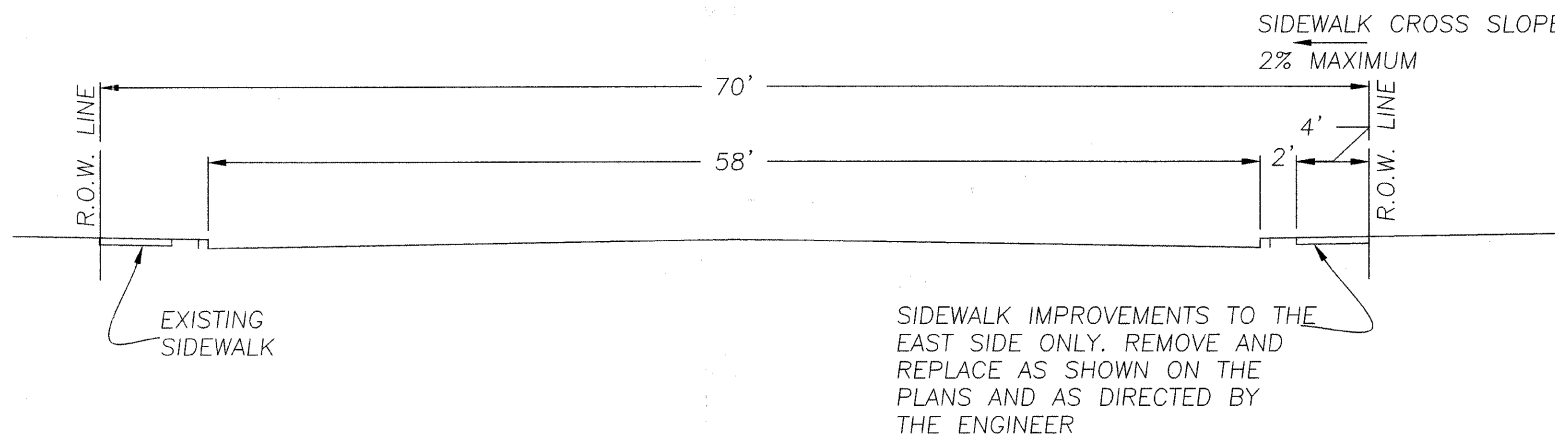

M.L. KING DR. TYPICAL SECTION - GRAND AVE. TO GARFIELD AVE.

SUMMARY OF QUANTITIES

Item Number	Pay Item	QTY	Unit
20200100	EARTH EXCAVATION	12.5	CU YD
21101600	TOPSOIL FURNISH AND PLACE, VARIABLE DEPTH	32.5	SQ YD
36101400	AGGREGATE BASE COURSE, TYPE B	11	TON
42300200	PORTLAND CEMENT CONCRETE DRIVEWAY PAVEMENT, 6 INCH	20	SQ YD
42400200	PORTLAND CEMENT CONCRETE SIDEWALK 5 INCH	2,377	SQ FT
42400300	PORTLAND CEMENT CONCRETE SIDEWALK 6 INCH	301	SQ FT
42400800	DETECTABLE WARNINGS	84	SQ FT
44000200	DRIVEWAY PAVEMENT REMOVAL	30	SQ YD
44000500	COMBINATION CURB AND GUTTER REMOVAL	130	FT
44000600	SIDEWALK REMOVAL	2,664	SQ FT
56500800	DOMESTIC WATER SERVICE BOXES TO BE ADJUSTED	1	EACH
60604500	COMBINATION CONCRETE CURB AND GUTTER TYPE B-6.18 (AEP)	130	FT
67100100	MOBILIZATION	1	LSUM
X7010216	TRAFFIC CONTROL AND PROTECTION (SPECIAL)	1	LSUM
20005552	PCC SIDEWALK OFFSET GRINDING	6	EACH
20048665	RAILROAD PROTECTIVE LIABILITY INSURANCE	1	LSUM

Jun 13, 2011 10:40am A:\VCP\PM\2010_City Projects\1010-07_Side Routes to Schools\Plan\SideRoutes.dwg

CITY OF DECATUR DEPARTMENT OF PUBLIC WORKS	USER NAME =	DESIGNED -- RDD	REVISED --	STATE OF ILLINOIS DEPARTMENT OF TRANSPORTATION	GENERAL NOTES, SUMMARY OF QUANTITIES AND TYPICAL SECTIONS	F.A.P. RTE.	SECTION	COUNTY	TOTAL SHEETS	SHEET NO.
	PLOT SCALE =	CHECKED -- MCN	REVISED			10-00007-00-SW	MACON	4	2	
	PLOT DATE =	DATE --	REVISED --			SAFE ROUTES TO SCHOOLS		CONTRACT NO. 95659		
					SCALE: NONE	SHEET NO. 1 OF 1 SHEETS	STA.	TO STA.		ILLINOIS FED. AID PROJECT: SRTS-4009(098)