


SIDEWALK REMOVAL ONLY NEW PCC SIDEWALK 5" NEW PCC SIDEWALK 6" OFFSET GRINDING

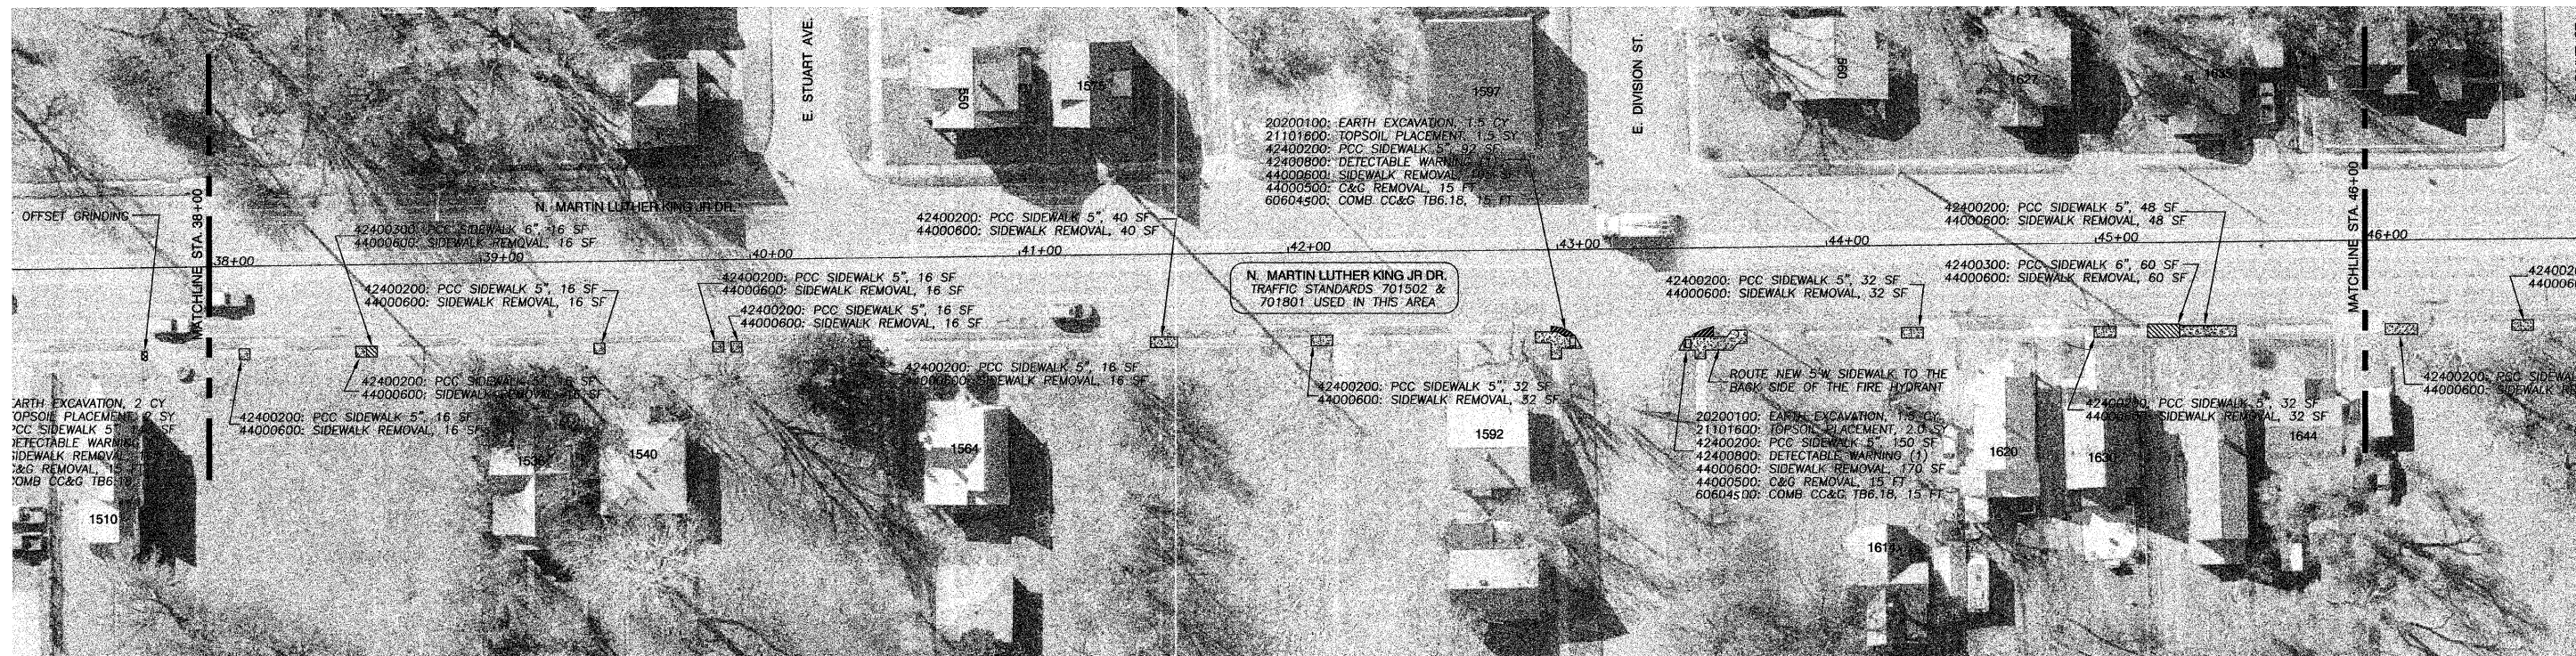

4/27/2011 8:13am I:\CONTRACTS\2010\09\Projects\2010-007-SW-Routes to Schools\Plan\096569.dwg

CITY OF DECATUR DEPARTMENT OF PUBLIC WORKS	USER NAME =	DESIGNED -- RDD	REVISED --	STATE OF ILLINOIS DEPARTMENT OF TRANSPORTATION	PLAN - N. MARTIN LUTHER KING JR. DRIVE STA. 30+00 TO 46+00	F.A.P. RTE.	SECTION	COUNTY	TOTAL SHEETS	SHEET NO.
	PLOT SCALE =	DRAWN -- RDD	REVISED --			10-00007-00-SW	MACON	4	3	
	PLOT DATE =	CHECKED -- MCN	REVISED --			SAFE ROUTES TO SCHOOLS	CONTRACT NO. 95659			
		DATE --	REVISED --			ILLINOIS	FED. AID PROJECT: SRTS-4009(098)			
SCALE: 1" = 30' SHEET NO. 1 OF 2 SHEETS STA. 30+00 TO STA. 46+00										