


SIDEWALK REMOVAL ONLY
 NEW PCC SIDEWALK 6"
 NEW PCC SIDEWALK 5"
 OFFSET GRINDING

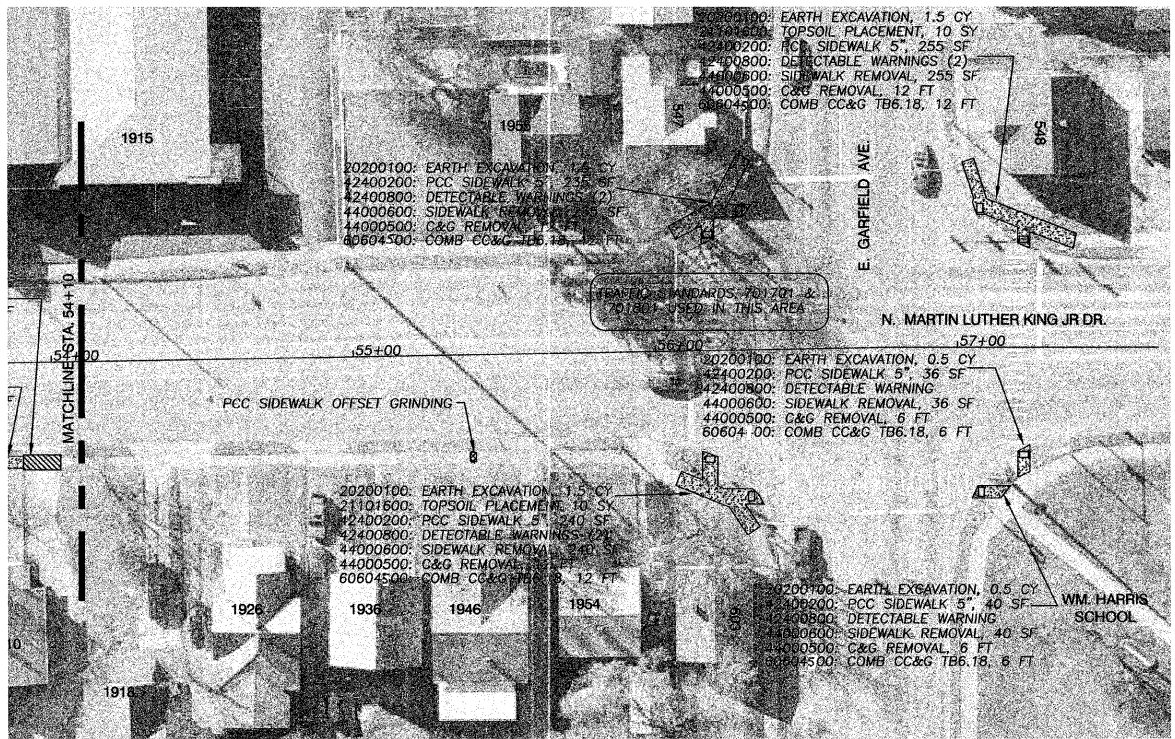

Apr 27, 2011 - 8:37am
 K:\CIP\0310 City Project\0310-01-01 Site Routes to School\Plan\Sheet4.dwg

| | | | | | | | | | | |
|--|--------------|-----------------|------------|--|---|-------------------------|--------------------|---------------|--------------|-----------|
| CITY OF DECATUR DEPARTMENT OF PUBLIC WORKS | USER NAME = | DESIGNED -- RDD | REVISED -- | STATE OF ILLINOIS DEPARTMENT OF TRANSPORTATION | PLAN - N. MARTIN LUTHER KING JR. DRIVE STA. 46+00 TO 57+00 | F.A.P. RTE. | SECTION | COUNTY | TOTAL SHEETS | SHEET NO. |
| | PLOT SCALE = | CHECKED -- MCN | REVISED -- | | | 10-00007-00-SW | MACON | 4 | 4 | |
| | PLOT DATE = | DATE -- | REVISED -- | | | SAFE ROUTES TO SCHOOLS | CONTRACT NO. 95659 | | | |
| | | | | | SCALE: 1" = 30' | SHEET NO. 2 OF 2 SHEETS | STA. 46+00 | TO STA. 57+00 | | |
| | | | | | ILLINOIS FED. AID PROJECT: SRTS-4009(098) | | | | | |