


T.R.	SECTION	COUNTY	TOTAL SHEETS	SHEET NO.
25	09-02117-00-BR	EDWARDS	13	3
FED. ROAD DIST. NO. 7 ILLINOIS		SUGAR CREEK		
PROJECT # BR05-047035		CONTRACT # 95661		
LEC JOB # HDL006ED				

823 W. 3RD. ST.
P.O. BOX 160
MT. CARMEL, IL
62863
PHONE:
(618)-262-8651
FAX:
(618)-263-3327

405 W. STATE ST.
SUITE 1
PRINCETON, IN
47670
PHONE:
(812)-386-7611
FAX:
(812)-385-2812



PROFESSIONAL DESIGN FIRM
LAND SURVEY &
PROFESSIONAL ENGINEERING CORPORATION
184-000887
(62-032435)(35-002769)

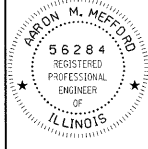

AARON M. MEFFORD
NAME
SIGNATURE
DATE
11-30-11
EXPIRES

SUGAR CREEK
TOWNSHIP ROUTE 25
EDWARDS COUNTY, ILLINOIS

SHEET TITLE:


CROSS-SECTIONS

SCALE: 1" = 5'
BY: AMM
DATE: 5/25/11
REV:


3 OF 13 SHEETS

SHEET NO. 3


C = 9.9
F = 70.3

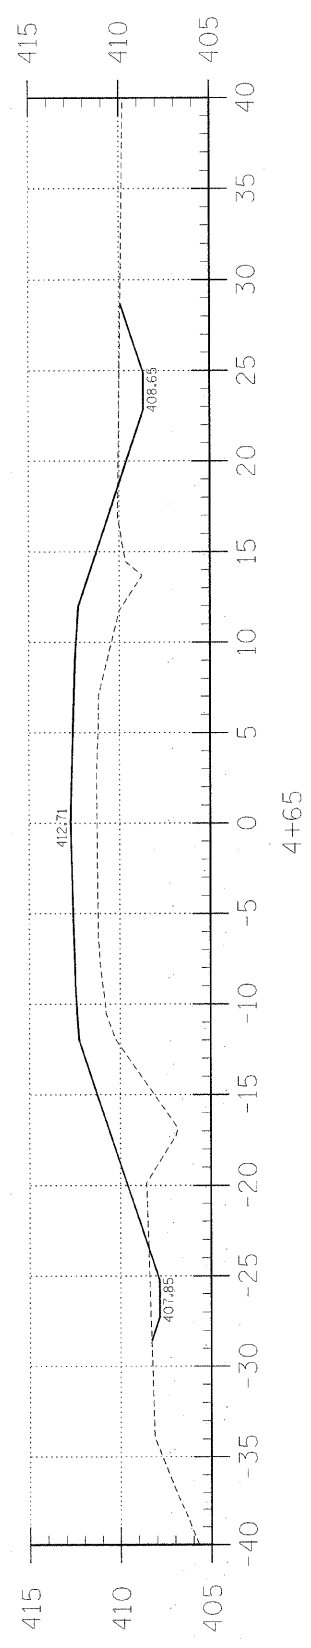




C = 3.8
F = 51.6

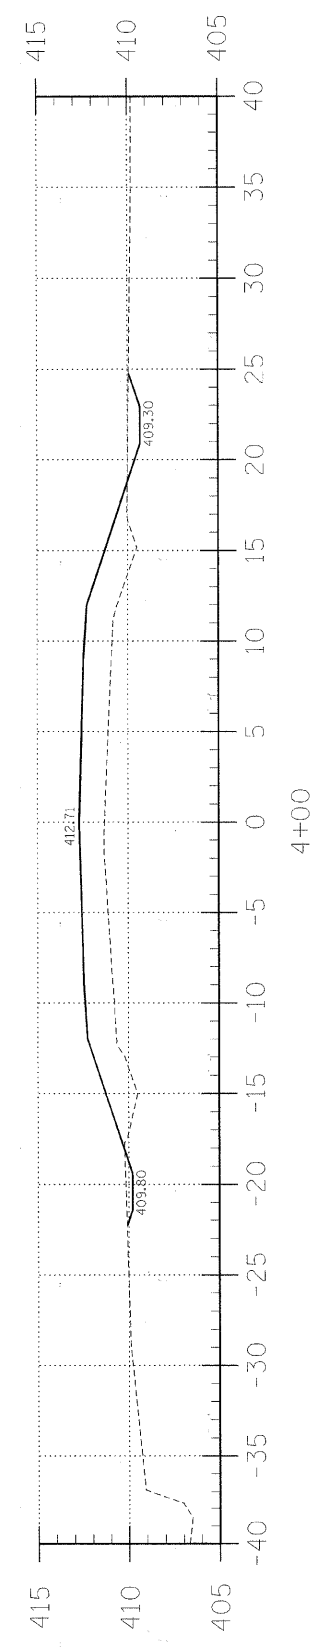

C = 2.2
F = 14.0

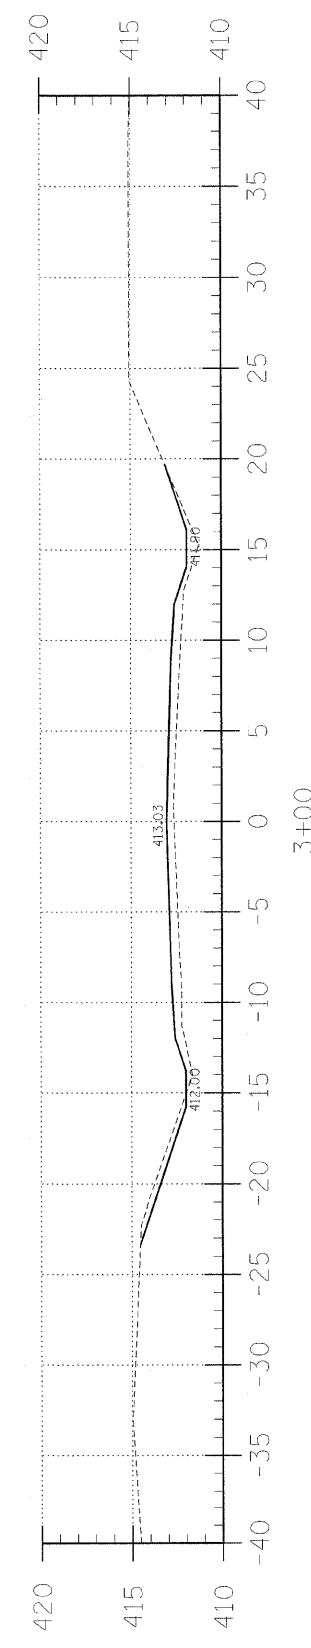

C = 0.0
F = 2.0

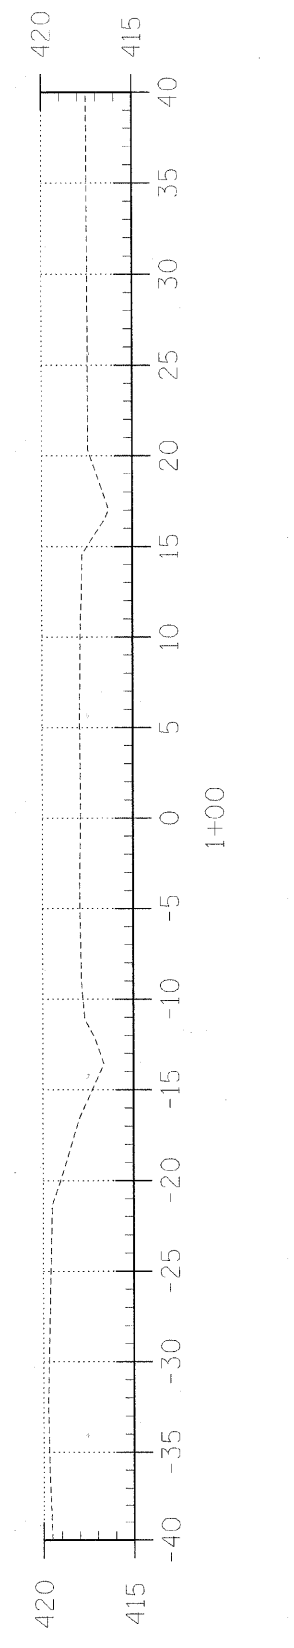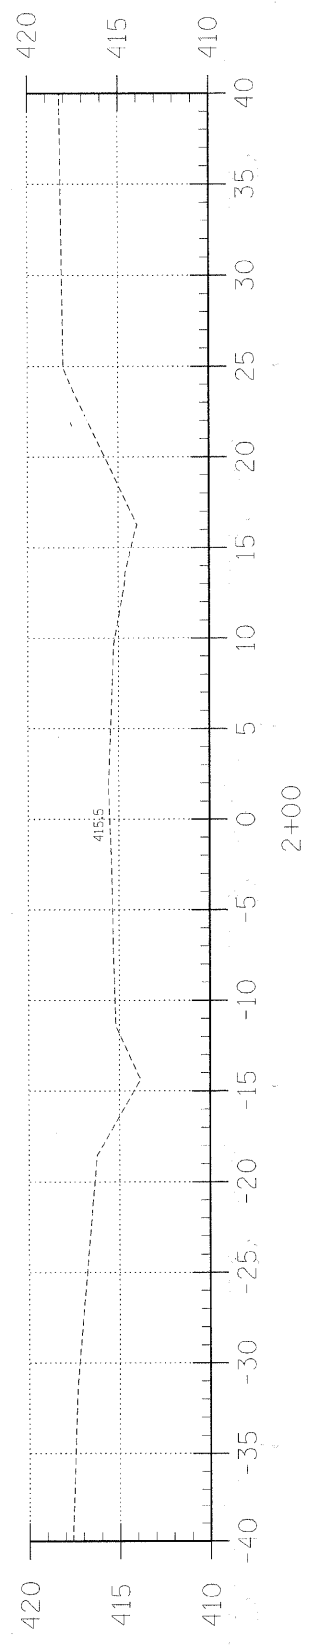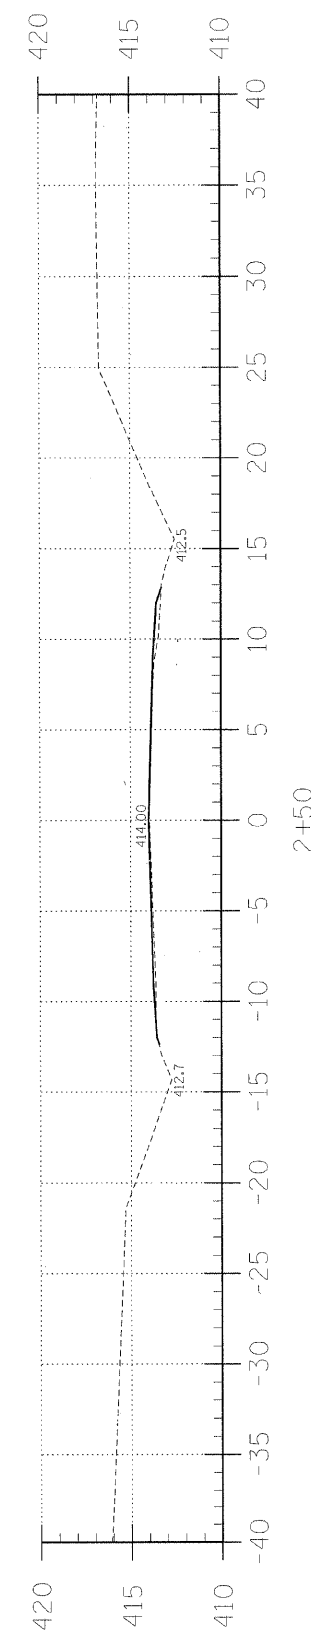

EARTHWORK SCHEDULE

LOCATION	EARTH EXCAVATION		CHANNEL EXCAVATION		ESTIMATED UNSUITABLE MATERIAL		SUITABLE MATERIAL ADJUSTED FOR SHRINKAGE		EMBANKMENT		EARTHWORK BALANCE WASTE (+) OR SHORTAGE (-)	
	CUBIC YARD	CUBIC YARD	CUBIC YARD	CUBIC YARD	CUBIC YARD	CUBIC YARD	CUBIC YARD	CUBIC YARD	CUBIC YARD	CUBIC YARD	CUBIC YARD	CUBIC YARD
STA 0+00 TO 4+76.8	36.1	0.0	0.0	0.0	0.0	27.0	27.0	271.2	271.2	-244.2		
STA 4+76.8 TO 5+23.2	0.0	62.8	62.8	0.0	31.4	23.6	0.0	0.0	0.0	23.6		
STA 5+23.2 TO 10+00	31.4	0.0	0.0	0.0	0.0	23.6	138.6	138.6	138.6	-115.0		
I FIELD ENTRANCE	0.0	0.0	0.0	0.0	0.0	0.0	0.0	0.5	0.5	-0.5		
TOTAL	67.5	62.8	62.8	31.4	74.2	410.3	-336.1					