




9+00

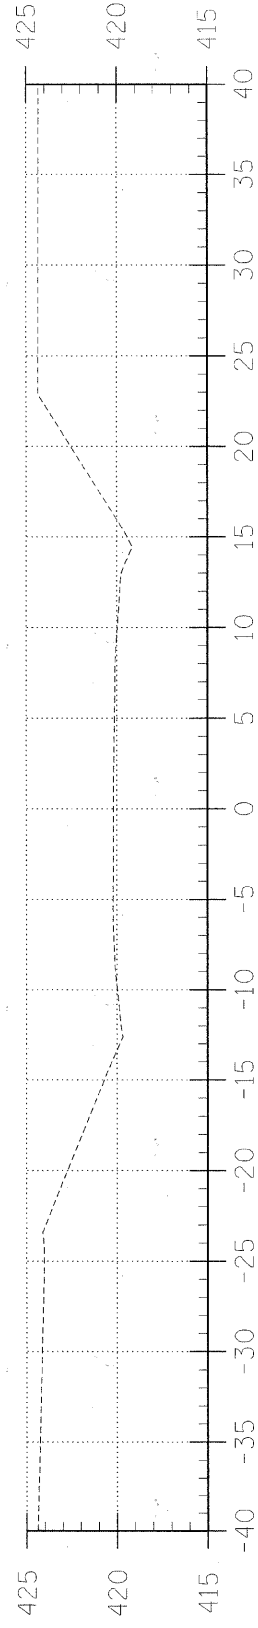


8+00

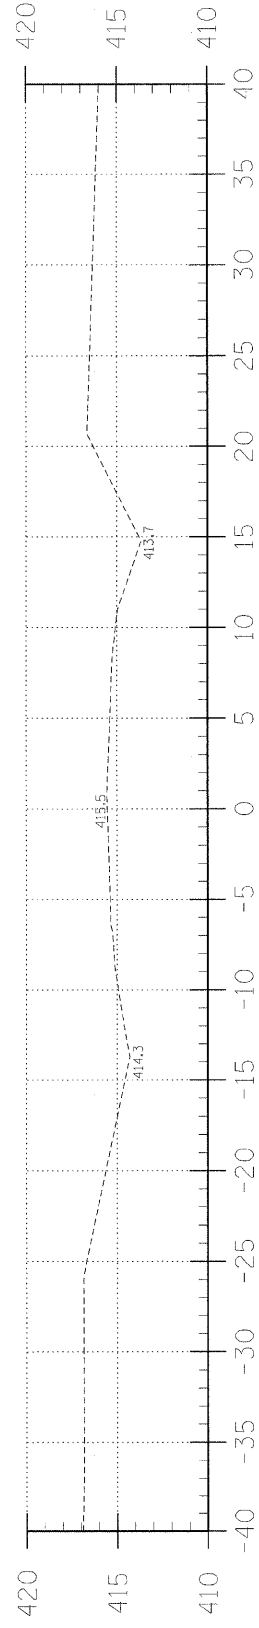


7+00

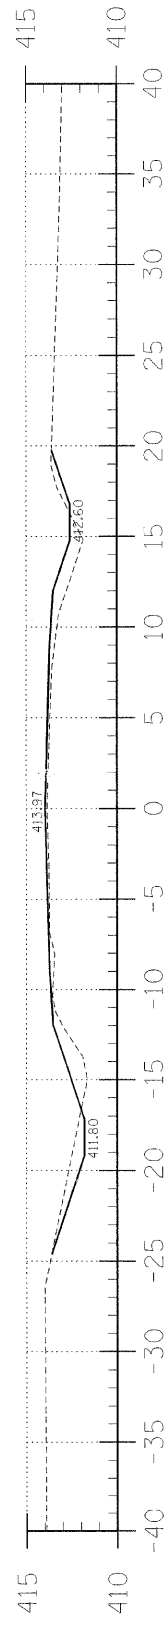


6+50

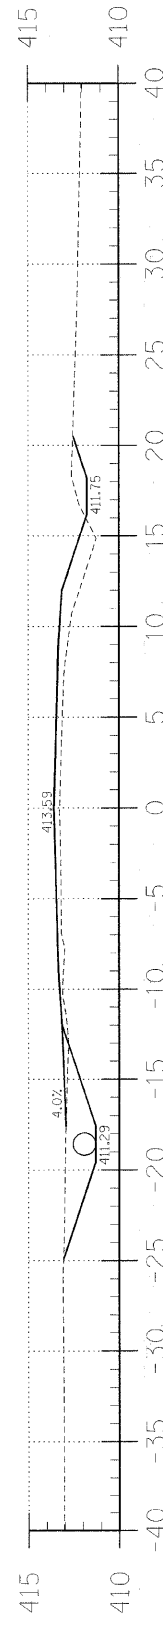

6+33

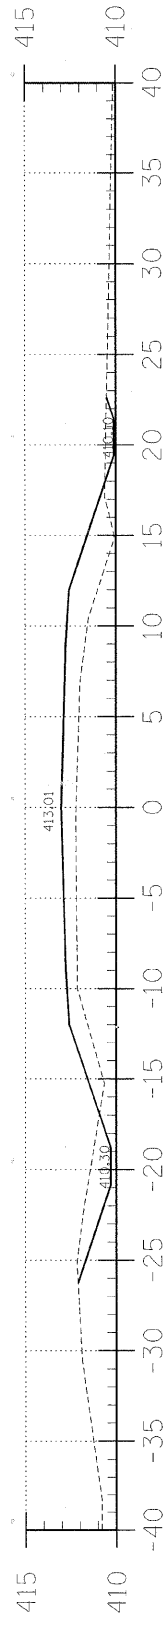

6+00

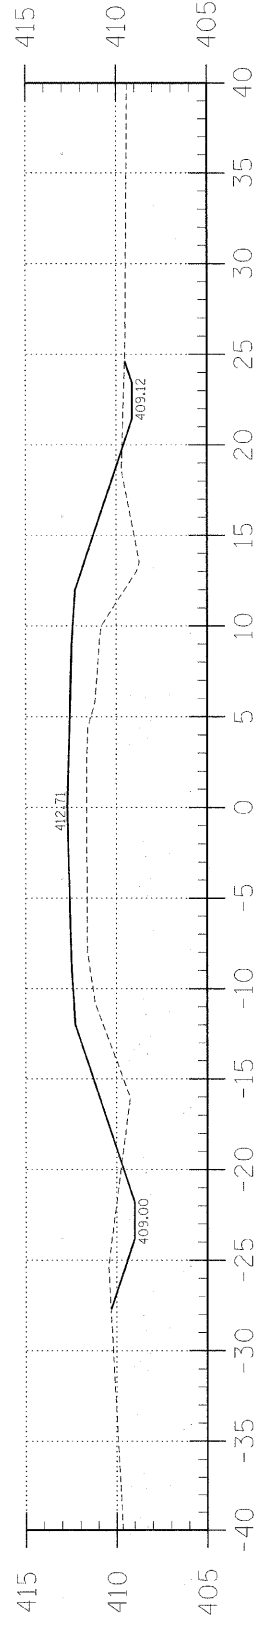

5+35

C = 3.9

F = 10.3

C = 2.1

F = 11.9

C = 8.5

F = 30.5

C = 7.6

F = 52.1


T.R.	SECTION	COUNTY	TOTAL SHEETS	SHEET NO.
25	09-02117-00-BR	EDWARDS	13	4
PROJECT * 3805-047035			CONTRACT * 95661	
LEC JOB * HI010060				

323 W. 3RD. ST.
P.O. BOX 160
MT. CARMEL, IL
62863
PHONE:
(618)-262-8651
FAX:
(618)-263-3327

405 W. STATE ST.
SUITE 1
PRINCETON, IN
47670
PHONE:
(812)-386-7611
FAX:
(812)-385-2812



PROFESSIONAL DESIGN FIRM
LAND SURVEY & PROFESSIONAL ENGINEERING CORPORATION
184-000887
(62-032435)(35-002769)

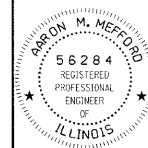

AARON M. MEFFORD
NAME
Aaron Mefford
SIGNATURE
DATE
5-25-11
11-30-11
EXPIRES

SUGAR CREEK
TOWNSHIP ROUTE 25
EDWARDS COUNTY, ILLINOIS

SHEET TITLE:

CROSS-SECTIONS

SCALE: 1" = 5'
BY: AMM
DATE: 5/25/11
REV:

4 OF 13
SHEETS

SHEET NO.
4