


**EXISTING TYPICAL SECTION**

STA 22+96.03 TO STA 25+06.39  
(NOT TO SCALE)

**LEGEND**

- ① EXISTING HOT-MIX ASPHALT ROADWAY, 2-1/4" ON 7" PCC BASE
- ② EXISTING CONCRETE CURB TYPE B
- ③ EXISTING PORTLAND CEMENT CONCRETE SIDEWALK
- ④ EXISTING LAWN AREA

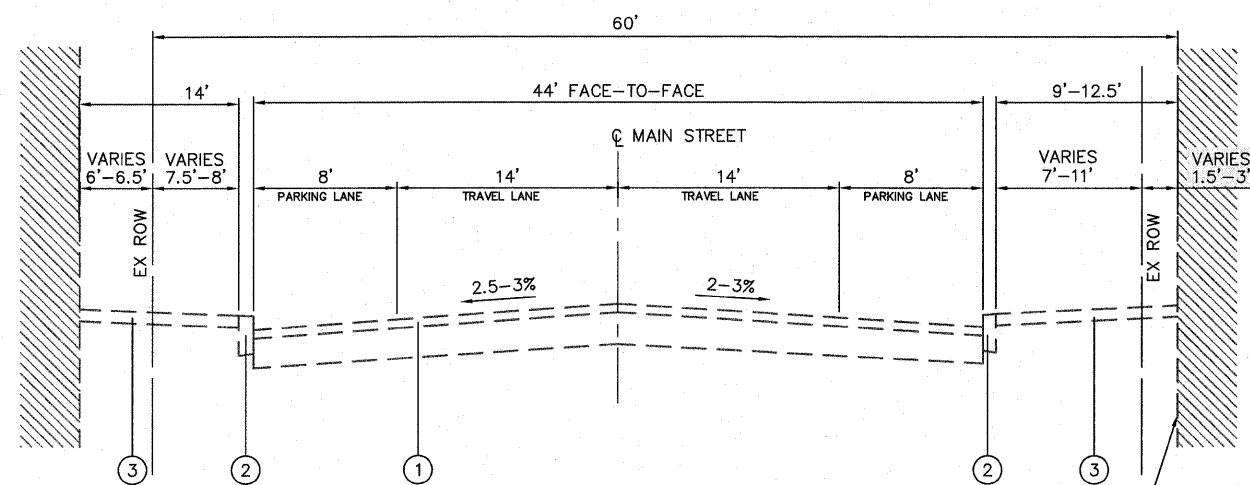

**EXISTING TYPICAL SECTION**

STA 22+29.00 TO STA 22+96.03  
(NOT TO SCALE)

STATE OF ILLINOIS  
DEPARTMENT OF TRANSPORTATION

EXISTING TYPICAL SECTIONS

FILE NAME =  
H:\PI\25040\DWG\PHASE 1\25040 -  
TYPICAL SECTIONS.DWG

USER NAME = ASHLEIGH ENGELMANN	DESIGNED - SLW	REVISED -
PLOT SCALE = 4 1/8" = 1'	DRAWN - SLW	REVISED -
PLOT DATE = 2011-05-10	CHECKED - TLC	REVISED -
	DATE - 2010-06-11	REVISED -

F.A.U. RTE. 9302	SECTION 06-00045-00-SW	COUNTY MONROE	TOTAL SHEETS 24	SHEET NO. 5
CONTRACT NO. 97468				
COLUMBIA ILLINOIS FED. AID PROJECT				

SCALE: SHEET NO. 1 OF 1 SHEETS STA. TO STA.