


FINAL SURVEY NO.	
SURVAYED PLOTTED TEMPLATE AREAS CHECKED	
BY	
DATE	

ORIGINAL SURVEY NO.	
SURVAYED PLOTTED TEMPLATE AREAS CHECKED	
BY	
DATE	

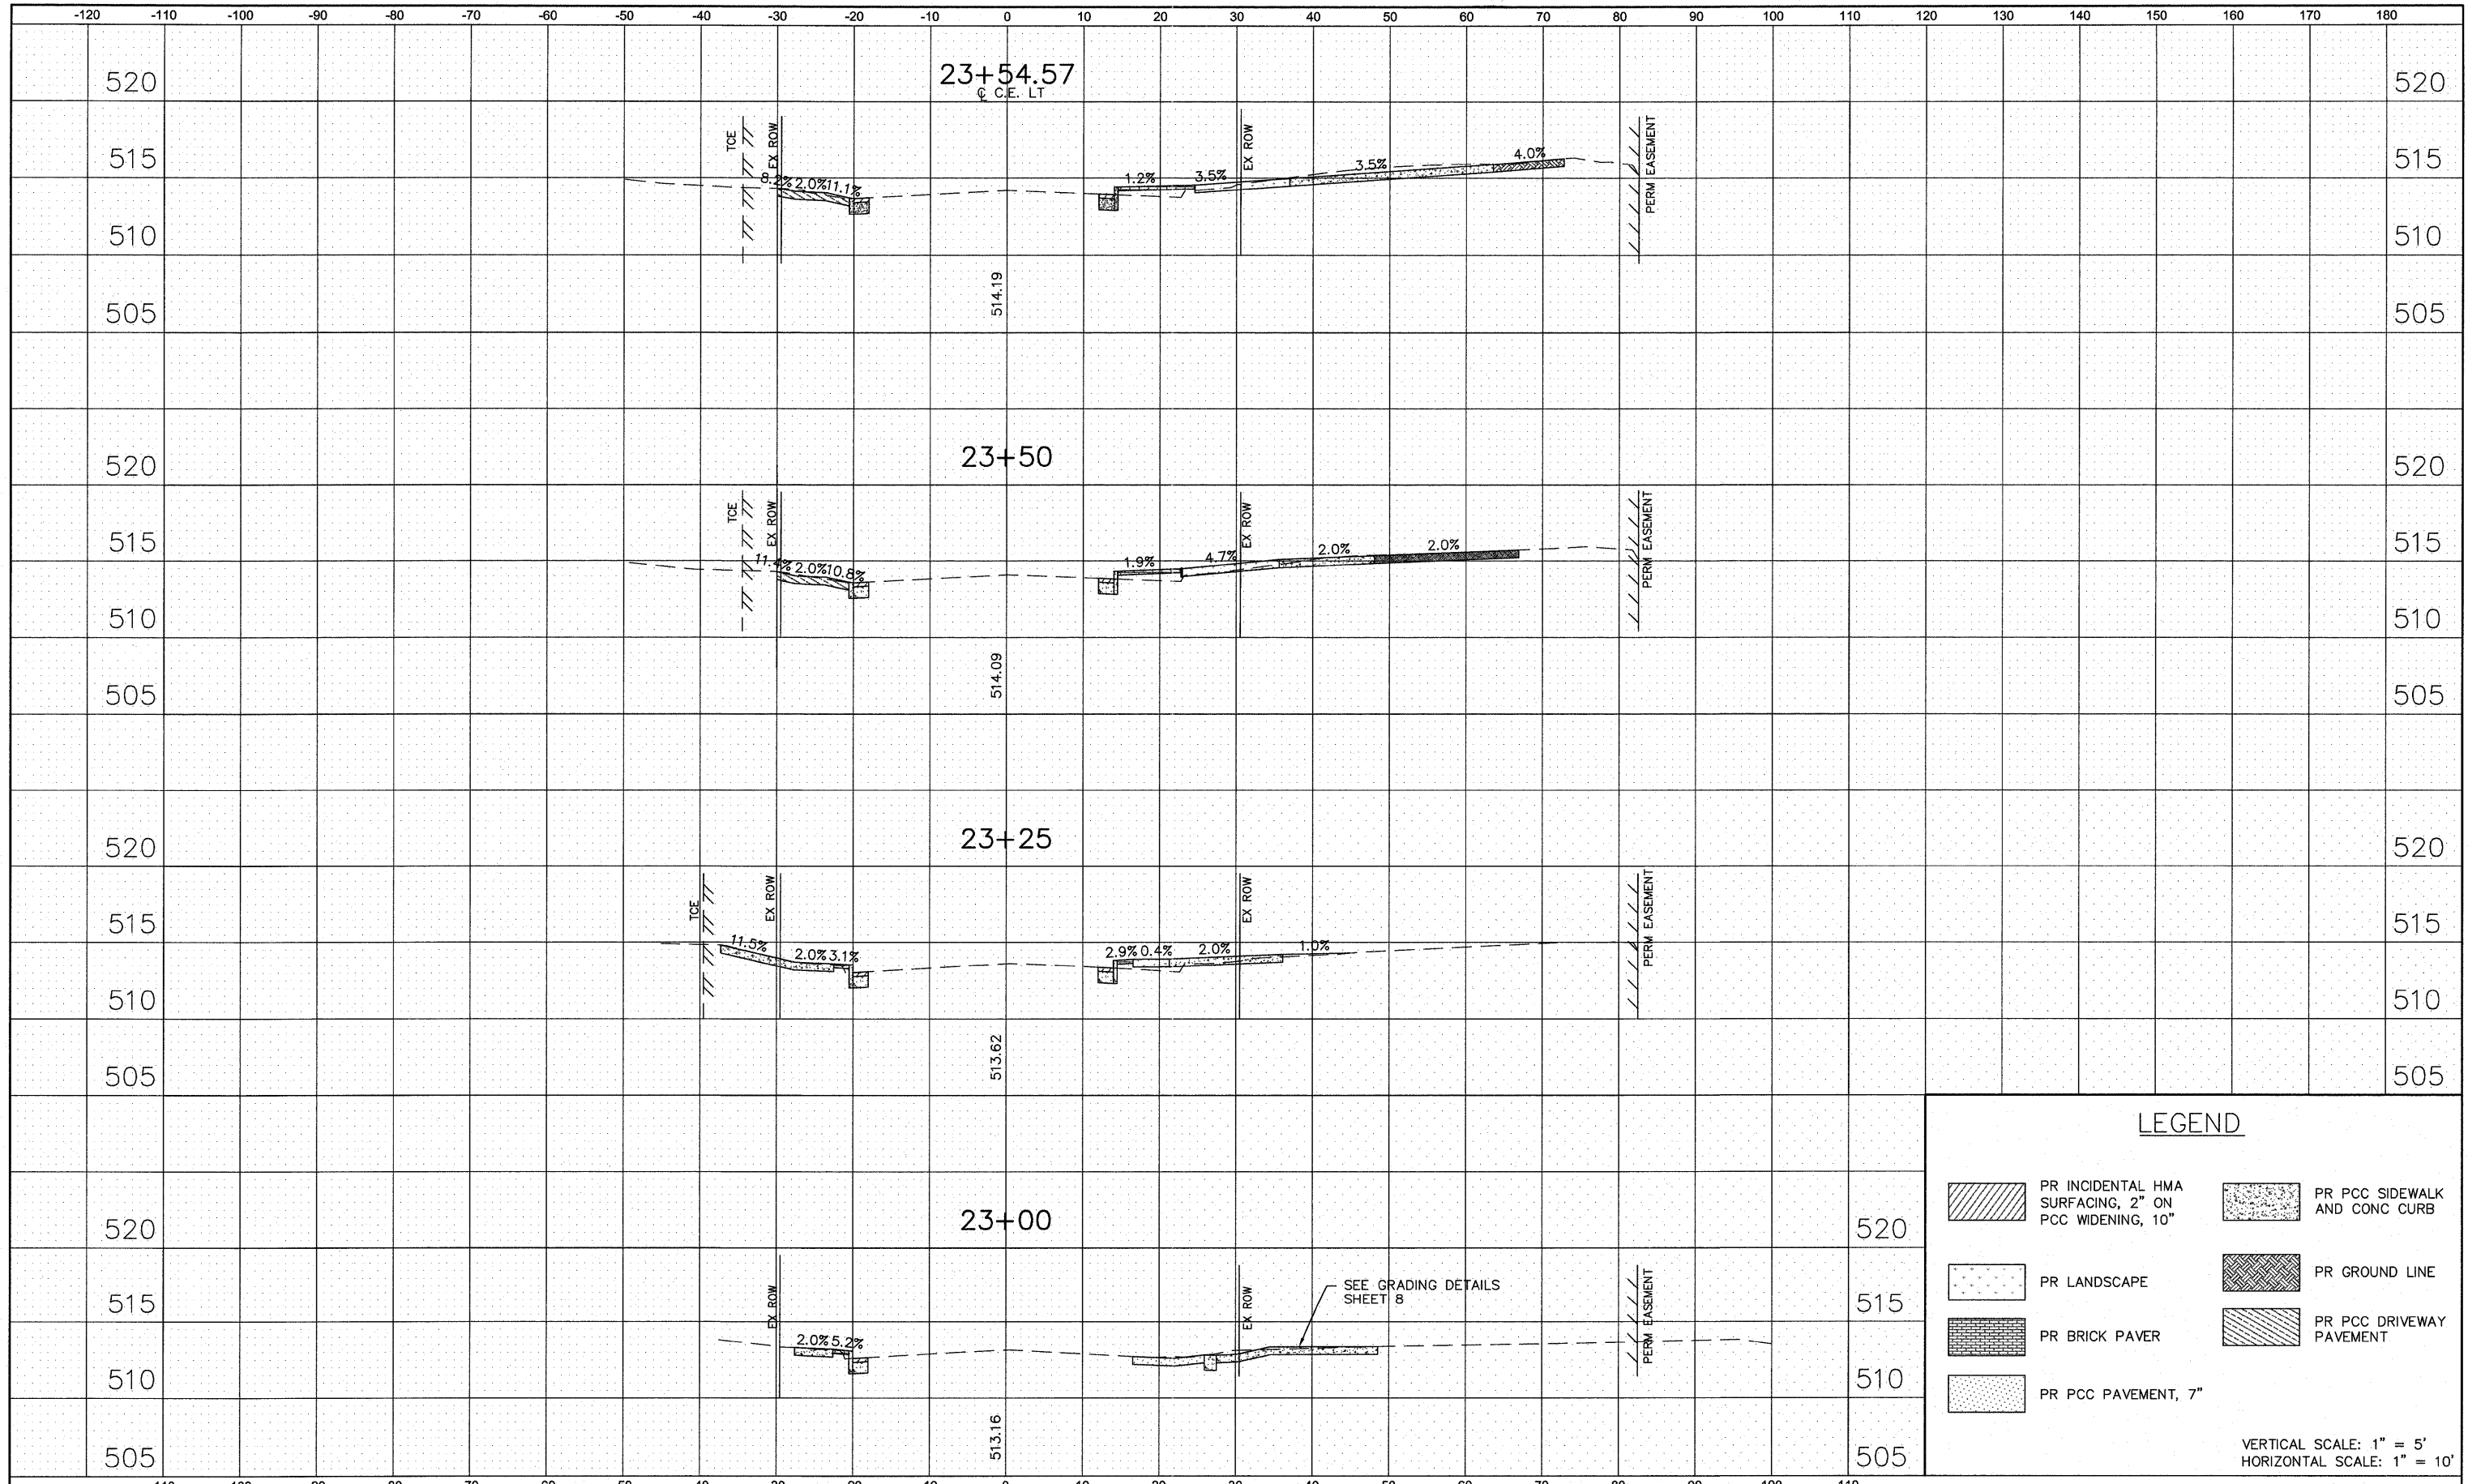

LEGEND			
	PR INCIDENTAL HMA SURFACING, 2" ON PCC WIDENING, 10"		PR PCC SIDEWALK AND CONC CURB
	PR LANDSCAPE		PR GROUND LINE
	PR BRICK PAVER		PR PCC DRIVEWAY PAVEMENT
	PR PCC PAVEMENT, 7"		

VERTICAL SCALE: 1" = 5'
HORIZONTAL SCALE: 1" = 10'

FILE NAME = 25040 - CROSS SECTIONS.DWG	USER NAME = ASHLEIGH ENGELMANN	DESIGNED - SLW	REVISED -	STATE OF ILLINOIS DEPARTMENT OF TRANSPORTATION	CROSS SECTIONS		F.A. RTE. 9302	SECTION 06-00045-00-SW	COUNTY MONROE	TOTAL SHEETS 24	SHEET NO. 22	
		DRAWN - SLW	REVISED -		SCALE:	SHEET NO. 2 OF 4 SHEETS	STA. 23+00 TO STA. 23+54.57	COLUMBIA ILLINOIS FED. AID PROJECT		CONTRACT NO. 97468		
		CHECKED - TLC	REVISED -									
		PLOT DATE = 2011-05-12	DATE = 2010-08-18									