



EARTHWORK ENDS STA. 6+15
C = 0
F = 0


6+00

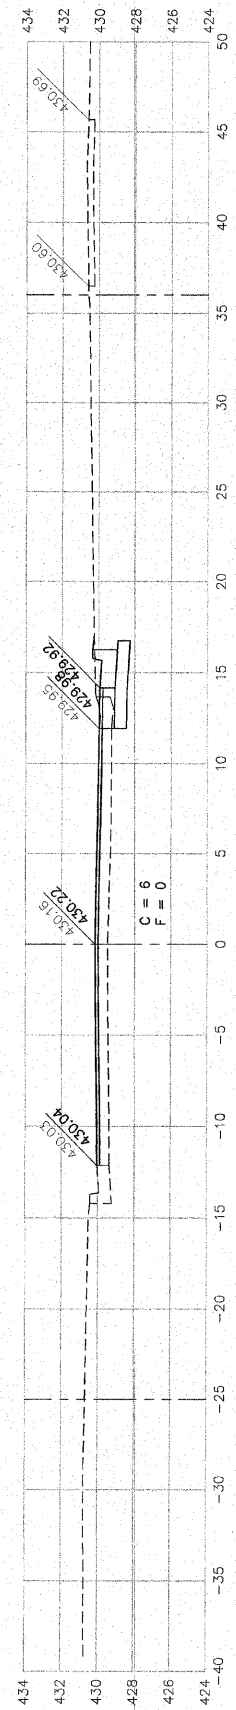


5+75

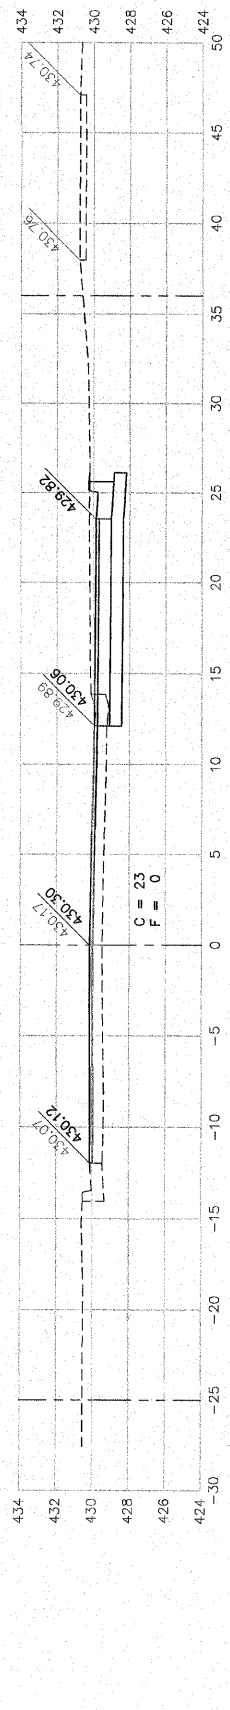


5+50

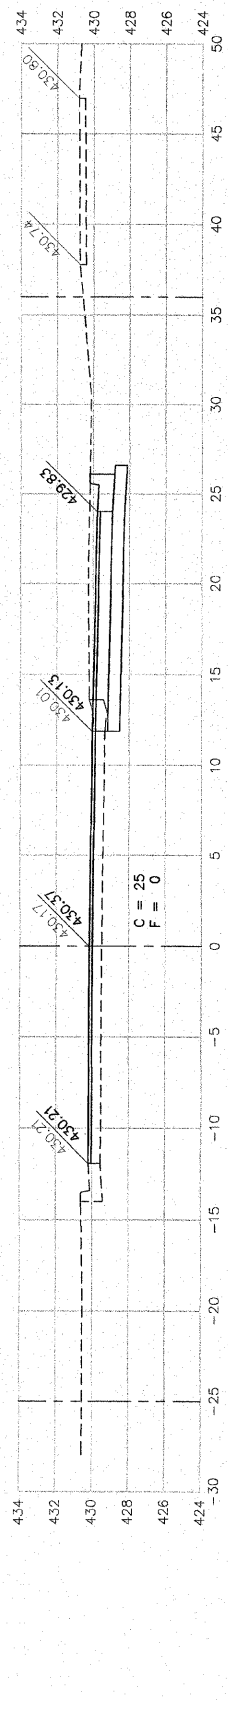


5+25

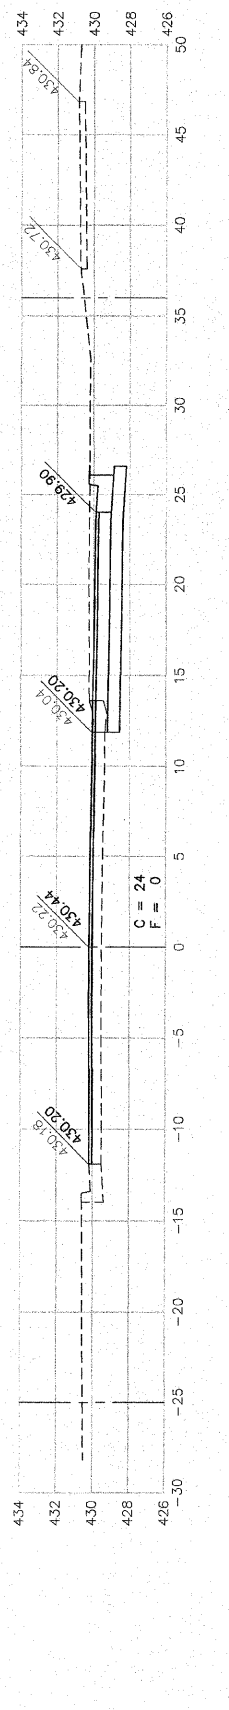

5+00

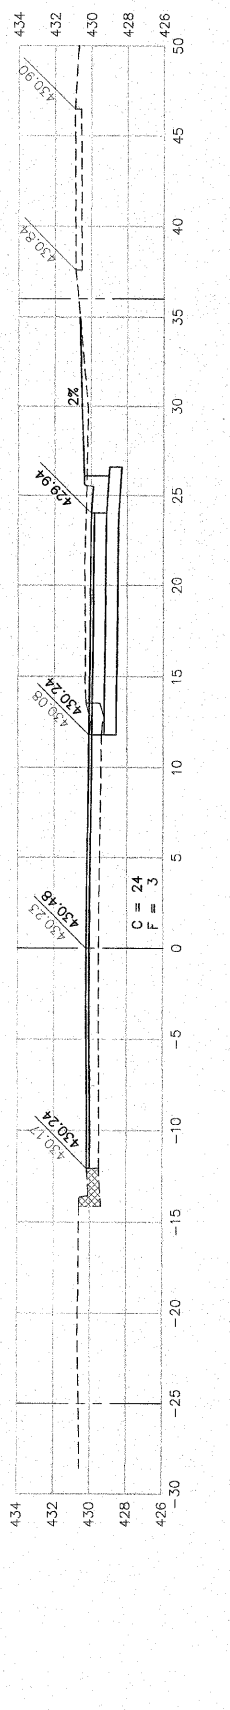

4+75

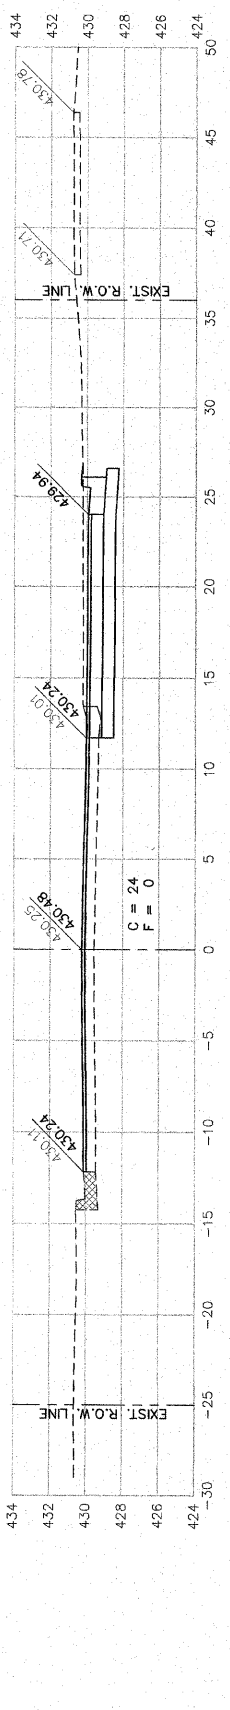

VILLAGE OF HARTFORD
F.A.U. 8974 (RAND AVENUE)
SECTION 10-00030-00-WR
CROSS SECTIONS

DWG. NO. LP\HARTFORD\447888\0\CROSS SECTIONS.DWG
REF. BK. 1500 PG. 21-22
JOB NO. 447888
DSN. BY: LDA
DWN. BY: CAD
CHK. BY: LDA
DATE: JUNE, 2011
SCALE: 1" = 5' H.
1" = 5' V.
SHEET 9 OF 9

REVISIONS

SMS ENGINEERS
Sheppard, Morgan & Schwaab, Inc.
CONSULTING ENGINEERS AND LAND SURVEYORS
216 Market Street, P.O. Box E, Albany, IL 62002, 6184663375, E-mail: ralph@smsengineers.com
10 Central Industrial Drive, Suite 3, Geneva, IL 60136, 6186772070, E-mail: mjs@smsengineers.com
DESIGN FIRM # 184-000992