



ROUTE	SECTION	COUNTY	TOTAL SHEETS	SHEET NO.
9557	05-00081-00-RP	SALINE	45	3
CITY OF HARRISBURG		GRANGER STREET		


CONTRACT NO. 99439

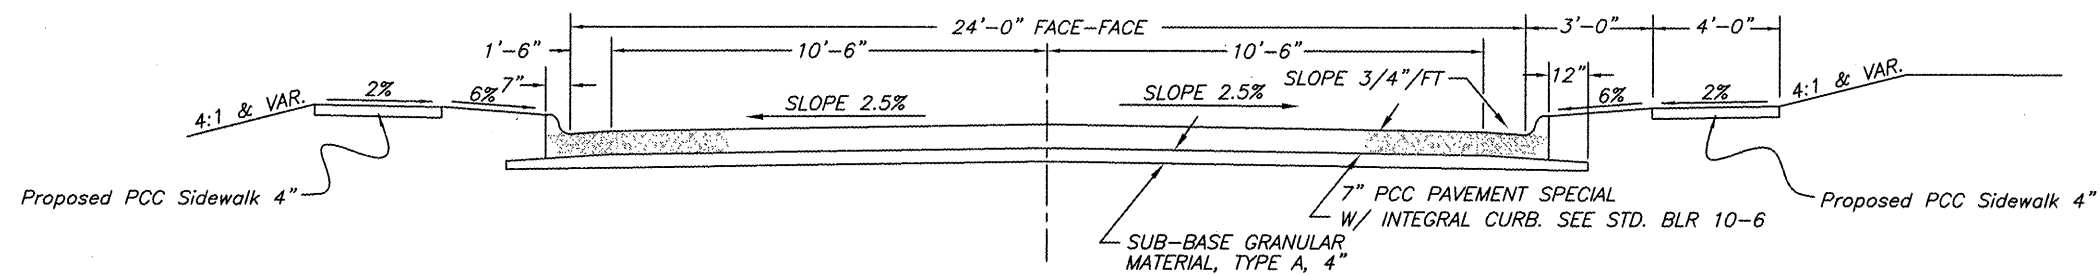

TYPICAL ROADWAY SECTION STA. 0+50 THRU 6+70
NO SCALE

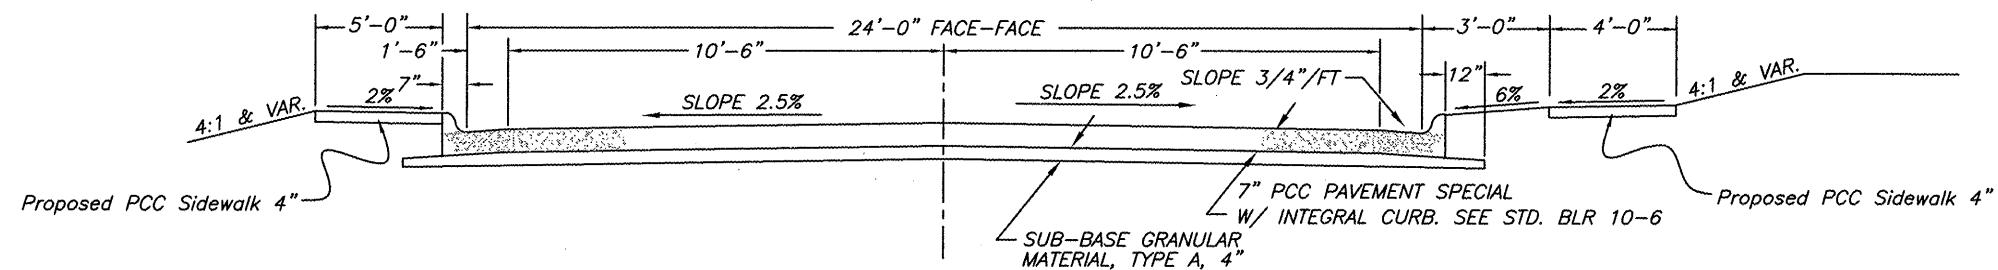

TYPICAL ROADWAY SECTION STA. 7+00 TO 14+26
NO SCALE

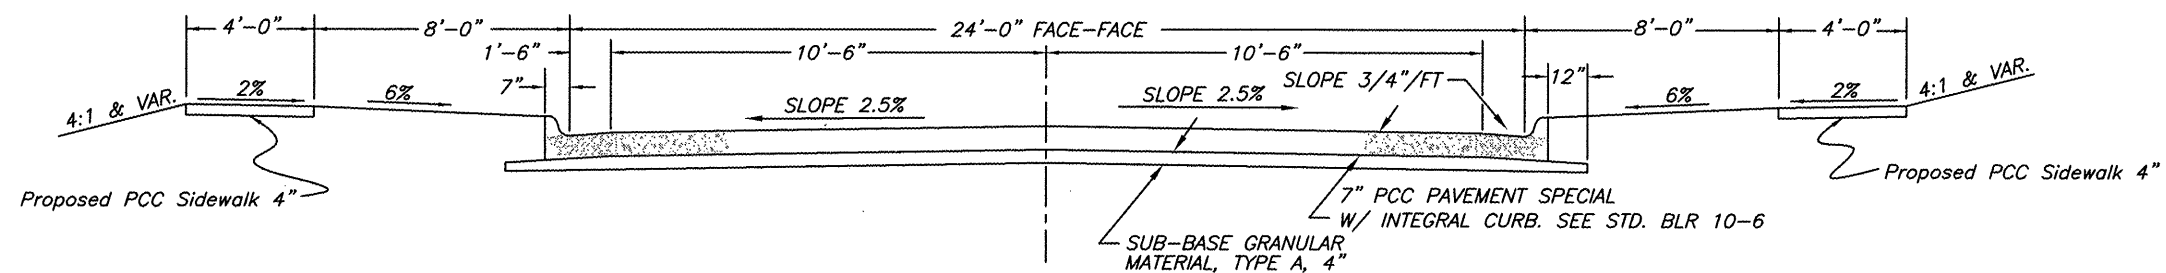

TYPICAL ROADWAY SECTION STA. 14+26 THRU 25+80.9
NO SCALE

PAVEMENT DESIGN DATA

CLASS II STREET
 DESIGN PERIOD - 20 YEARS
 STRUCTURAL DESIGN TRAFFIC (SDT)
 YEAR - 2027
 P.C. - 3335
 S.U. - 50
 M.U. - 15
 PERCENT OF PAVEMENT S.D.T IN DESIGN LANE
 P.C. 50 S.U. 50 M.U. 50
 SOIL SUPPORT VALUE (I.B.R.) - 3.0
 TRAFFIC FACTOR (T.F.) - 0.13
 PAVEMENT STRUCTURE MATERIALS:
 P.C.C. PAVEMENT MINIMUM THICKNESS 7 INCHES