
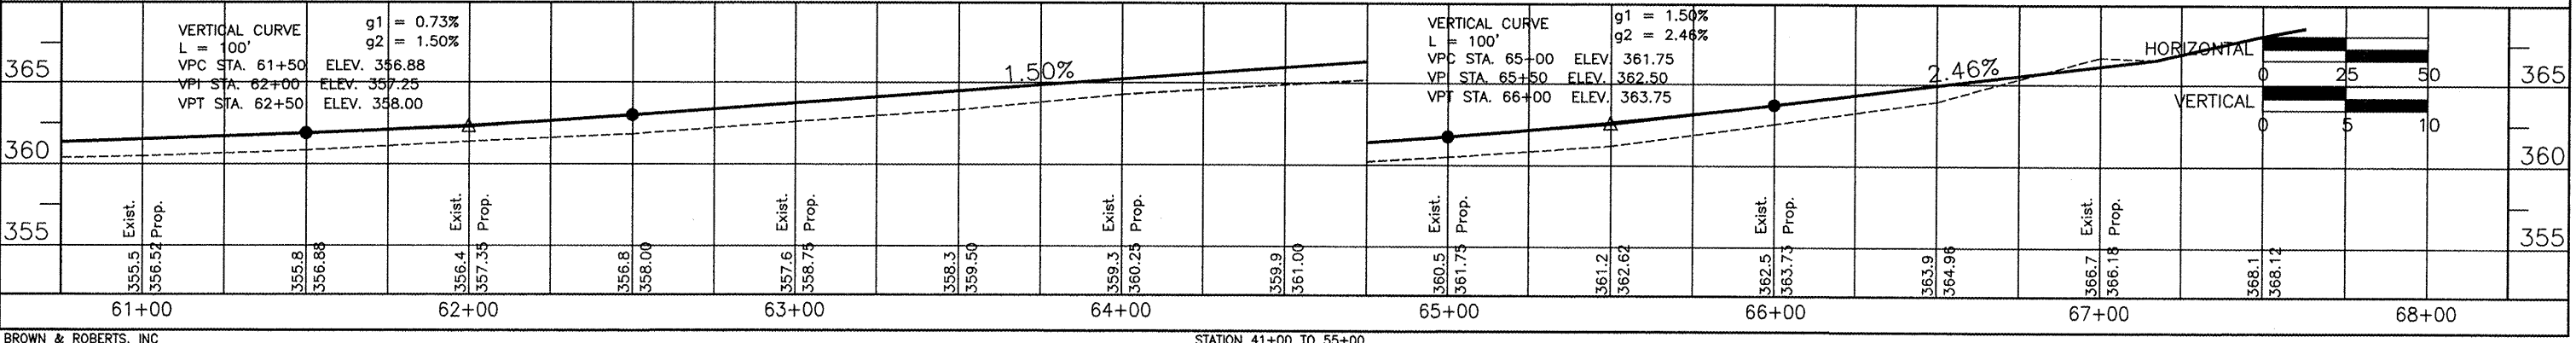
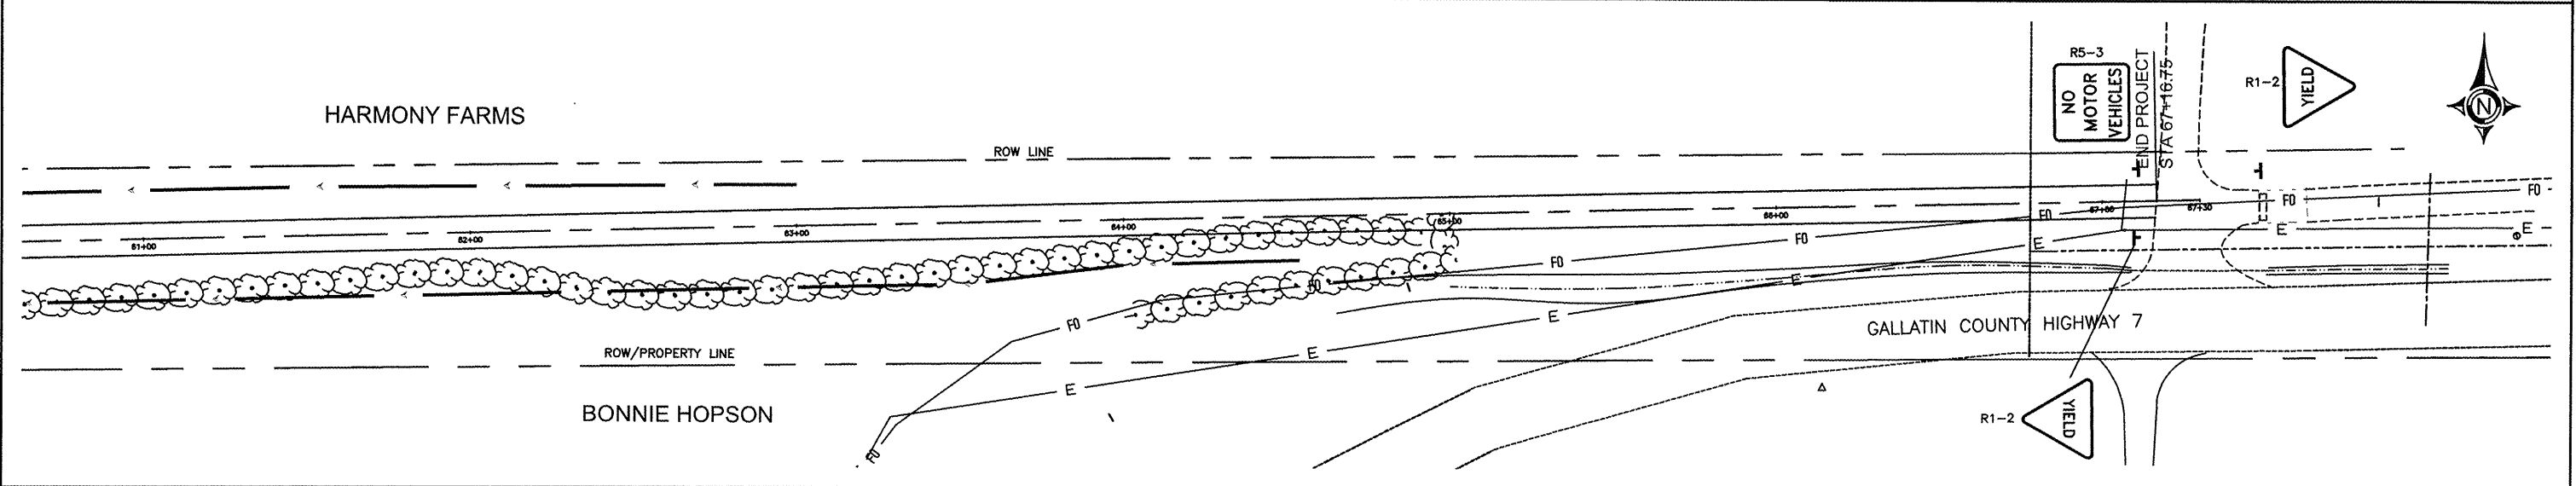
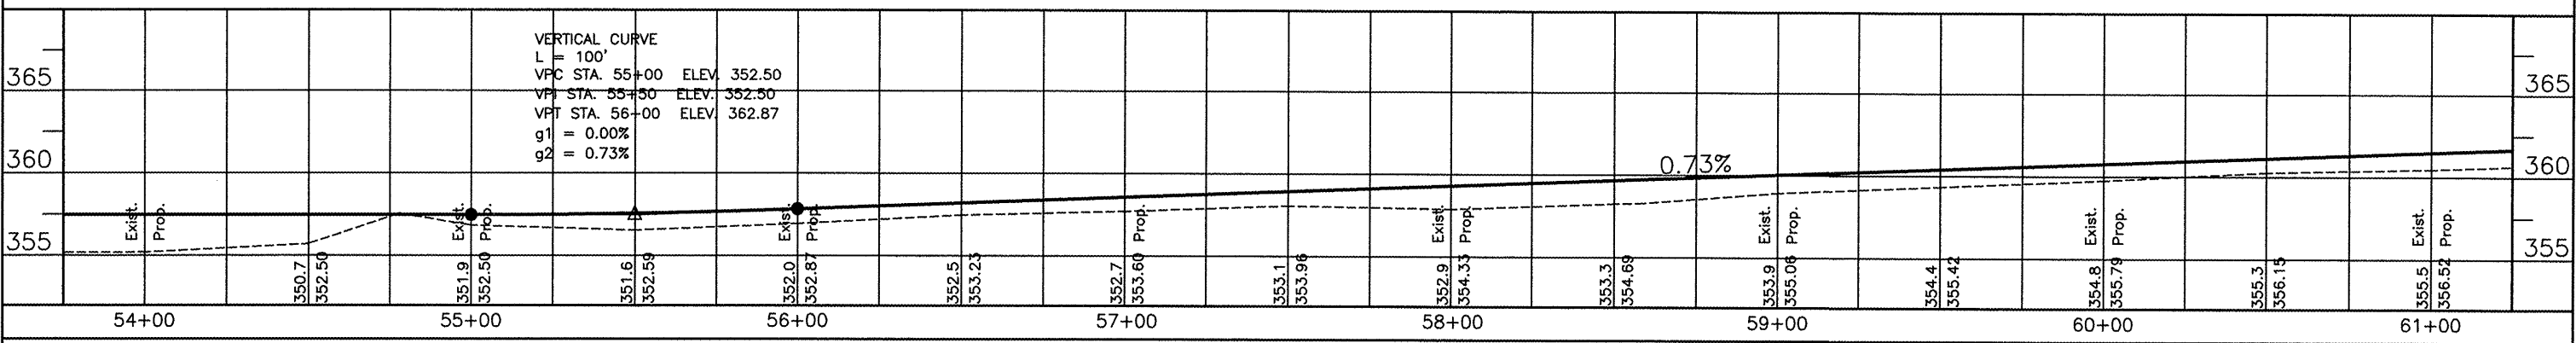


ROUTE	SECTION	COUNTY	TOTAL SHEETS	SHEET NO.
	10-00003-00-BT	SALINE	25	5
SVCD BIKE TRAIL - PHASE 2				
PROJ. NO. TE-00D9(112)			CONTRACT NO. 99459	

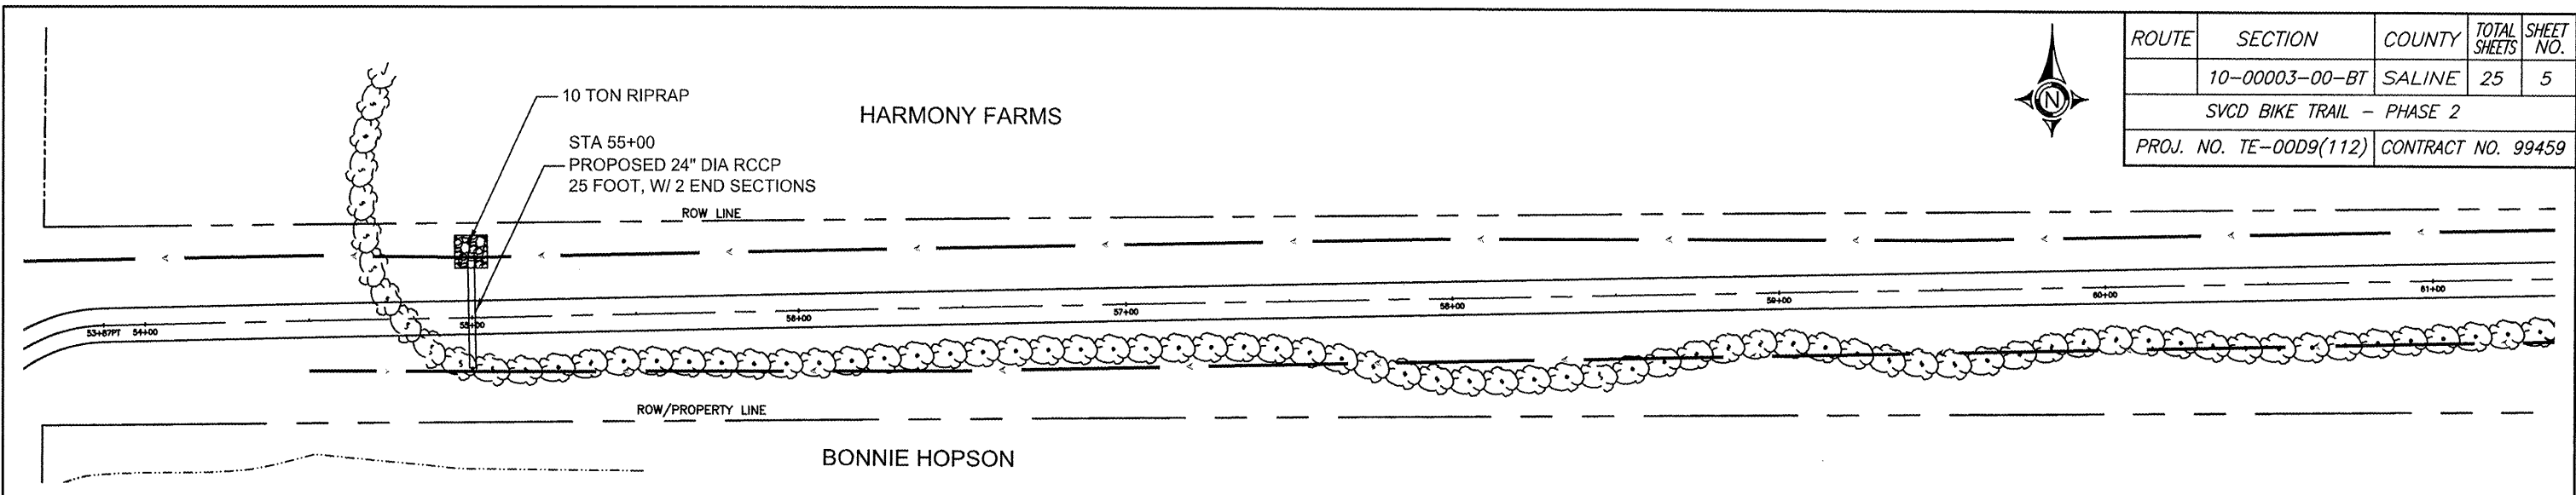

17 May 2011 - 7:29am X:\2010\10209\AC\10209 Base.dwg