


ROUTE	SECTION	COUNTY	TOTAL SHEETS	SHEET NO.
10-00003-00-BT		SALINE	25	11
SVCD BIKE TRAIL - PHASE 2				
PROJECT TE-0009(112)			CONTRACT NO. 99459	

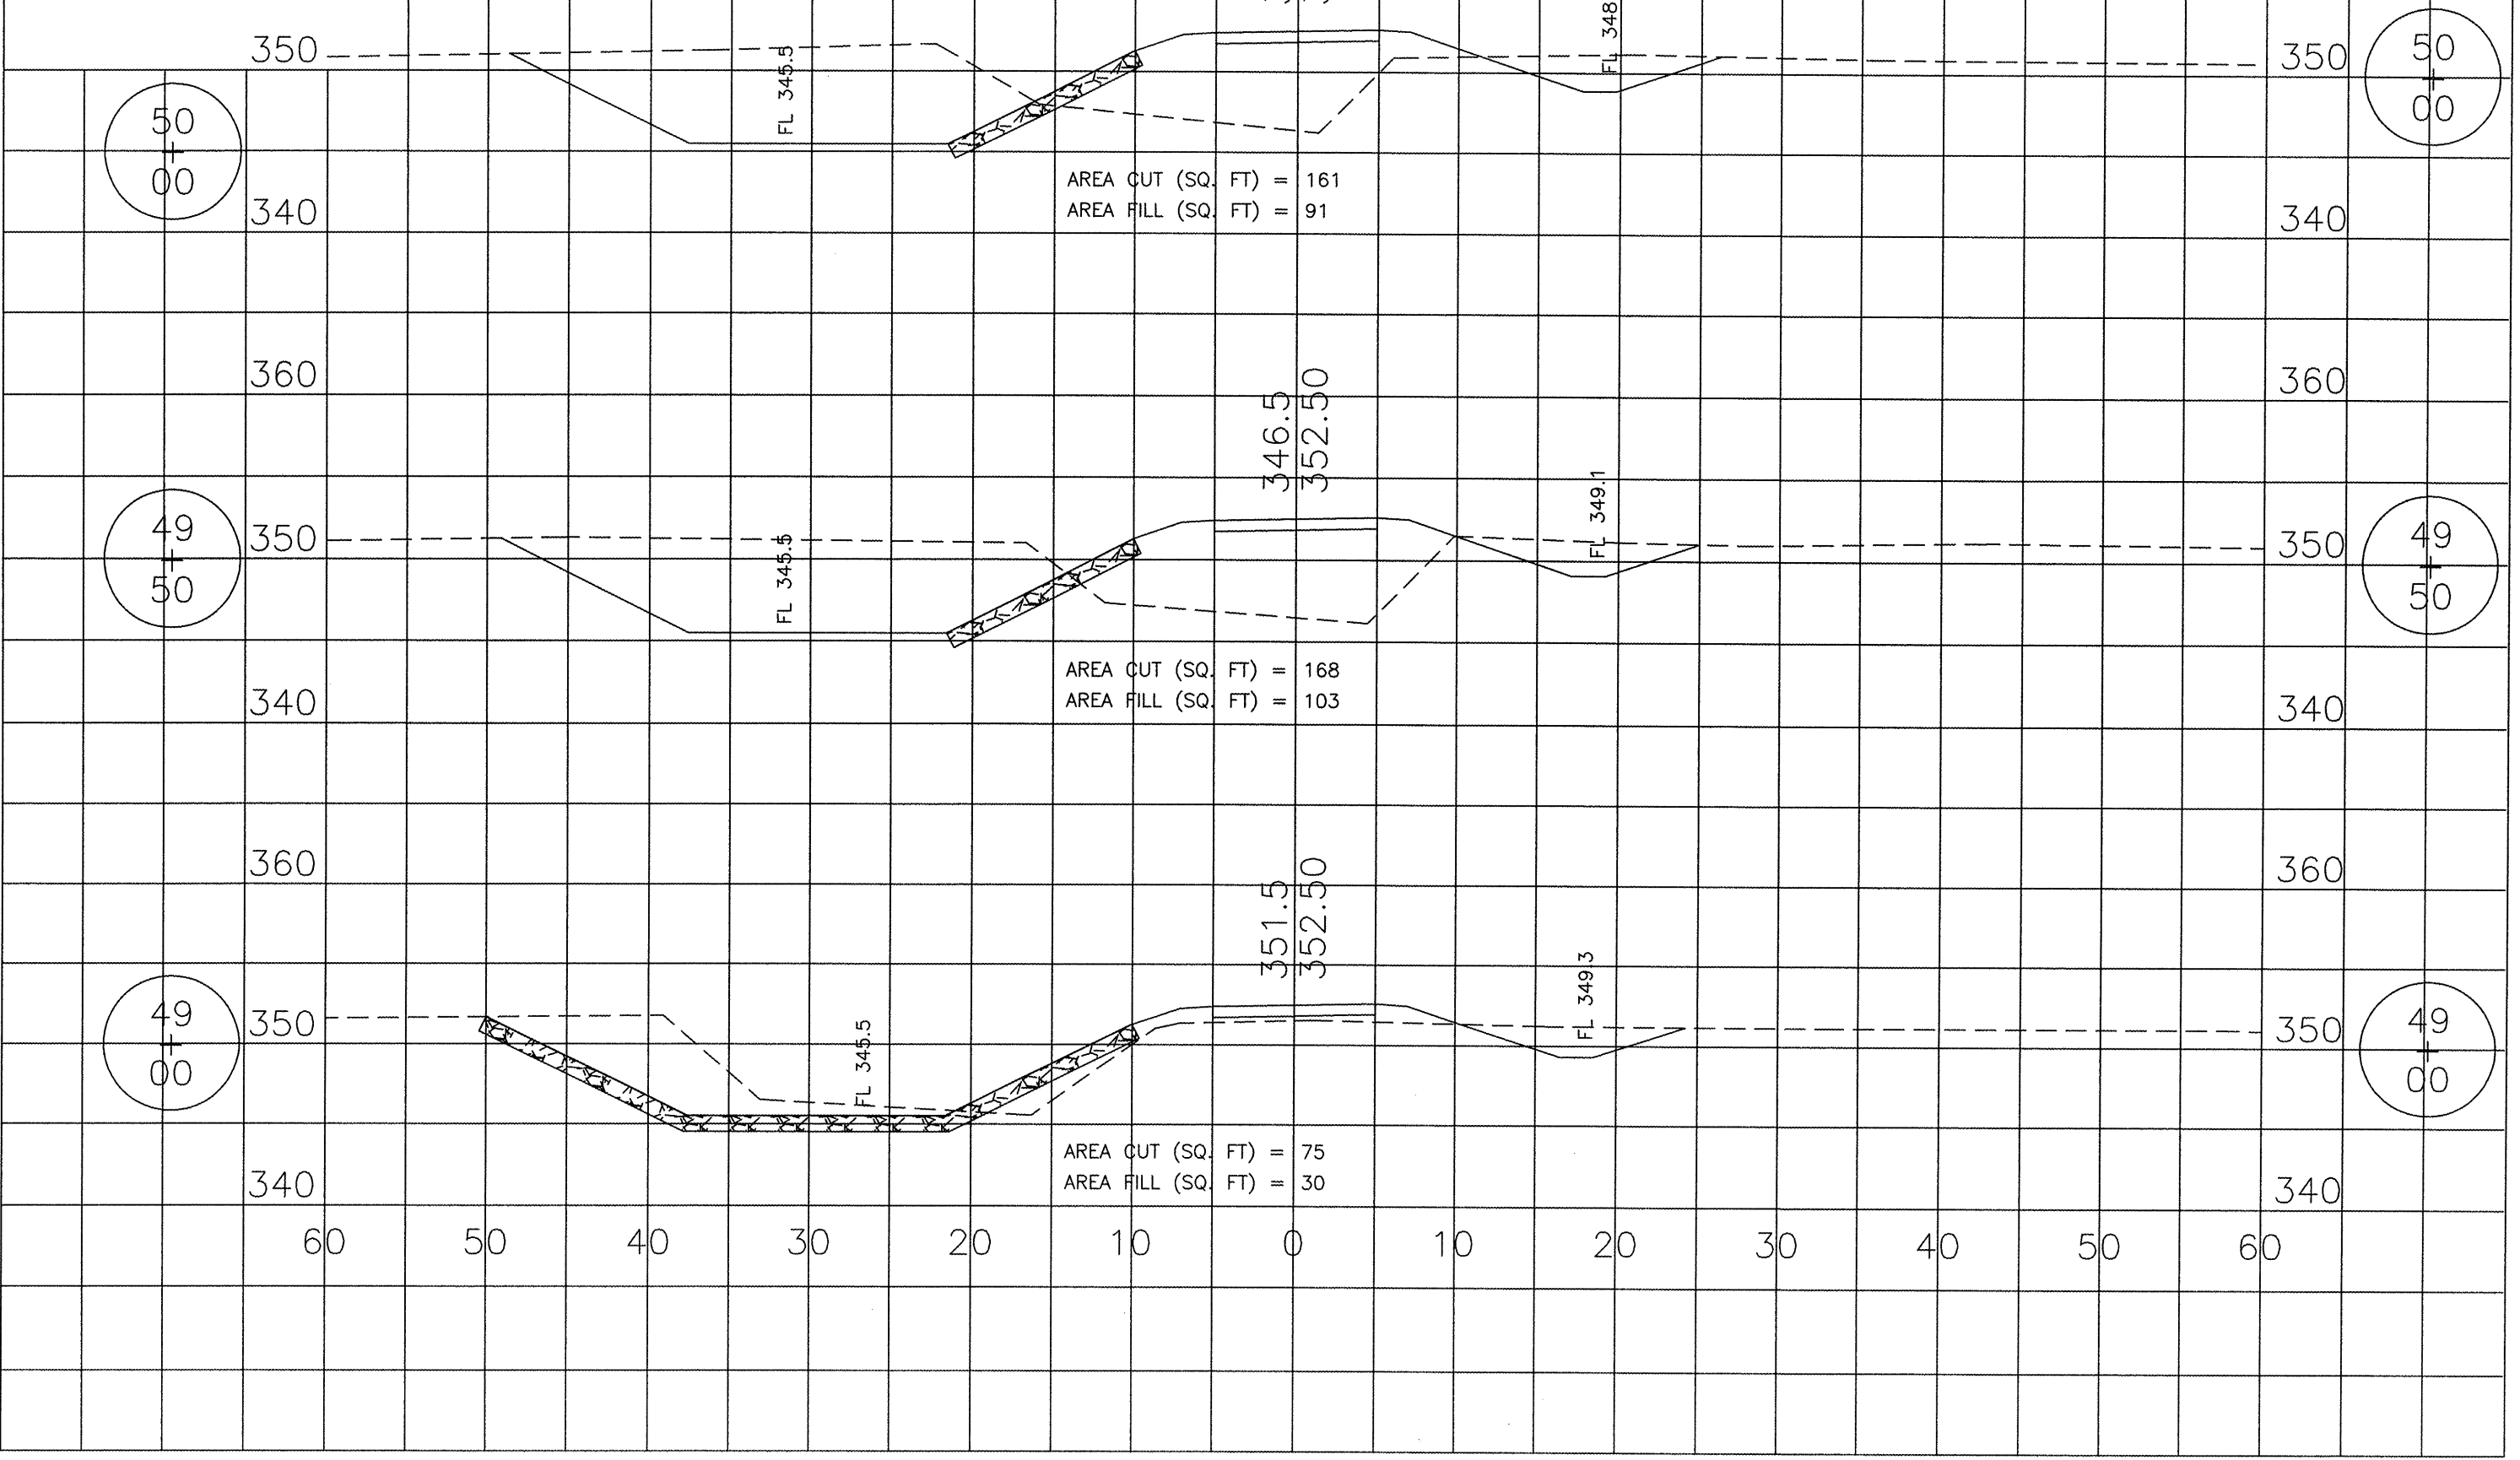

50
+
00

50
+
00

49
+
50

49
+
50

49
+
00

49
+
00