

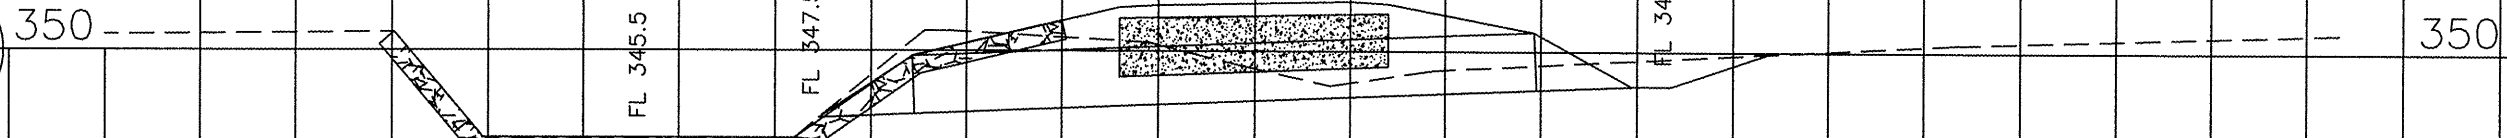
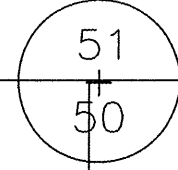
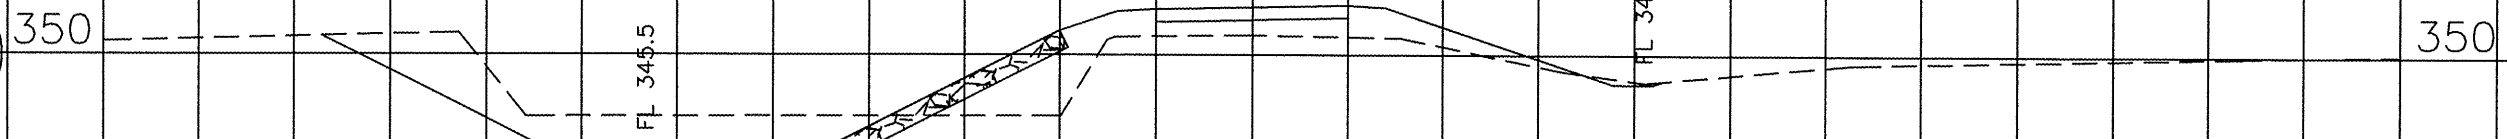





ROUTE	SECTION	COUNTY	TOTAL SHEETS	SHEET NO.
	10-00003-00-BT	SALINE	25	12
SVCD BIKE TRAIL - PHASE 2				
PROJECT TE-0009(112)			CONTRACT NO. 99459	

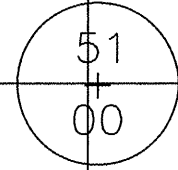


AREA CUT (SQ. FT) = 9  
 AREA FILL (SQ. FT) = 64

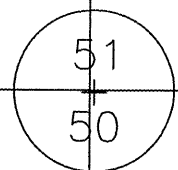

AREA CUT (SQ. FT) = 46  
 AREA FILL (SQ. FT) = 50

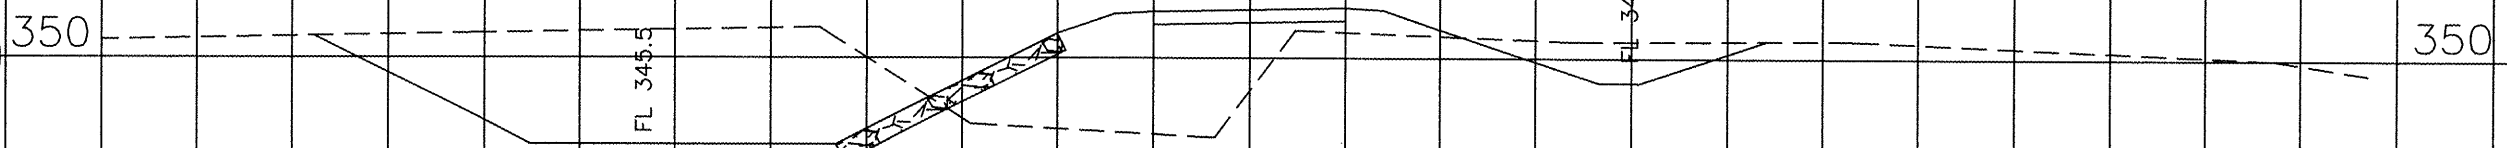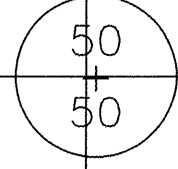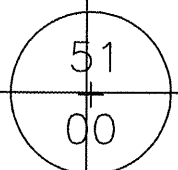

AREA CUT (SQ. FT) = 160  
 AREA FILL (SQ. FT) = 87

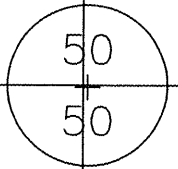

60 50 40 30 20 10 0 10 20 30 40 50 60