


ROUTE	SECTION	COUNTY	TOTAL SHEETS	SHEET NO.
	10-00003-00-BT	SALINE	25	16
SVCD BIKE TRAIL - PHASE 2				
PROJECT TE-0009(112)			CONTRACT NO. 99459	

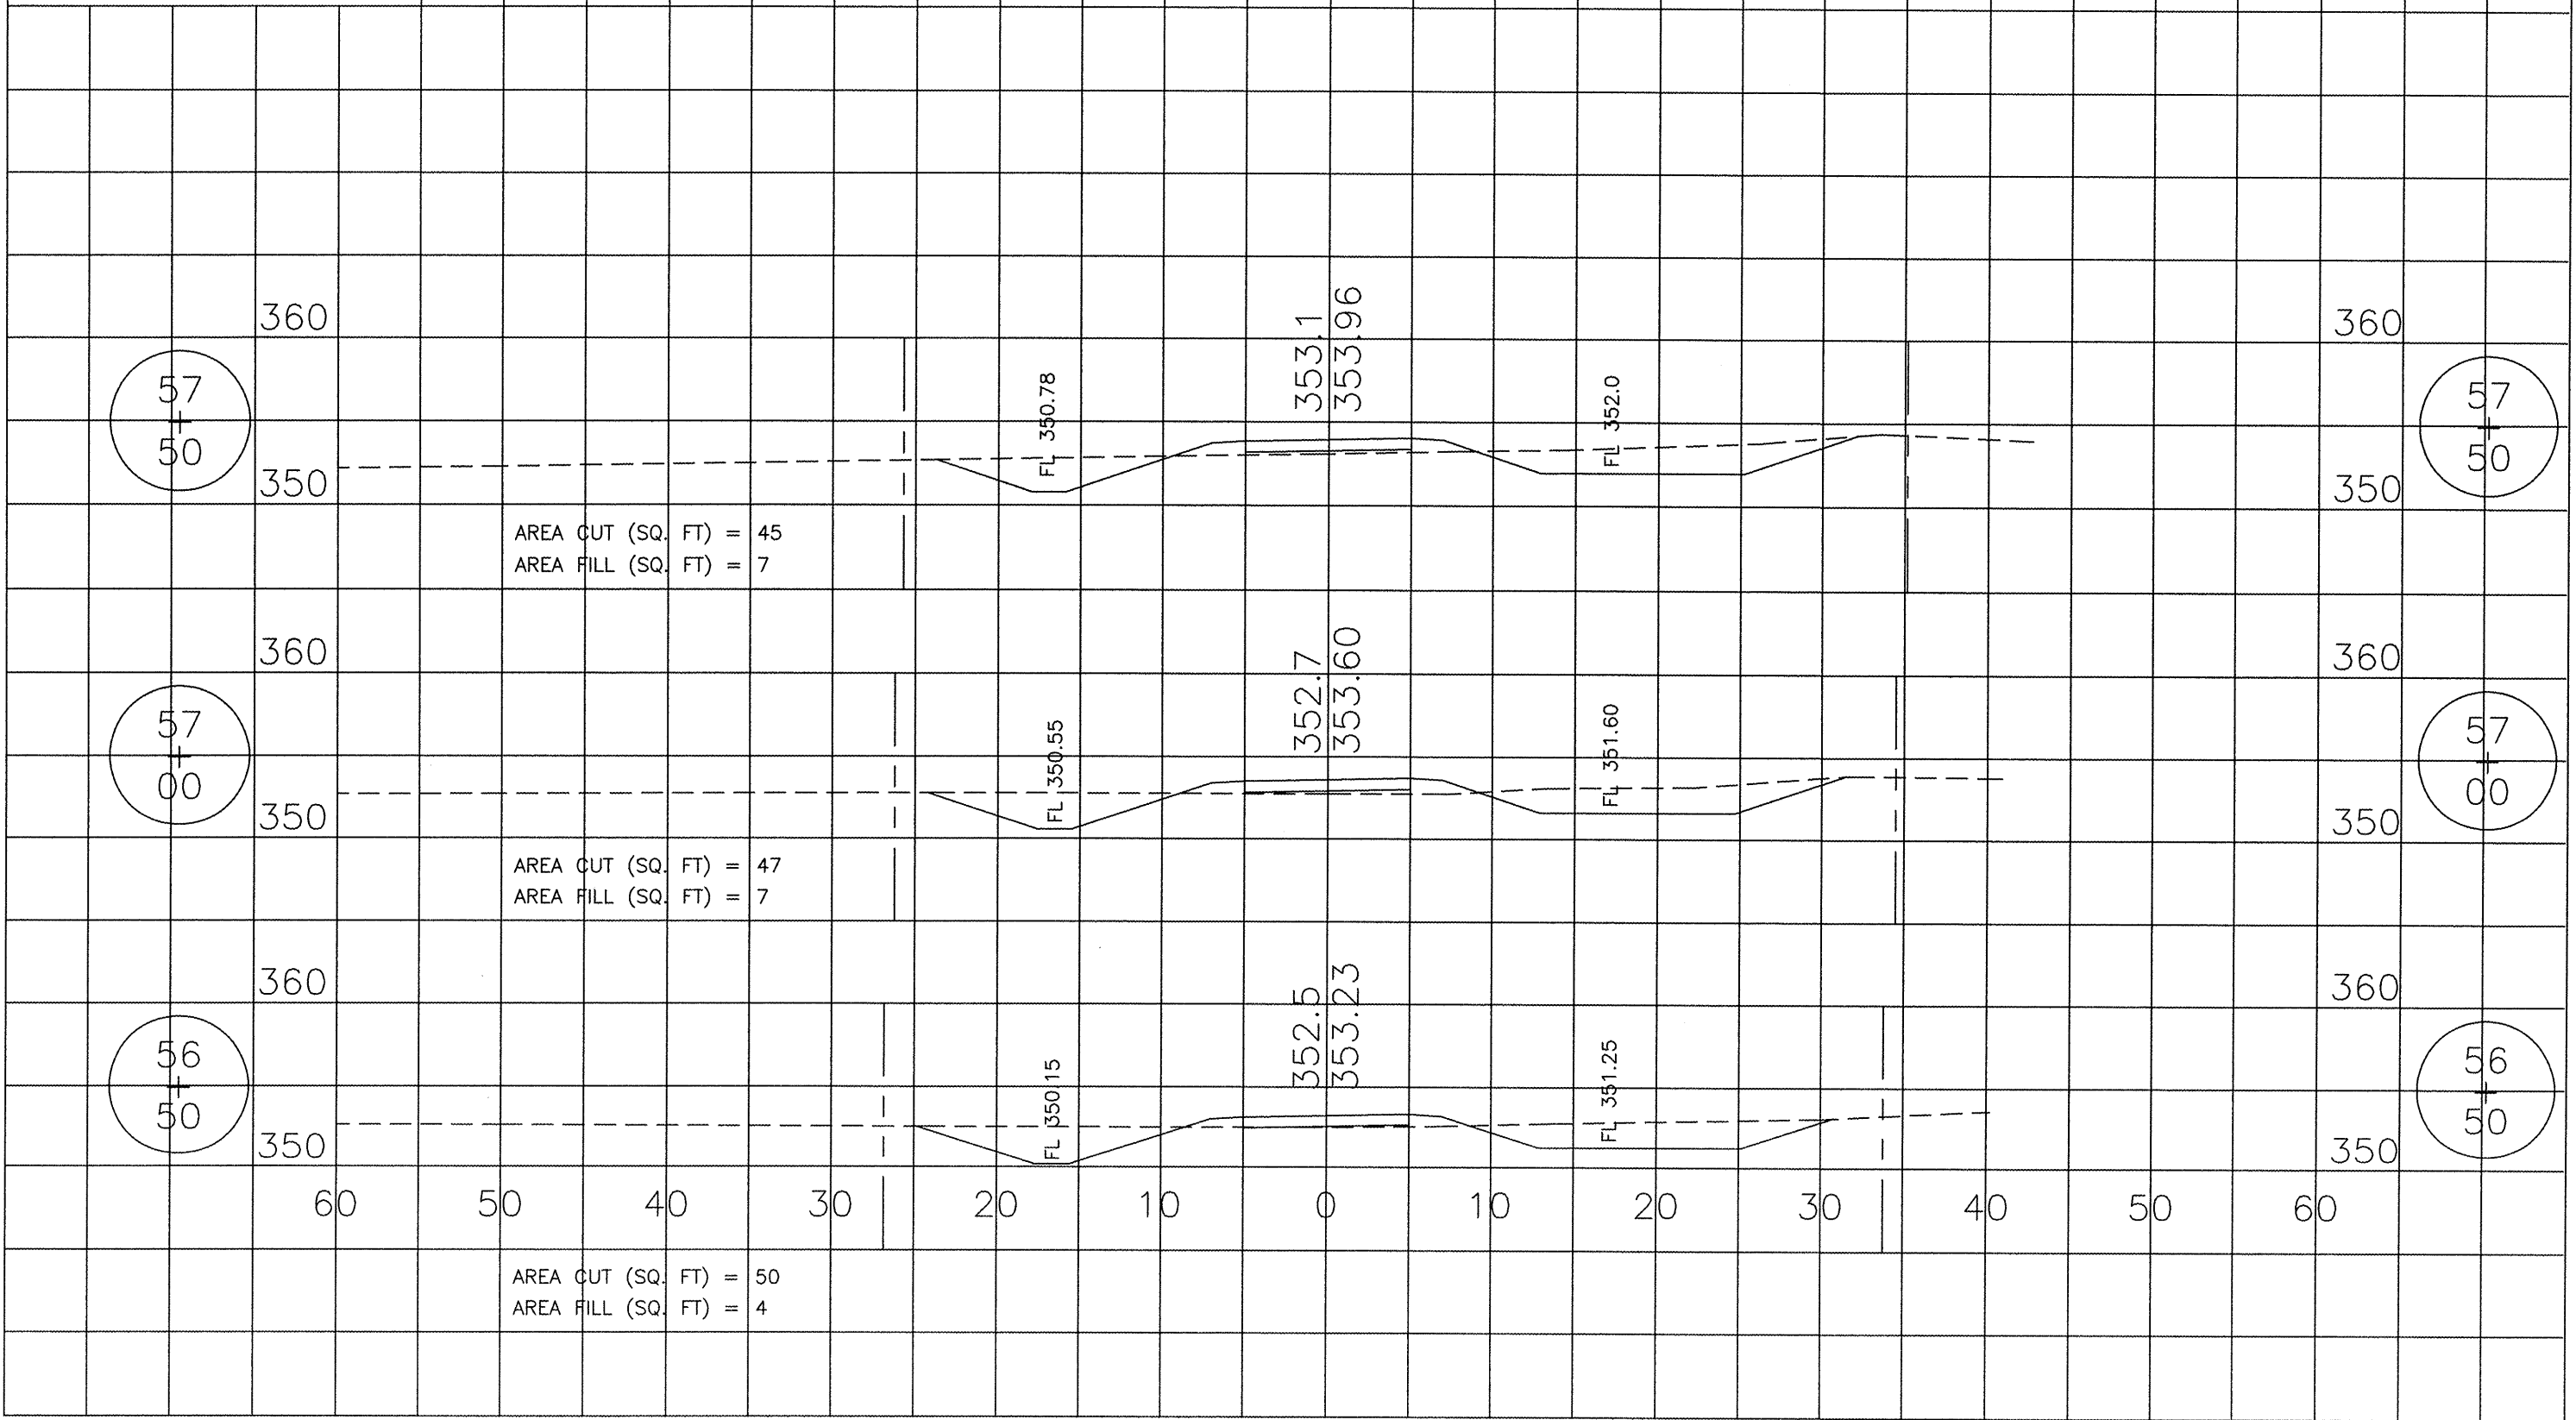

57
+
50

57
+
50

57
+
00

57
+
00

56
+
50

56
+
50

AREA CUT (SQ. FT) = 45
AREA FILL (SQ. FT) = 7

AREA CUT (SQ. FT) = 47
AREA FILL (SQ. FT) = 7

AREA CUT (SQ. FT) = 50
AREA FILL (SQ. FT) = 4

FL 350.78
353.1
353.96
FL 352.0

FL 350.55
352.7
353.60
FL 351.60

FL 350.15
352.5
353.23
FL 351.25

360
350
360
350
360
350
60 50 40 30 20 10 0 10 20 30 40 50 60

360
350
360
350
360
350
60 50 40 30 20 10 0 10 20 30 40 50 60