



# Illinois Department of Transportation

2300 South Dirksen Parkway / Springfield, Illinois / 62764

July 26, 2022

SUBJECT: FAS 1916 (Elkville Road)  
Section 19-00182-00-RS  
Jackson County  
Contract No. 99675  
Item 044  
August 5, 2022 Letting  
Addendum (A)

## NOTICE TO PROSPECTIVE BIDDERS:

Attached is an addendum to the plans or proposal. This addendum involves revised and/or added material.

### 1. Revised Fold Up Plan Sheet 6

Prime contractors must utilize the enclosed material when preparing their bid and must include any changes to the Schedule of Prices in their bid.


Very truly yours,

A handwritten signature in black ink, appearing to read 'Jack A. Elston'.

Jack A. Elston, P.E.  
Bureau Chief, Design and Environment

# TYPICAL SECTION

(NOT TO SCALE)  
Sta. 24+55 to 132+62

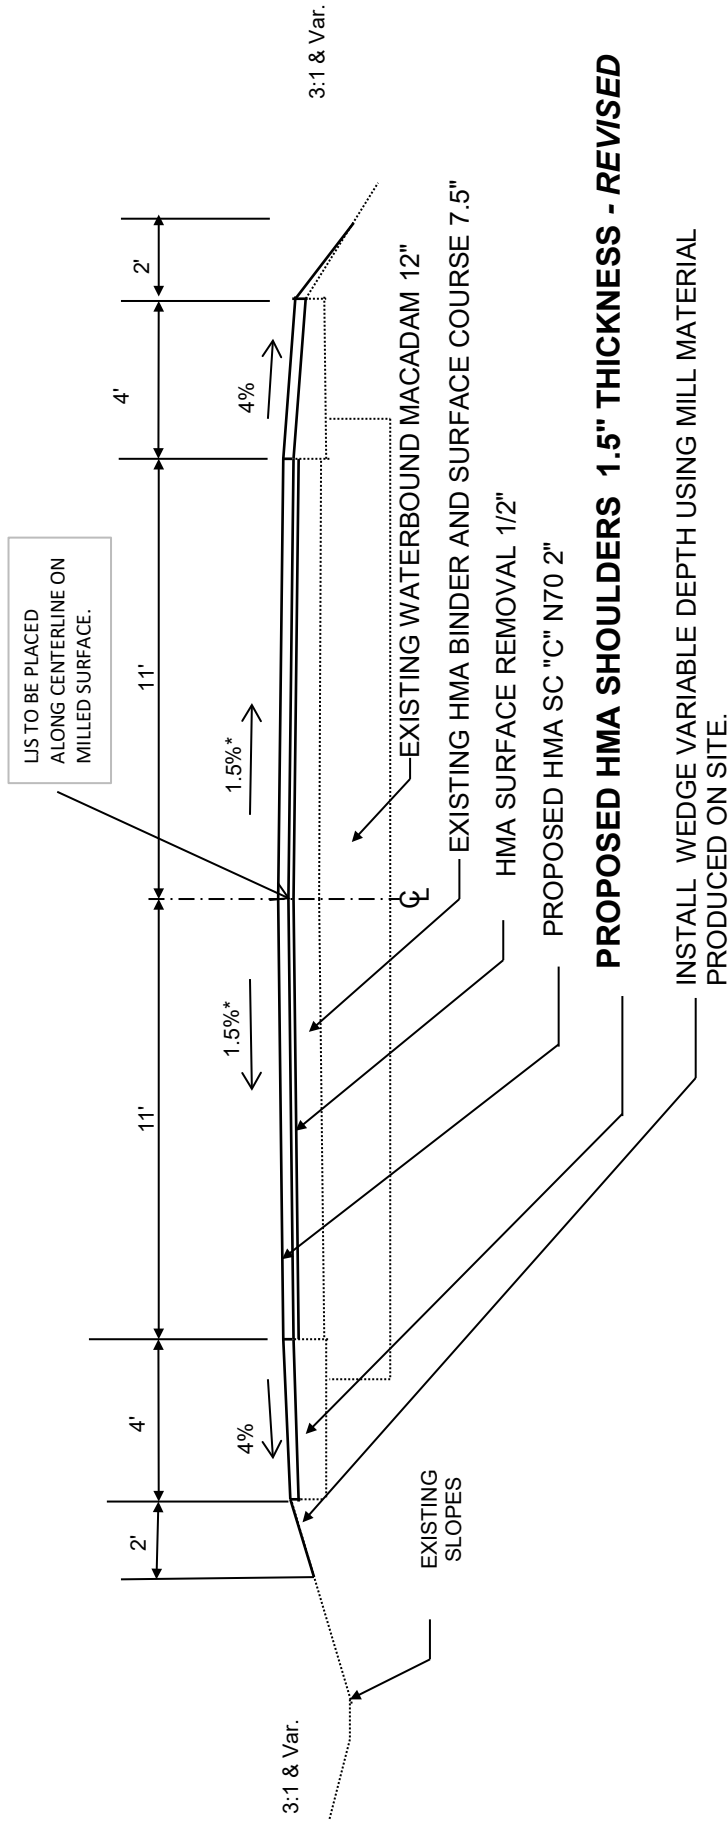

**PROPOSED HMA SHOULDERS 1.5" THICKNESS - REVISED**

INSTALL WEDGE VARIABLE DEPTH USING MILL MATERIAL PRODUCED ON SITE.

\* 1.56% CROSS SLOPE IN TANGENT

Jackson County  
FAS 1916 (Elkville Rd)  
Section 19-00182-00-RS  
Project No. 1D7S (345)  
Contract 99675  
Sheet 6 of 38

REVISED 7-26-22