
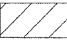



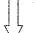



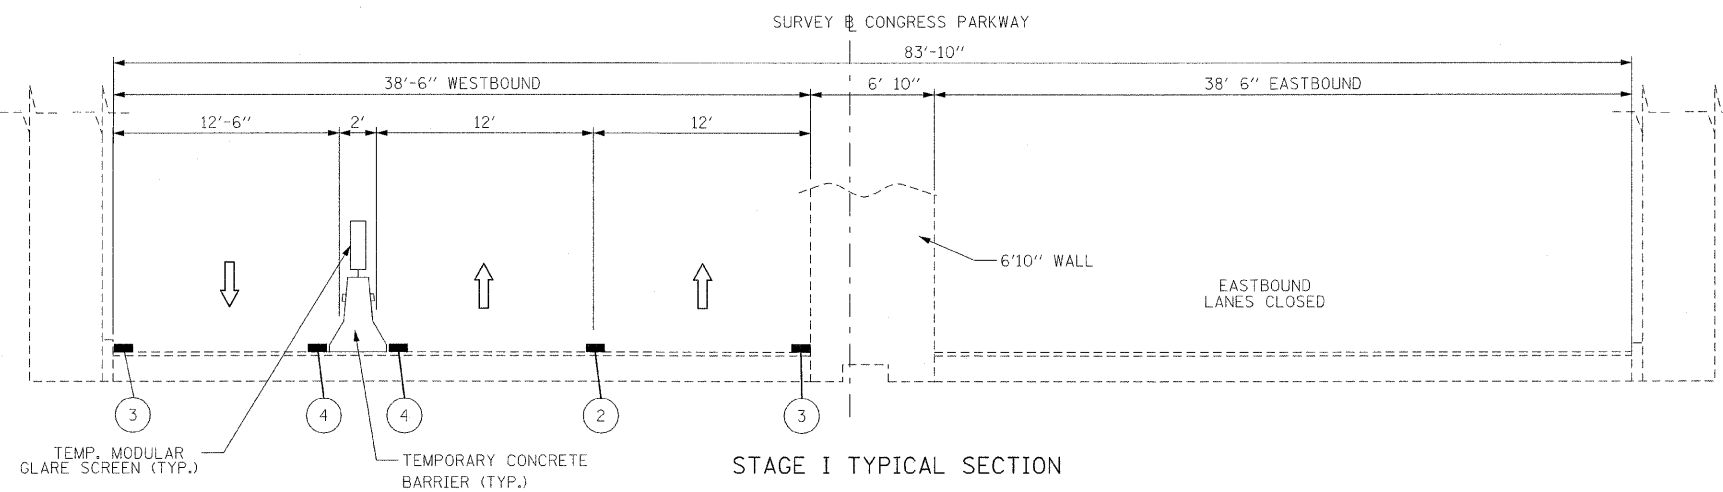
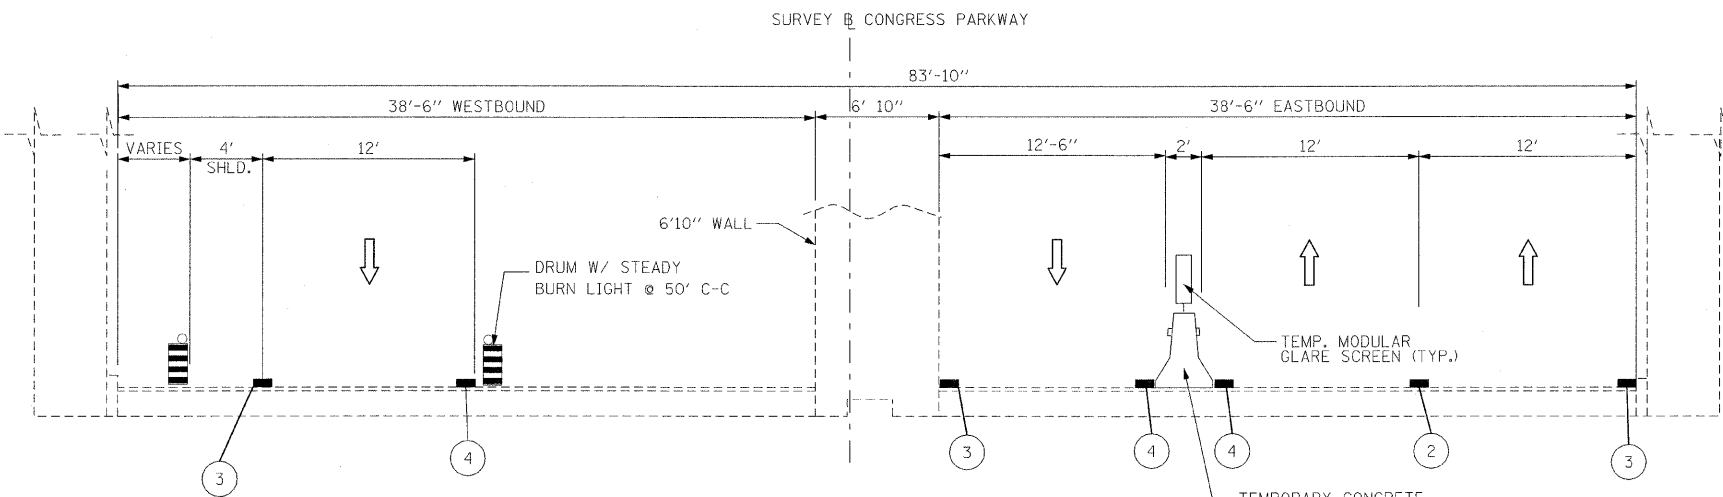


EXISTING TYPICAL SECTION  
CONGRESS PARKWAY - UNDER POST OFFICE  
LOOKING EAST FROM STA. 373+58 TO STA. 376+98

- LEGEND:**
-  WORK ZONE
  -  EXISTING PAVEMENT MARKING
  -  WET REFLECTIVE TEMPORARY TAPE, TYPE III 5" WHITE (10' DASH 30' SKIP)
  -  WET REFLECTIVE TEMPORARY TAPE, TYPE III 4", WHITE
  -  WET REFLECTIVE TEMPORARY TAPE, TYPE III 4", YELLOW
  -  DIRECTION OF TRAFFIC
  -  TEMPORARY CONCRETE BARRIER F SHAPE, 32 INCH HEIGHT
  -  DRUM WITH STEADY BURN LIGHT @ 50' C-C
  -  TEMPORARY MODULAR GLARE SCREEN

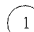

STAGE I TYPICAL SECTION  
CONGRESS PARKWAY - UNDER POST OFFICE  
LOOKING EAST FROM STA. 373+58 TO STA. 376+98



STAGE II TYPICAL SECTION  
CONGRESS PARKWAY - UNDER POST OFFICE  
LOOKING EAST FROM STA. 373+58 TO STA. 376+98

**PB Americas, Inc.**  
230 WEST MONROE STREET,  
SUITE 900  
CHICAGO, IL. 60606

USER NAME = #USERS  
FILE NAME = DM\REDLINE\ME\RTB.dgn  
PLOT SCALE = 1" = 50'  
PLOT DATE = 5/6/2009

DESIGNED - DM  
DRAWN - MS  
CHECKED - DS  
DATE - 5/08/09

REVISED -  
REVISED -  
REVISED -  
REVISED -

**STATE OF ILLINOIS  
DEPARTMENT OF TRANSPORTATION**

**CONGRESS PARKWAY OVER SOUTH BRANCH OF THE CHICAGO RIVER  
SUGGESTED STAGES OF CONSTRUCTION AND TRAFFIC CONTROL -  
TYPICAL SECTIONS**

SCALE: NONE SHEET NO. 31 OF 83 SHEETS STA. 377+01.00 TO STA. 382+45.28

F.A.P. RTE.	SECTION	COUNTY	TOTAL SHEETS	SHEET NO.
389	2424-2B-R	COOK	398	31
CONTRACT NO. 60D61				
FED. ROAD DIST. NO. 1 [ILLINOIS] FED. AID PROJECT				